





Copyright in design and this drawing is the property of SOLID Design & Management.  
All dimensions to be cross-checked on site prior to completing a Building Regulations Package, Structural Engineering, the Party Wall Process and Construction.

Notes

### Ground floor plan with proposed signage depth

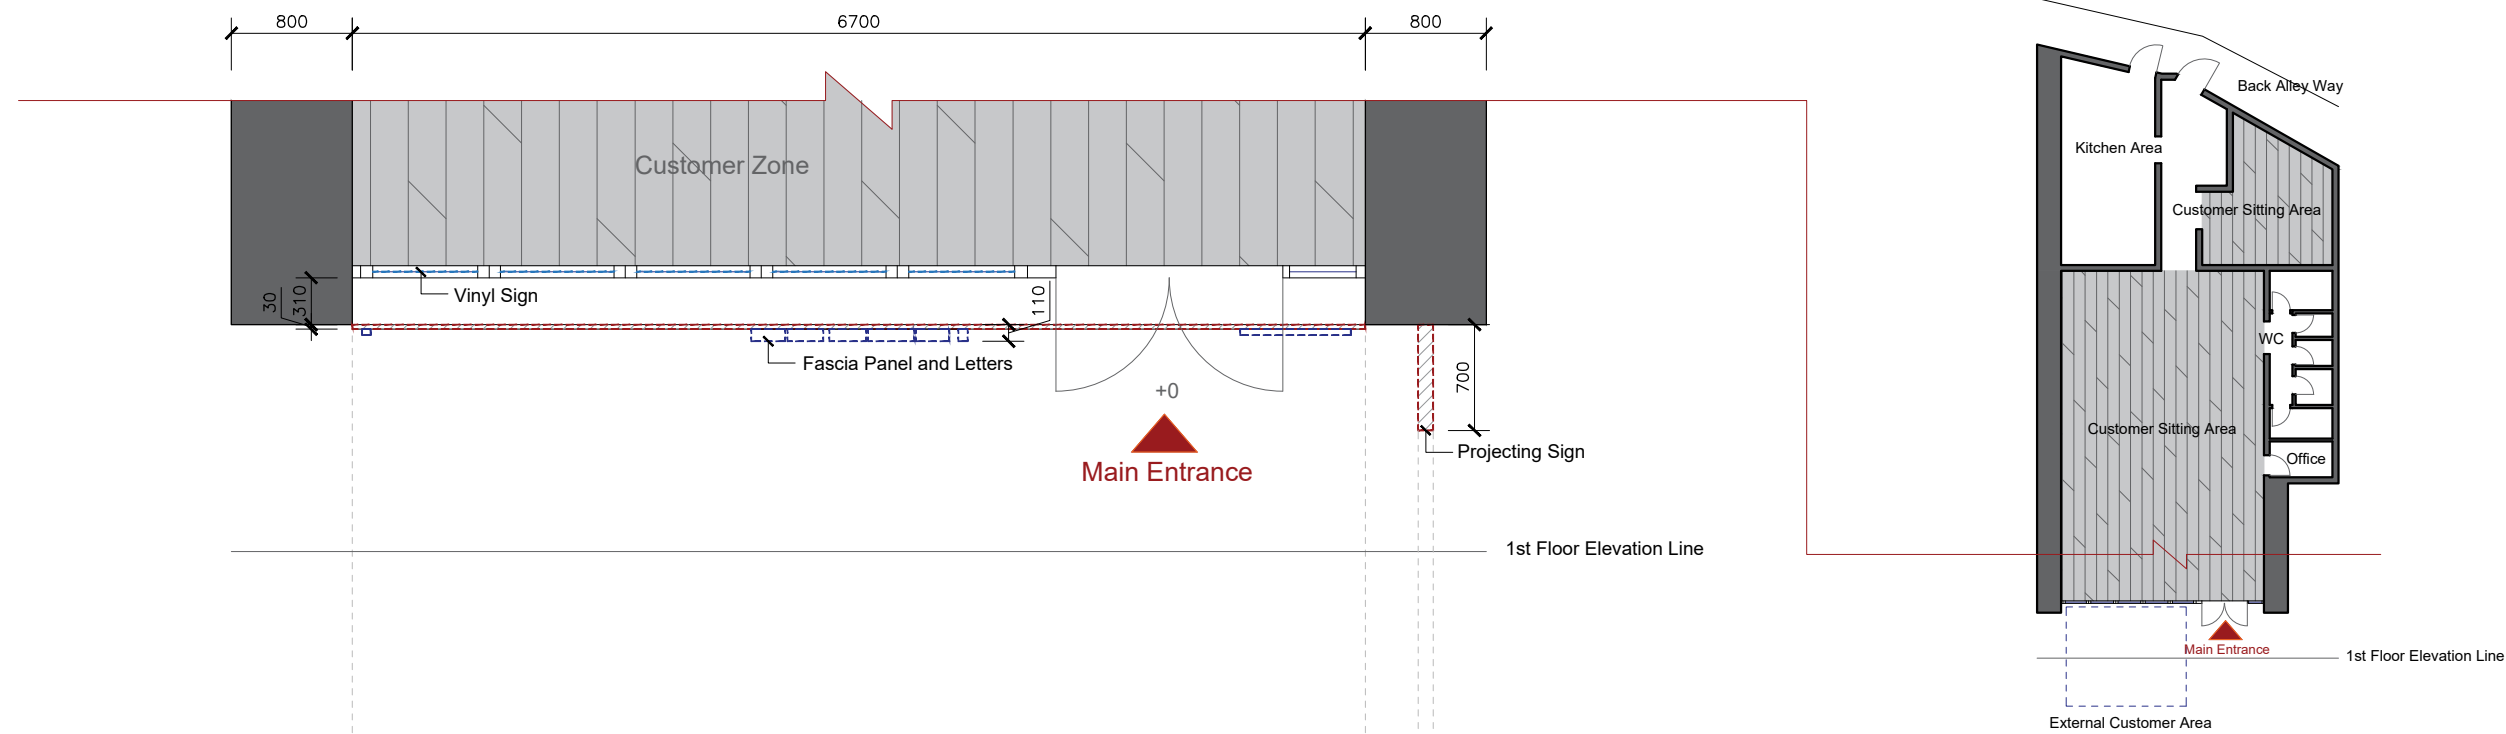

### Proposed Signage & Section Details

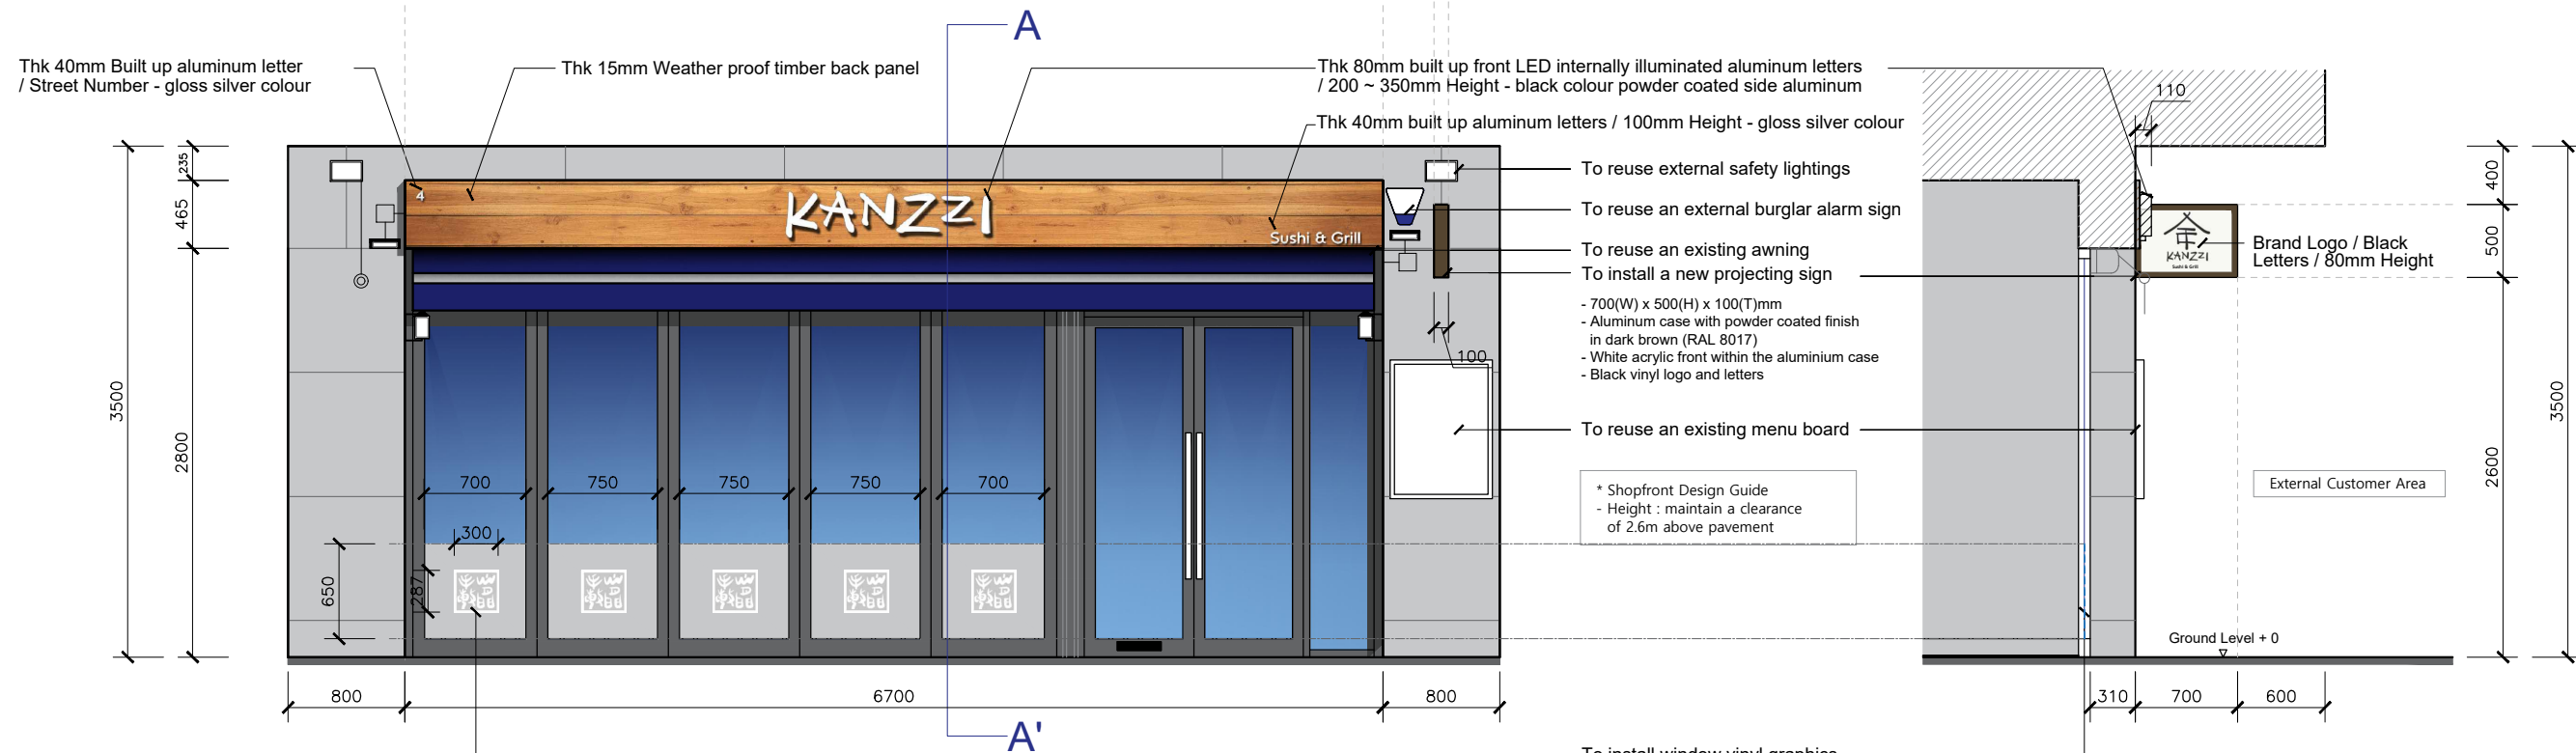

Proposed Signage Details

Section A-A'

Status  
Planning

Project  
4 The Derby Square, Epsom  
KT19 8AG

Job Title  
Shopfront Design

Drawing Title  
Proposed Signage Details

Drawn / Checked  
SB / SY

Date  
May 2022

Scale  
1:50 @ A3

Client  
KANZZI

Drawing No. DW - 005 Rev. 03