



Notes

Status  
Planning

Project  
4 The Derby Square, Epsom  
KT19 8AG

Job Title  
Shopfront Design


Drawing Title  
Site Plan

Drawn / Checked	Date
SB / SY	May 2022

Scale  
1:500 @ A3

Client  
KANZZI

Drawing No. DW - 002 Rev. 02

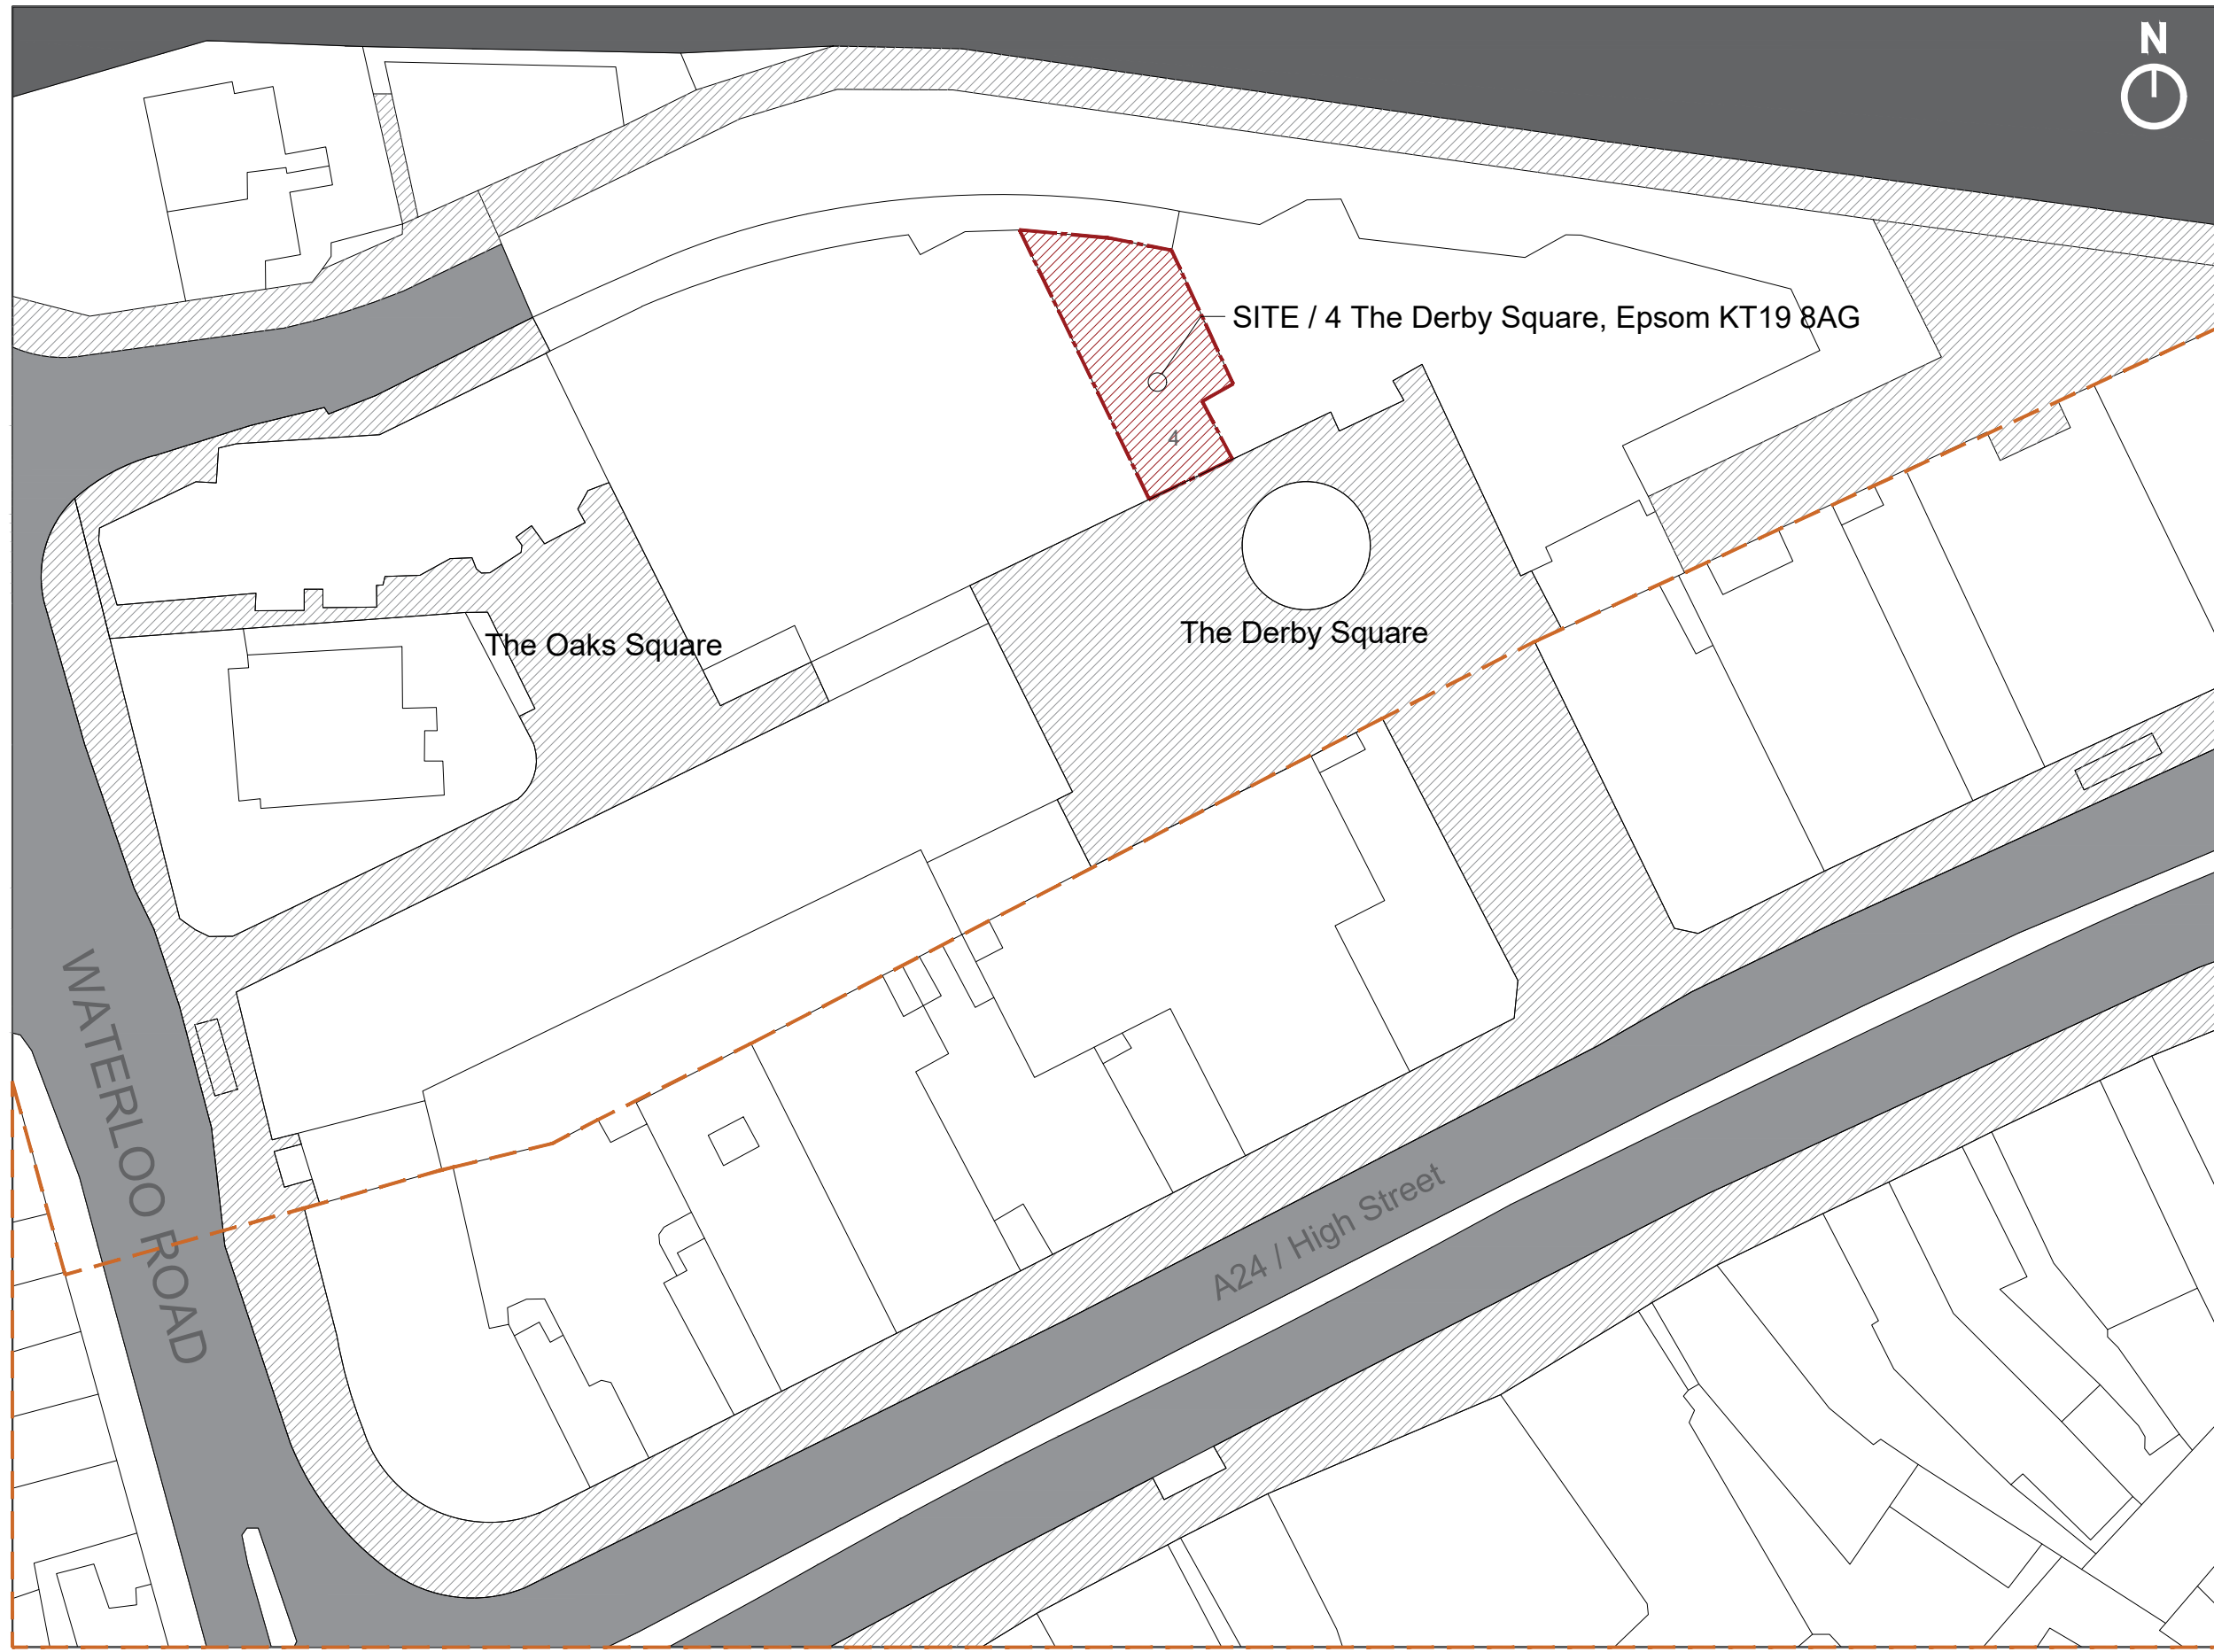

Site Conservation Area

Site Plan / 1:500 @ A3

