





Proposed Front Elevation

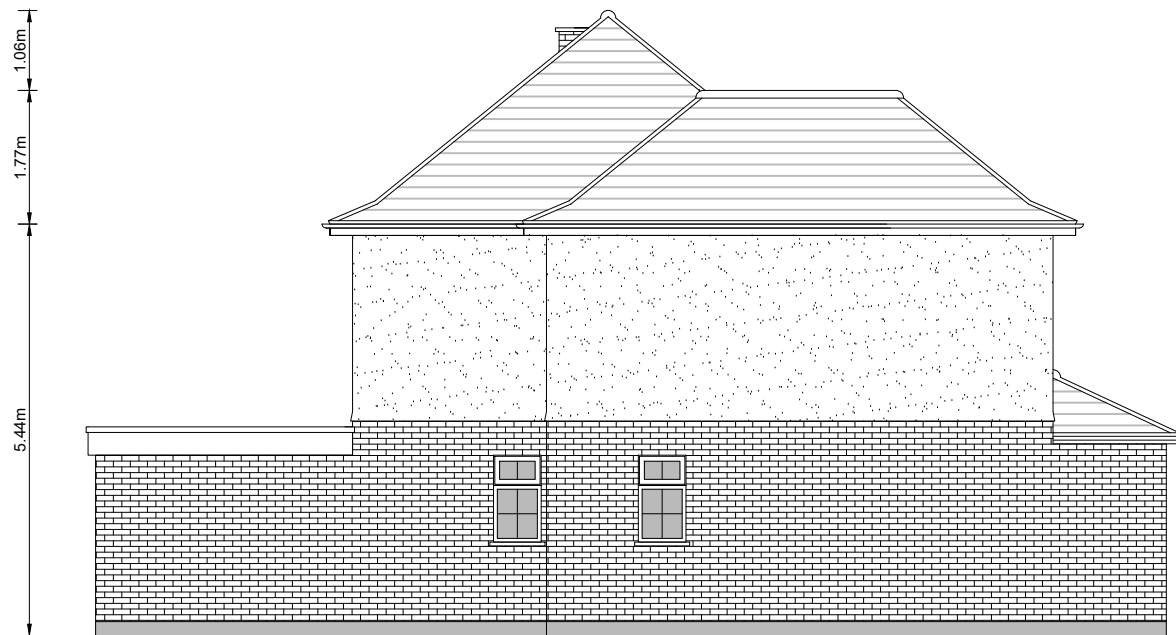

Proposed Side Elevation



Proposed Rear Elevation

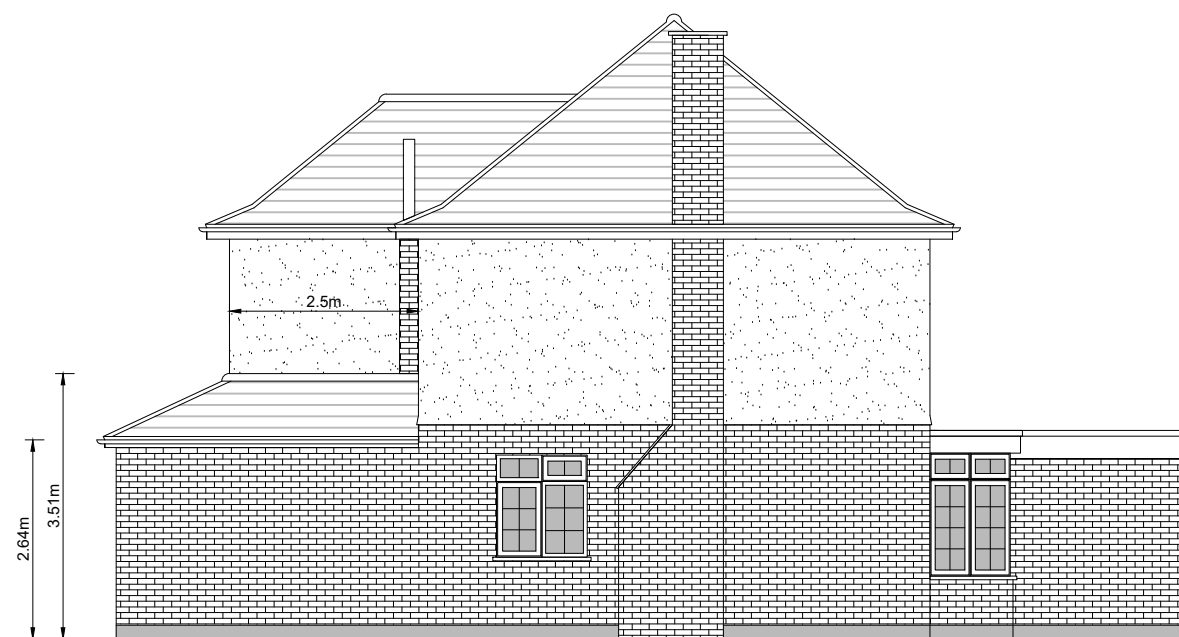

Proposed Side Elevation


| Rev | Date | Description |
|-----|------|-------------|
| | | |

Fluent
ARCHITECTURAL DESIGN SERVICES

FLUENT
ARCHITECTURAL DESIGN SERVICES
69-71 WINDMILL ROAD, SUNBURY,
MIDDLESEX, TW16 7DT
TEL: 0800 0438838
E-MAIL: INFO@FLUENT-ADS.CO.UK
WEB: FLUENT-ADS.CO.UK

47 Wallace Fields, Epsom

Proposed Elevations

 

| | |
|----------------------------|-------------------------------|
| Scale 1:100 @ A3 | Dwg No. FLU.1557.05 |
| Date 17.08.2021 | Rev J |
| Drawn MV | |