


Proposed Ground Floor Plan

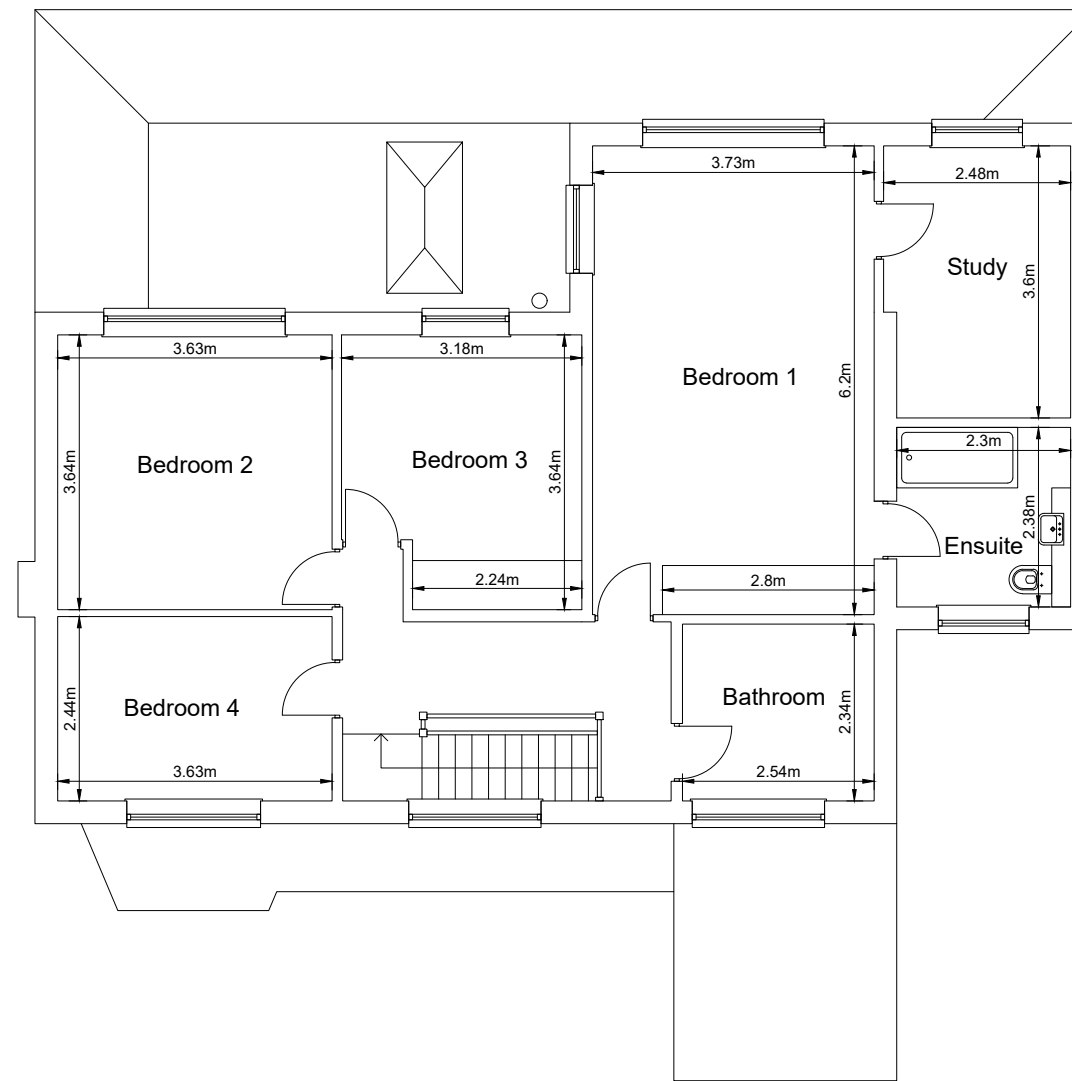

Proposed First Floor Plan

Rev	Date	Description

Fluent
ARCHITECTURAL DESIGN SERVICES

FLUENT
ARCHITECTURAL DESIGN SERVICES

69-71 WINDMILL ROAD, SUNBURY,
MIDDLESEX, TW16 7DT
TEL: 0300 0438838
E-MAIL: INFO@FLUENT-ADS.CO.UK
WEB: FLUENT-ADS.CO.UK

47 Wallace Fields, Epsom

Approved Floor Plans

1 : 100 @ A3

Scale 1:100 @ A3	Dwg No. FLU.1557.03
Date 17.08.2021	Rev C
Drawn MV	