


ORCHARD WAY
BARNHAM BROOM
REVISED DESIGN STEEL FRAMED BUILDING
FLOOR PLAN

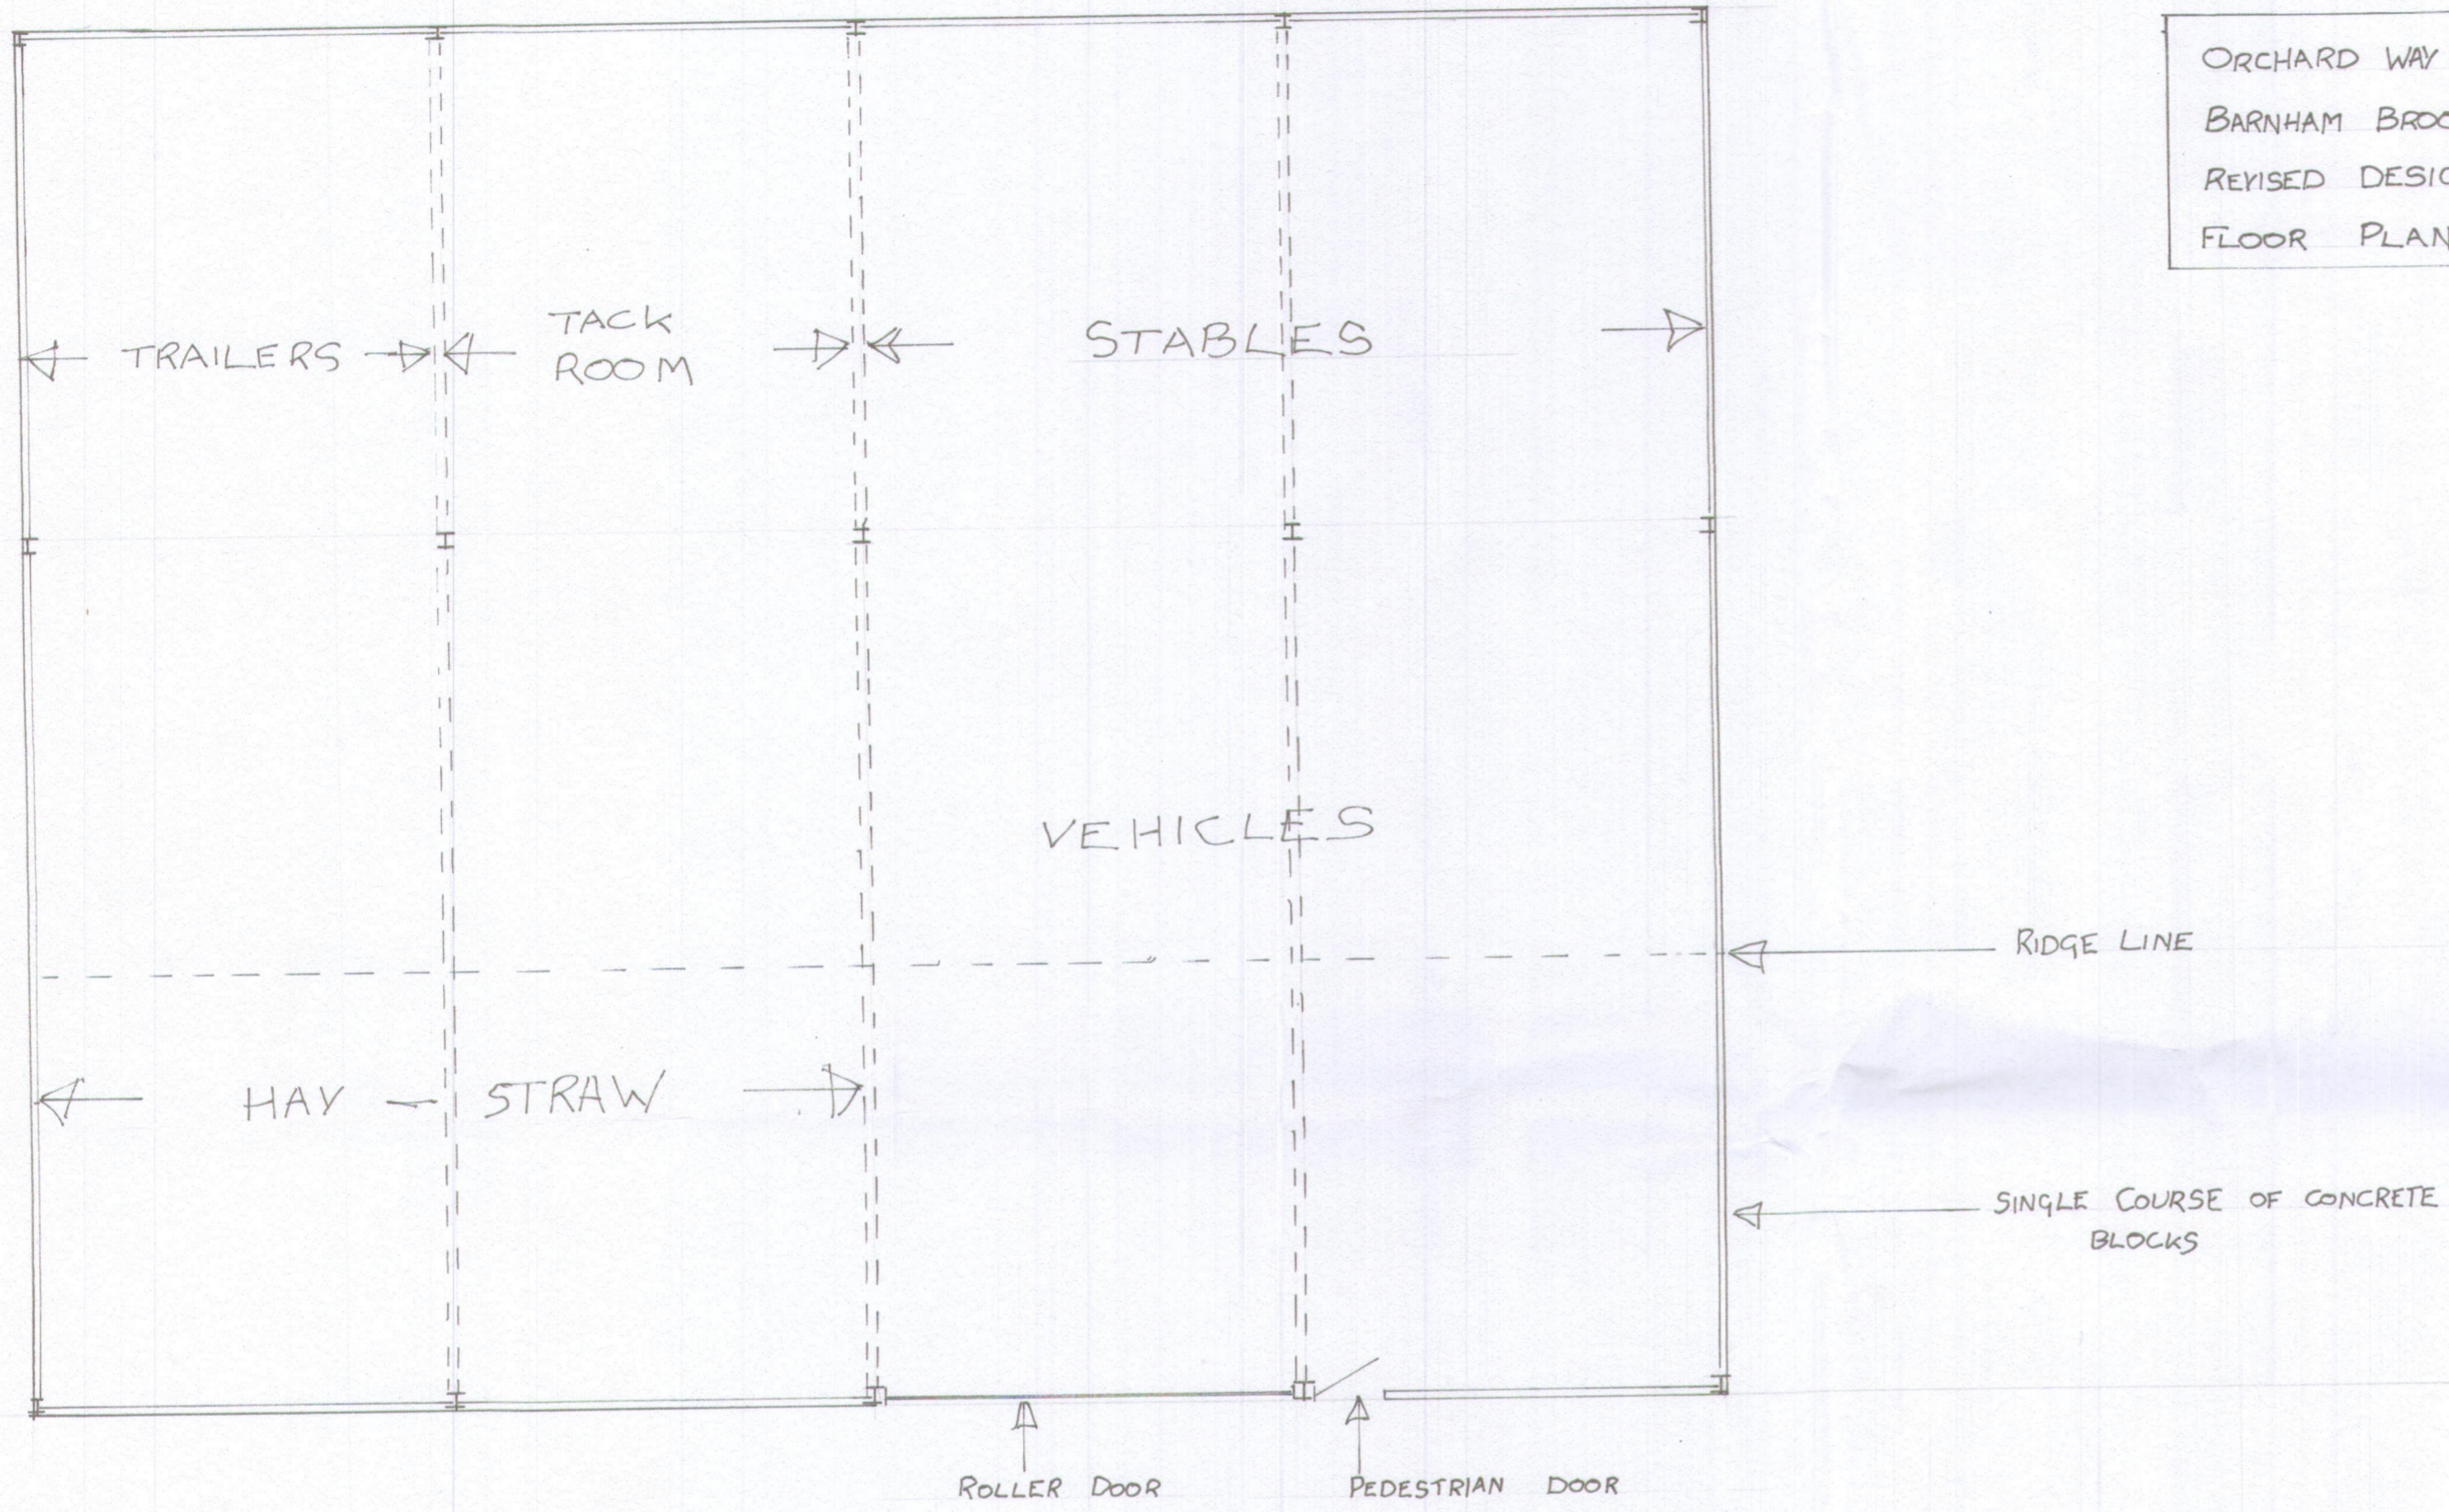

SCALE 1:100