




SIDE ELEVATION

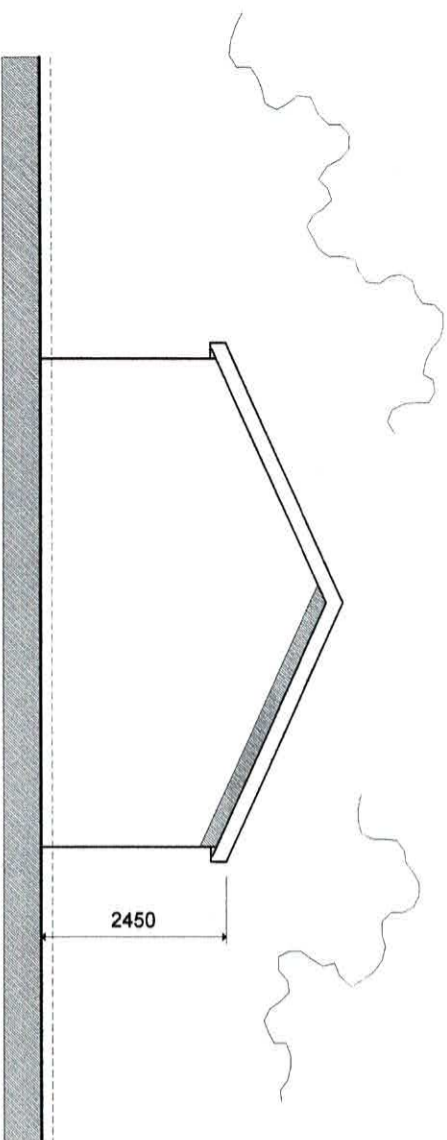


REAR ELEVATION

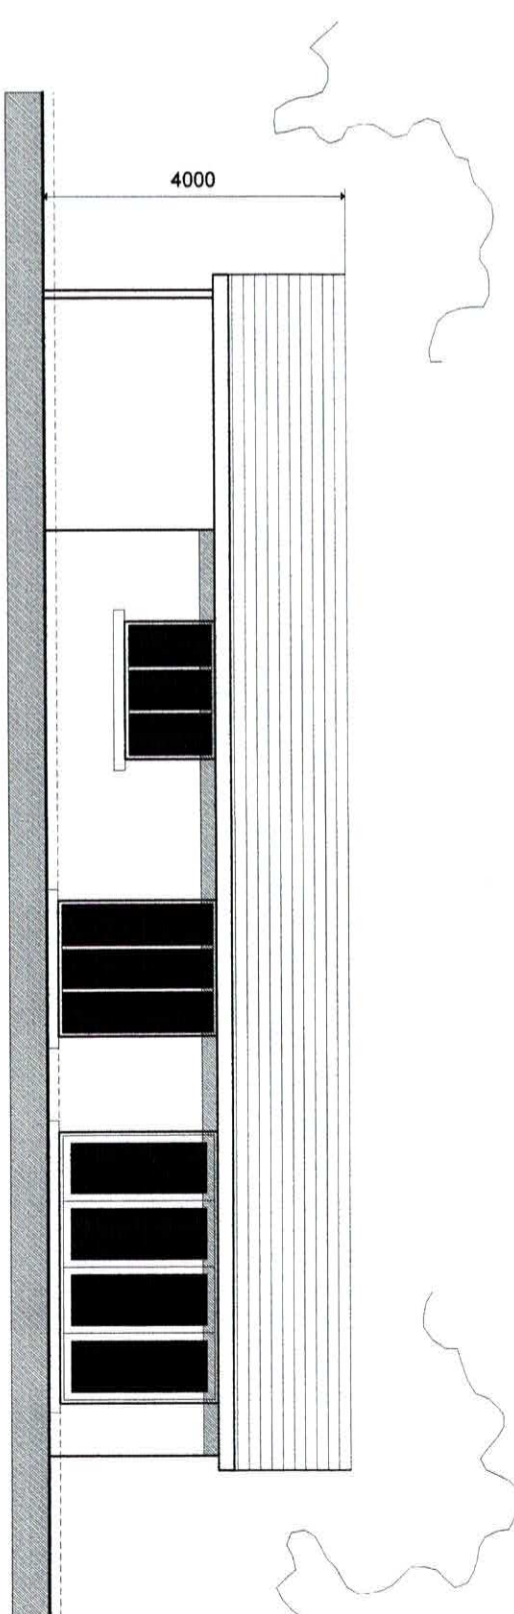


FRONT ELEVATION

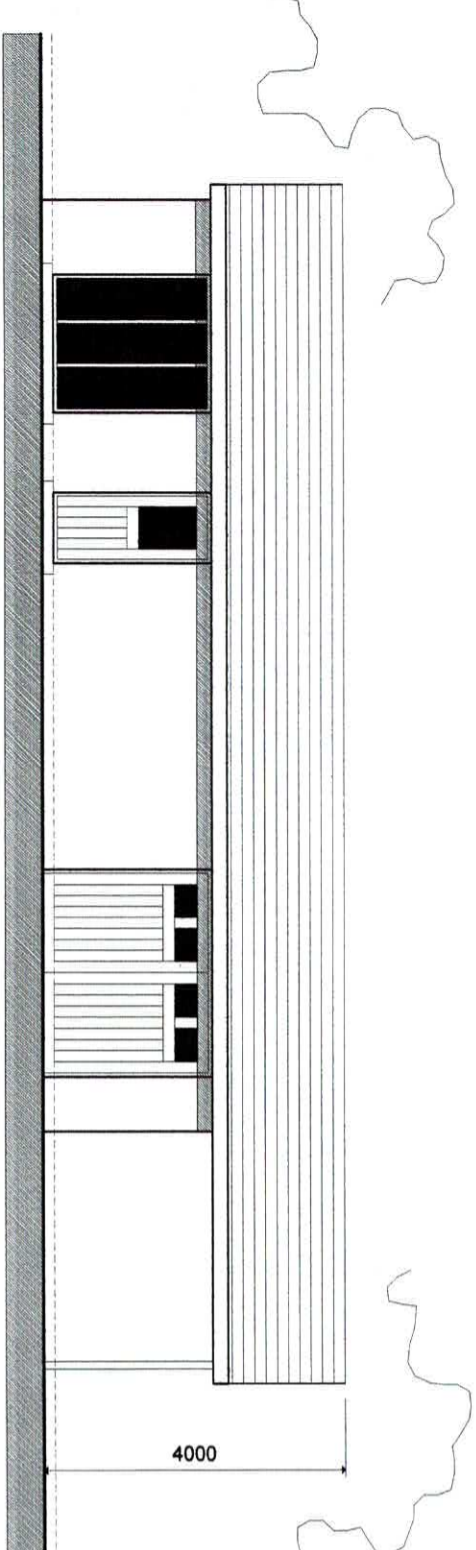

SIDE ELEVATION

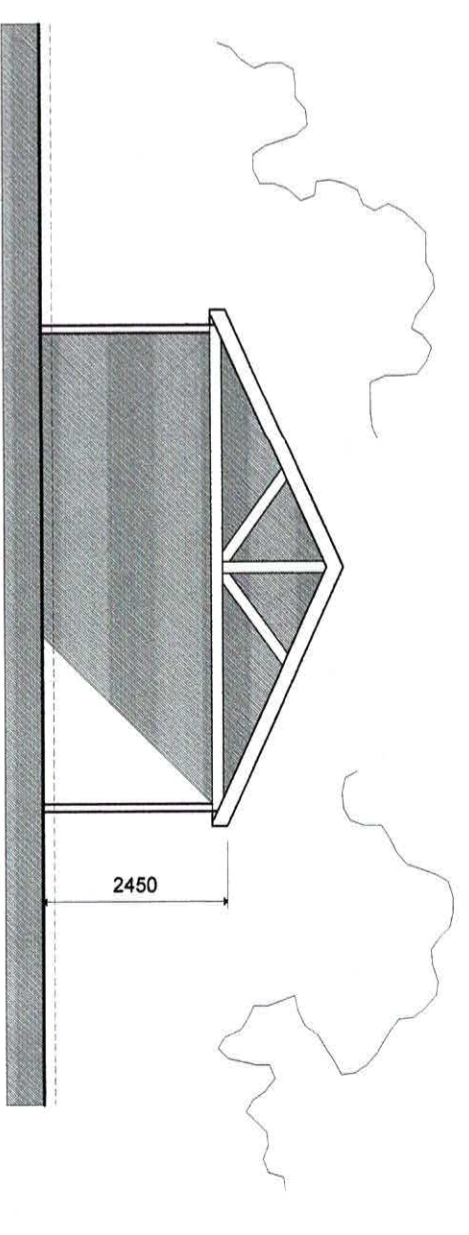

Floor Plan

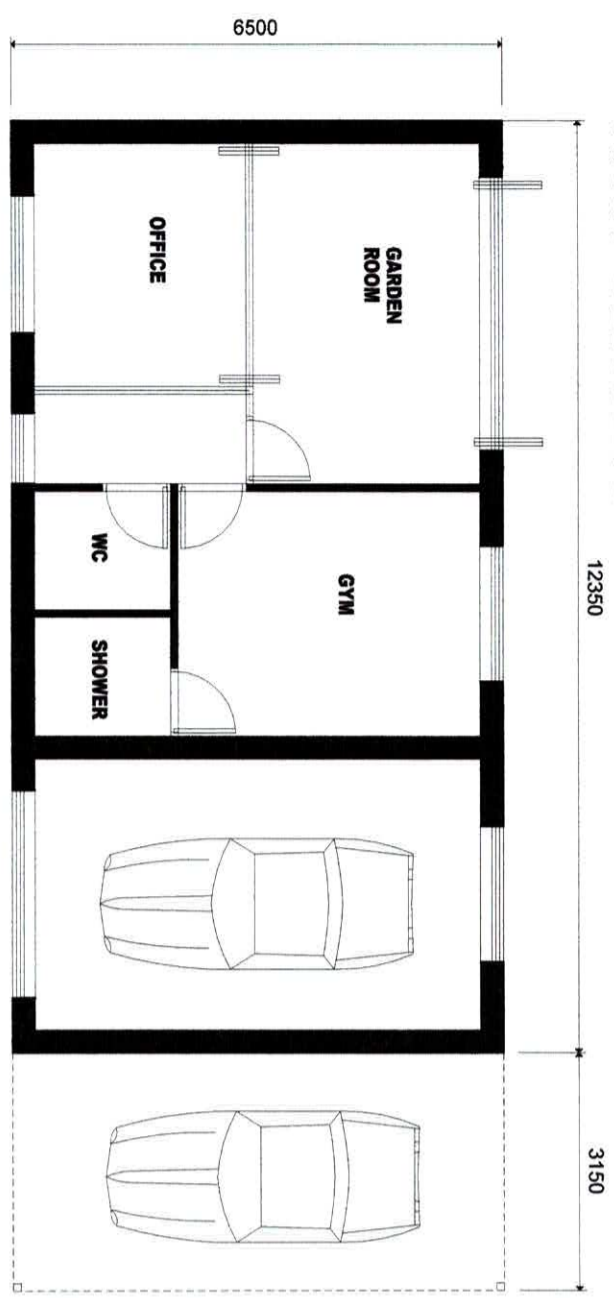

Garage/Outbuilding Plans + Elevations

IPR OIPROS AITS

Proposed Plan + Elevations

Job: Proposed Garage/Outbuilding
Manor House Long Heys Lane Dalton

Client: Mr. A Leigh

Dwg.No.: 474/06A

Scale: 1:100

Date: Sep 2019

Tom Lockwood
Architectural Technologist
+ Building Design Consultant

M.B.I.A.T.

Grape Cottage
52 Grape Lane
Croston
PR26 9HB
Tel (01772) 601187