
NOTES ORIGINAL A3

DO NOT SCULE FROM THIS DRAWING.
ALL DIMENSIONS TO BE CHECKED ON SITE.
COPPRIGNT PROTECTED.

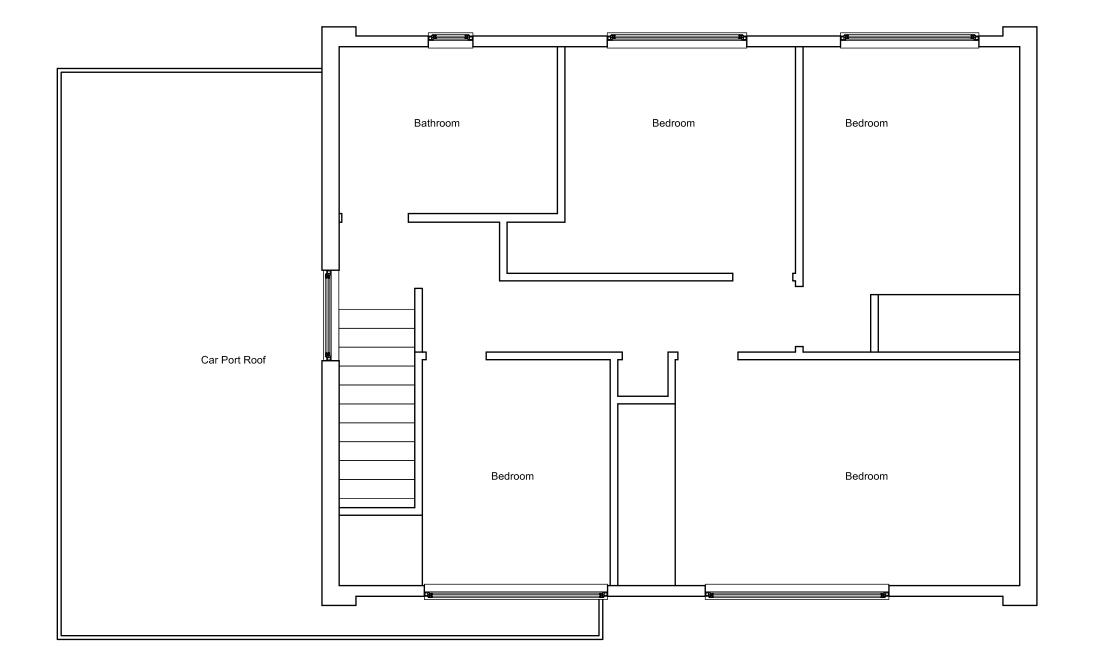



REV DATE DESCRIPTION DRAWN CHECKE

сцент Mr and Mrs Johnstone

Proposed Extension 11 Naiper Road Killearn G63 9PB

Existing First Floor Plan

| CONSULTANT No | SCALE | DATE | DRAWN |
|---------------|--------|---------------|-------|
| mAC | 1:50 | 01.04.22 | SM |
| PROJECT No | STATUS | DRAWING No | REV |
| 20008 | Р | P - 04 | - |



Scale 1:50