



Application Boundary

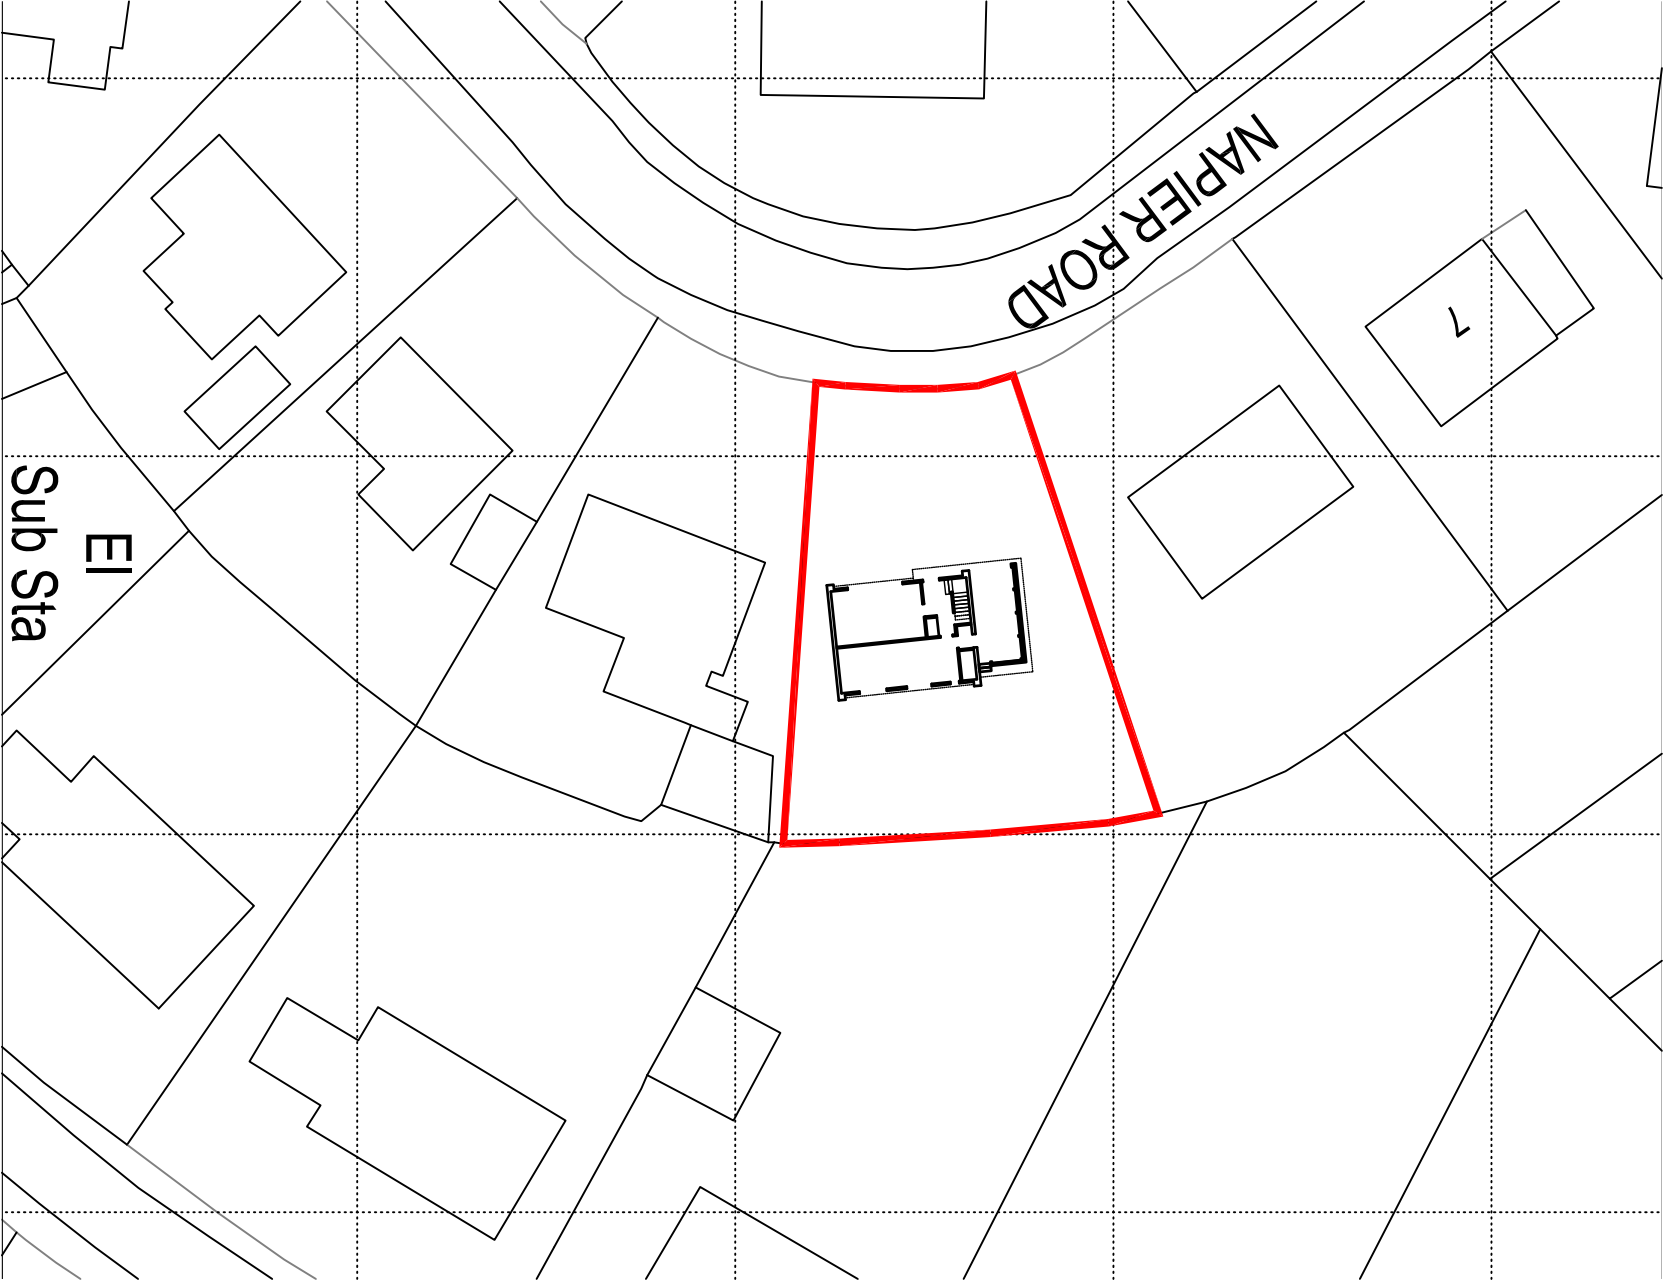

Existing Site Plan

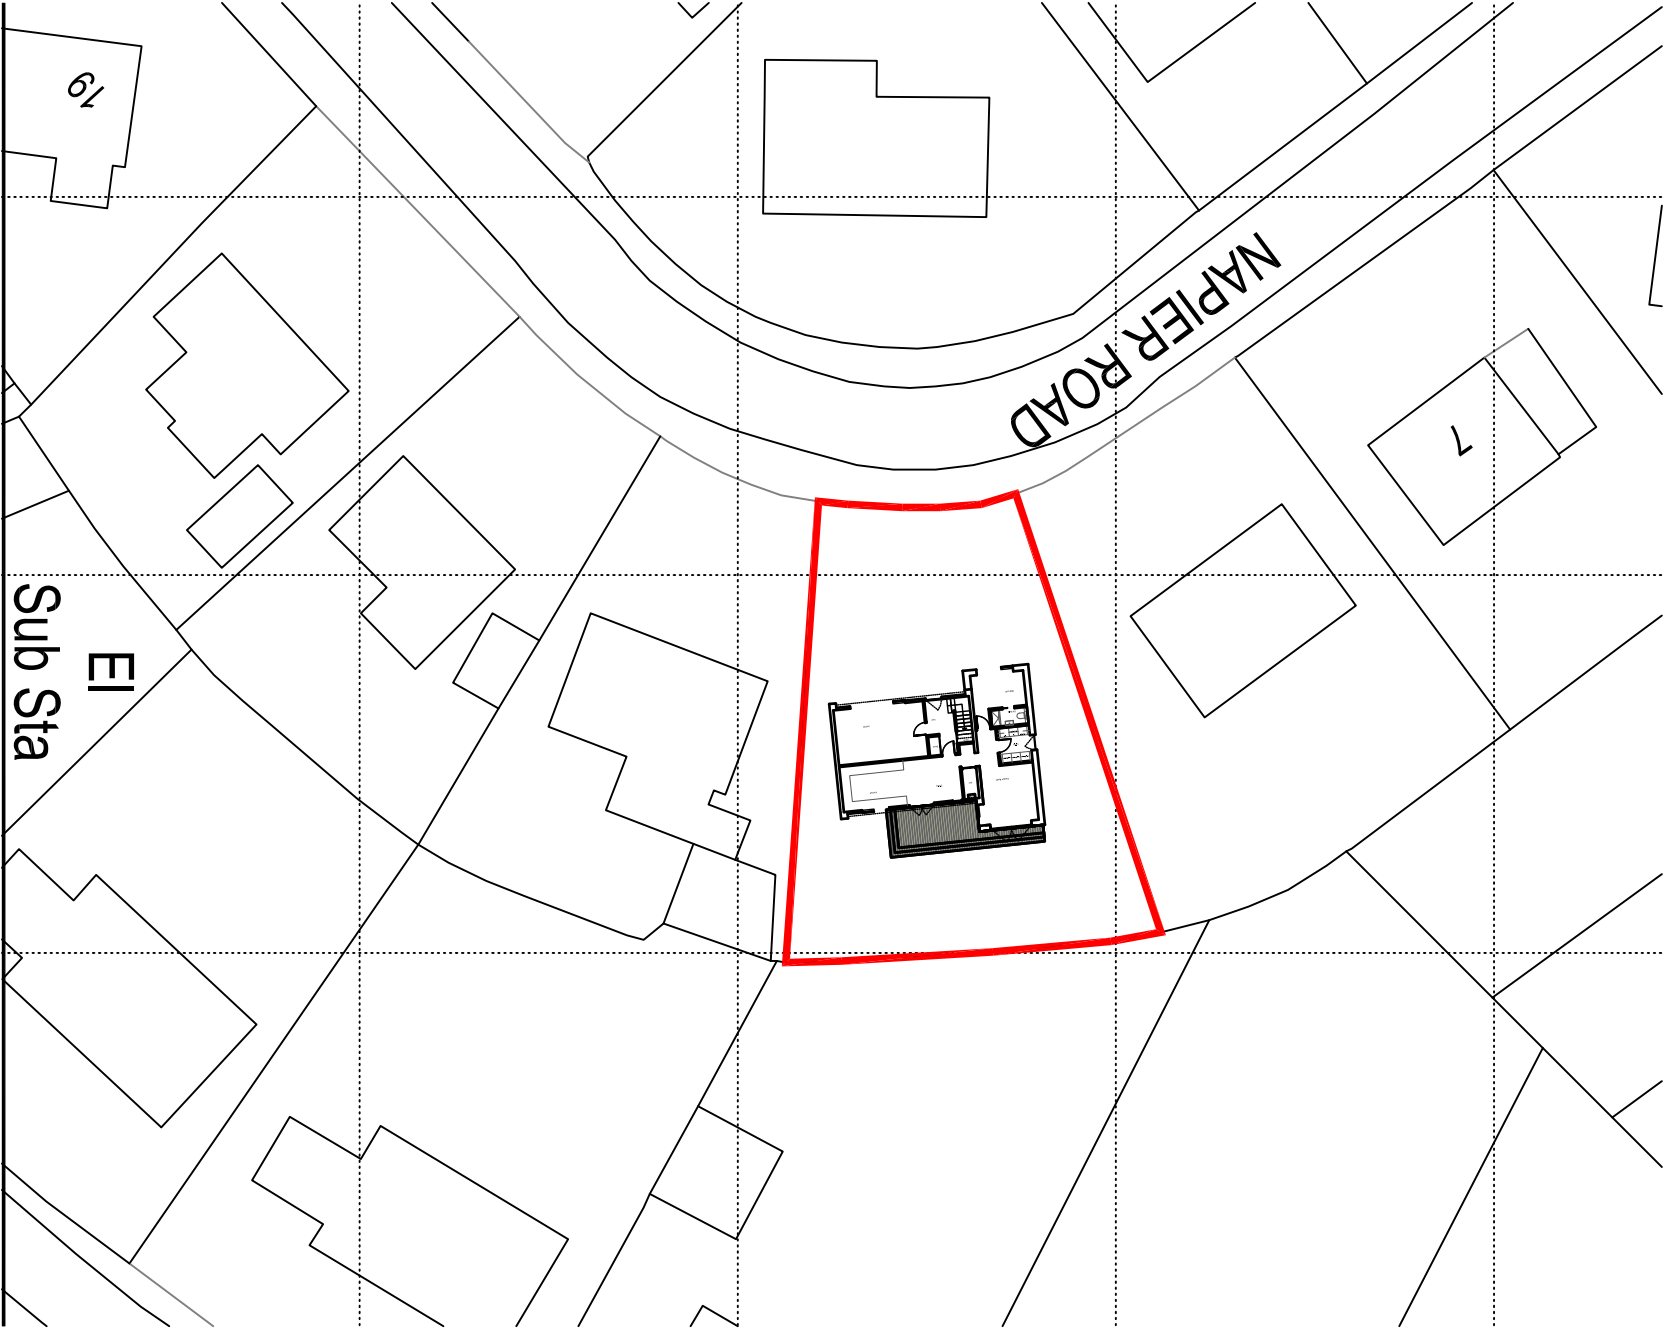

Proposed Site Plan

PROJECT			
Proposed Extension 11 Naiper Road Killearn G63 9PB			
DRAWING			
Existing and Proposed Site Plan			
CONSULTANT No	SCALE	DATE	DRAWN
MAC	1:500	01.04.22	SM
PROJECT No	STATUS	DRAWING No	REV
20008	P	P-02	-