


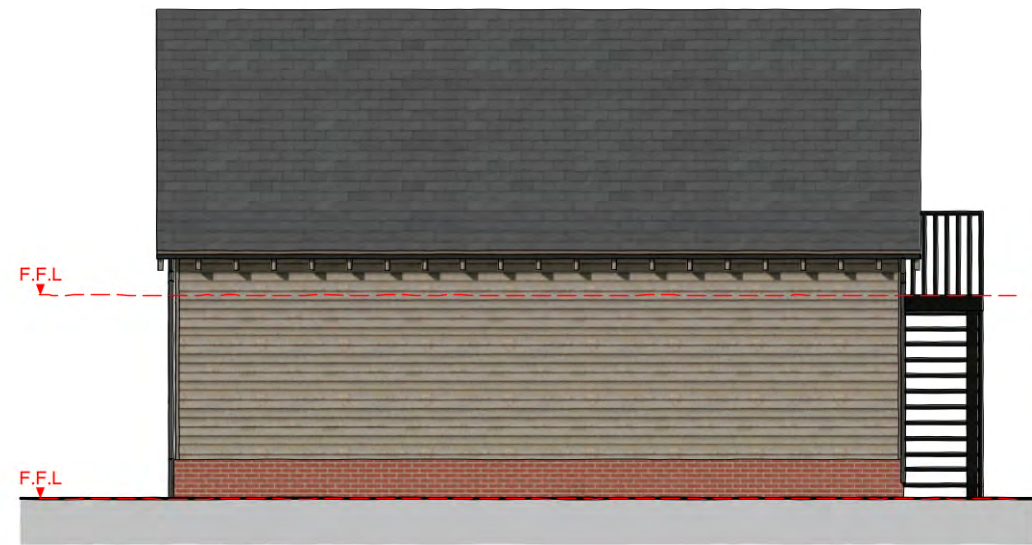

SOUTH-EAST ELEVATION




NORTH-EAST ELEVATION



NORTH-WEST ELEVATION



SOUTH-WEST ELEVATION

 

Market Place / Hadleigh / Ipswich / Suffolk / IP7 5DN
 T / 01473 827992 E / enquiries@wk-architects.co.uk
 Do not scale from drawing; work to figured dimensions only.
 Copyright © Wincer Klevenaar Architects Limited
 5634_PA_01B Cartlodge Proposal.vwx



PROJECT PROPOSED ALTERATIONS AT
 The Granary, The Tye
 Lindsey, Ipswich, IP7 6PP
 CLIENT Dr. & Mrs. Boggis
 STATUS PLANNING

TITLE Proposed Elevations
 SCALE 1:100 SHEET SIZE A3
 ISSUE DATE May 2022
 AUTHOR TL CHECK PB

REVISION	DESCRIPTION	DATE	DRAWN	CHECK
A	Amendments following validation requests.	10/06/2022	TL	PB

JOB No. **5634** DRAWING No. **PA_02** REVISION **A**