




FLOOR PLAN

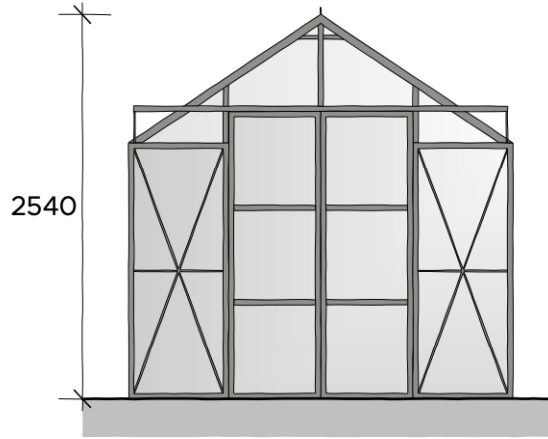


NORTH-EAST ELEVATION

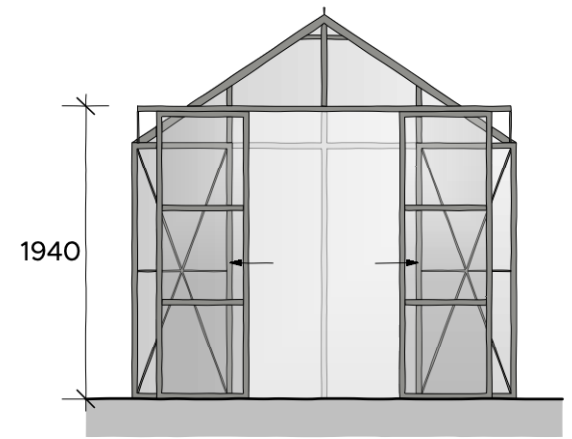

NORTH-EAST ELEVATION

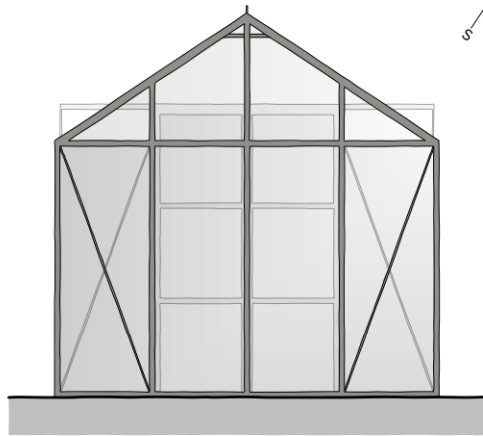


SOUTH-WEST ELEVATION

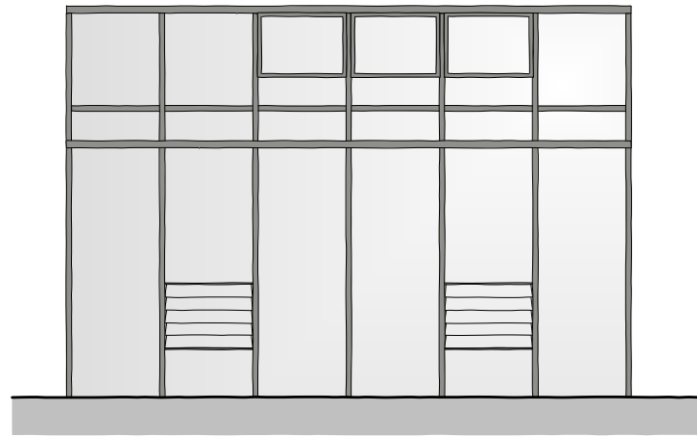

SOUTH-EAST ELEVATION



NORTH-WEST ELEVATION

 

Scale 1:50 at A4



Market Place / Hadleigh / Ipswich / Suffolk / IP7 5DN
 T / 01473 827992 E / enquiries@wk-architects.co.uk
 Do not scale from drawing; work to figured dimensions only.
 Copyright © Wincer Kievenaar Architects Limited
 5634_PA_01B Cartlodge Proposal.vwx

PROJECT PROPOSED ALTERATIONS AT

The Granary, The Tye
 Lindsey, Ipswich, IP7 6PP

CLIENT Dr. & Mrs. Boggis

STATUS PLANNING

TITLE Proposed Greenhouse

SCALE 1:50 SHEET SIZE A4

ISSUE DATE June 2022

AUTHOR TL CHECK PB

REVISION	DESCRIPTION	DATE	DRAWN	CHECK

JOB No. **5634** DRAWING No. **PA_08** REVISION