



2 No. EV charging points.
Supplied by MyEnergi
Product Spec:
My Energi Zappi EV
Charger

GROUND FLOOR PLAN

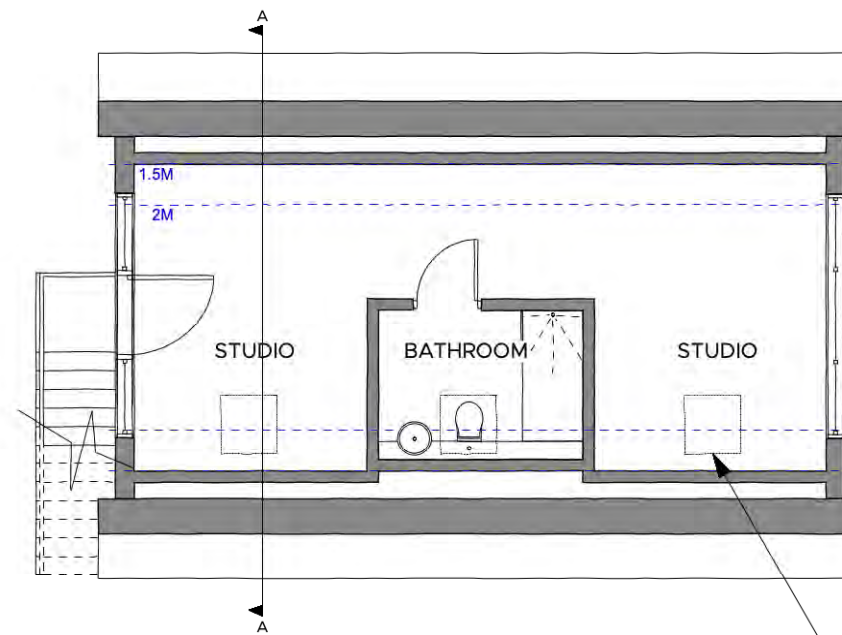


FIRST FLOOR PLAN


Rooflight Viewable Dimensions:
Width: 821mm Length: 1133mm

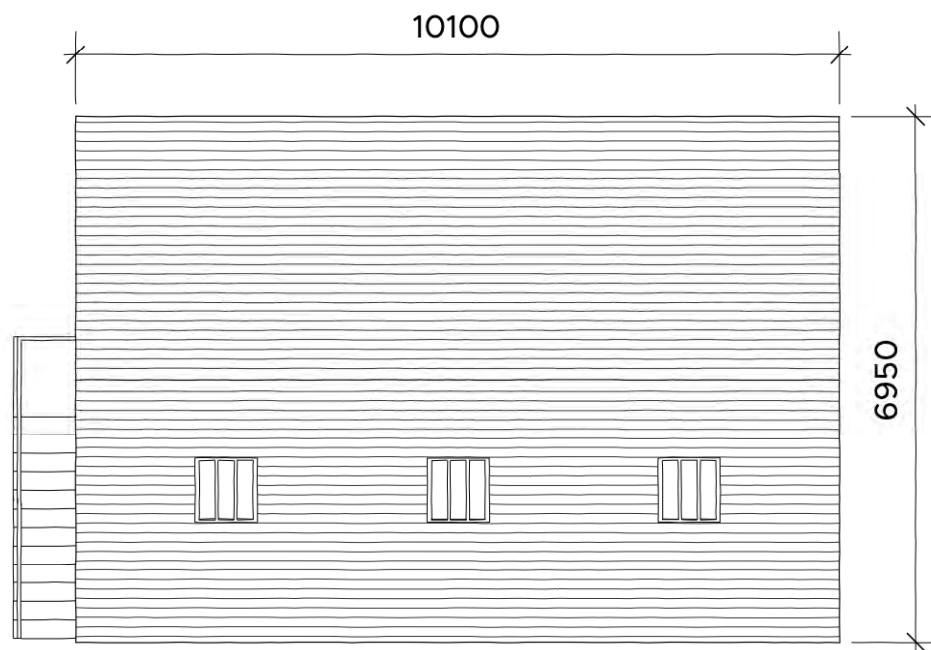

ROOF PLAN

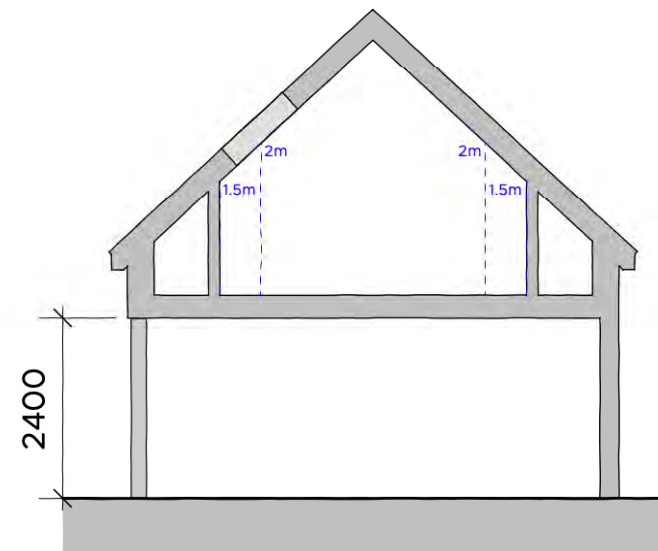

SECTION CUT AA

 

Market Place / Hadleigh / Ipswich / Suffolk / IP7 5DN
T / 01473 827992 E / enquiries@wk-architects.co.uk
Do not scale from drawing; work to figured dimensions only.
Copyright © Wincer Kievenaar Architects Limited
5634_PA_01B Cartlodge Proposal.vwx



PROJECT PROPOSED ALTERATIONS AT
The Granary, The Tye
Lindsey, Ipswich, IP7 6PP
CLIENT Dr. & Mrs. Boggis
STATUS PLANNING

TITLE Proposed Plans
SCALE 1:100
ISSUE DATE May 2022
AUTHOR TL

SHEET SIZE A3
CHECK PB

REVISION	DESCRIPTION	DATE	DRAWN	CHECK
A	Amendments following validation requests.	10/06/2022	TL	PB

JOB No. **5634** | DRAWING No. **PA_01** | REVISION **A**