

Note: This document and its design content is copyright ©. It shall be used in accordance with all other conditions of the original contract. It shall not be used for any other project without the written consent of the originator. 



Front Elevation  
1:50 @ A1




Side Elevation  
1:50 @ A1



Rear Elevation  
1:50 @ A1



Side Elevation  
1:50 @ A1

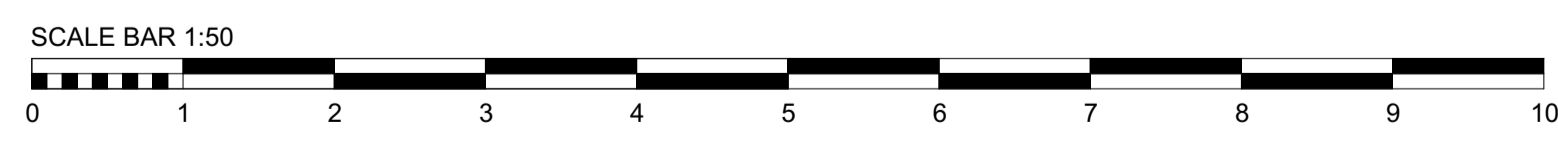

Purpose of Issue	status	Scales @ A1	Project No.	Originator	Project	Client	Layout Title	Drawing Number																
PLANNING		1:50	BURG01	SHINGLER GROUP	Burgedin Hall Pool Quay Welshpool	Mr & Mrs Lewis	Proposed Elevations	<table border="1"> <tr> <th>project</th> <th>originator</th> <th>volume</th> <th>level</th> <th>type</th> <th>role</th> <th>number</th> <th>rev</th> </tr> <tr> <td>BUR -</td> <td>AT</td> <td>-</td> <td>-</td> <td>-</td> <td>-</td> <td>4A-BURG01 PL-007</td> <td>G01</td> </tr> </table>	project	originator	volume	level	type	role	number	rev	BUR -	AT	-	-	-	-	4A-BURG01 PL-007	G01
project	originator	volume	level	type	role	number	rev																	
BUR -	AT	-	-	-	-	4A-BURG01 PL-007	G01																	