


**DRAWING NOTES**

COPYRIGHT ©  
This drawing and the details herein are the copyright of MBH Design Studio Ltd. and must not be reproduced, altered or passed to any third party without prior written consent.

This drawing has been produced for the project listed below, is submitted in support of this application to the Local Planning Authority and is not intended for use by any other person or for any other purpose.

Every effort has been made to ensure the accuracy of these drawings, however MBH Design Studio Ltd. accept no responsibility for any discrepancies arising from the reuse of survey information and preliminary drawings commissioned by the Applicant from others.

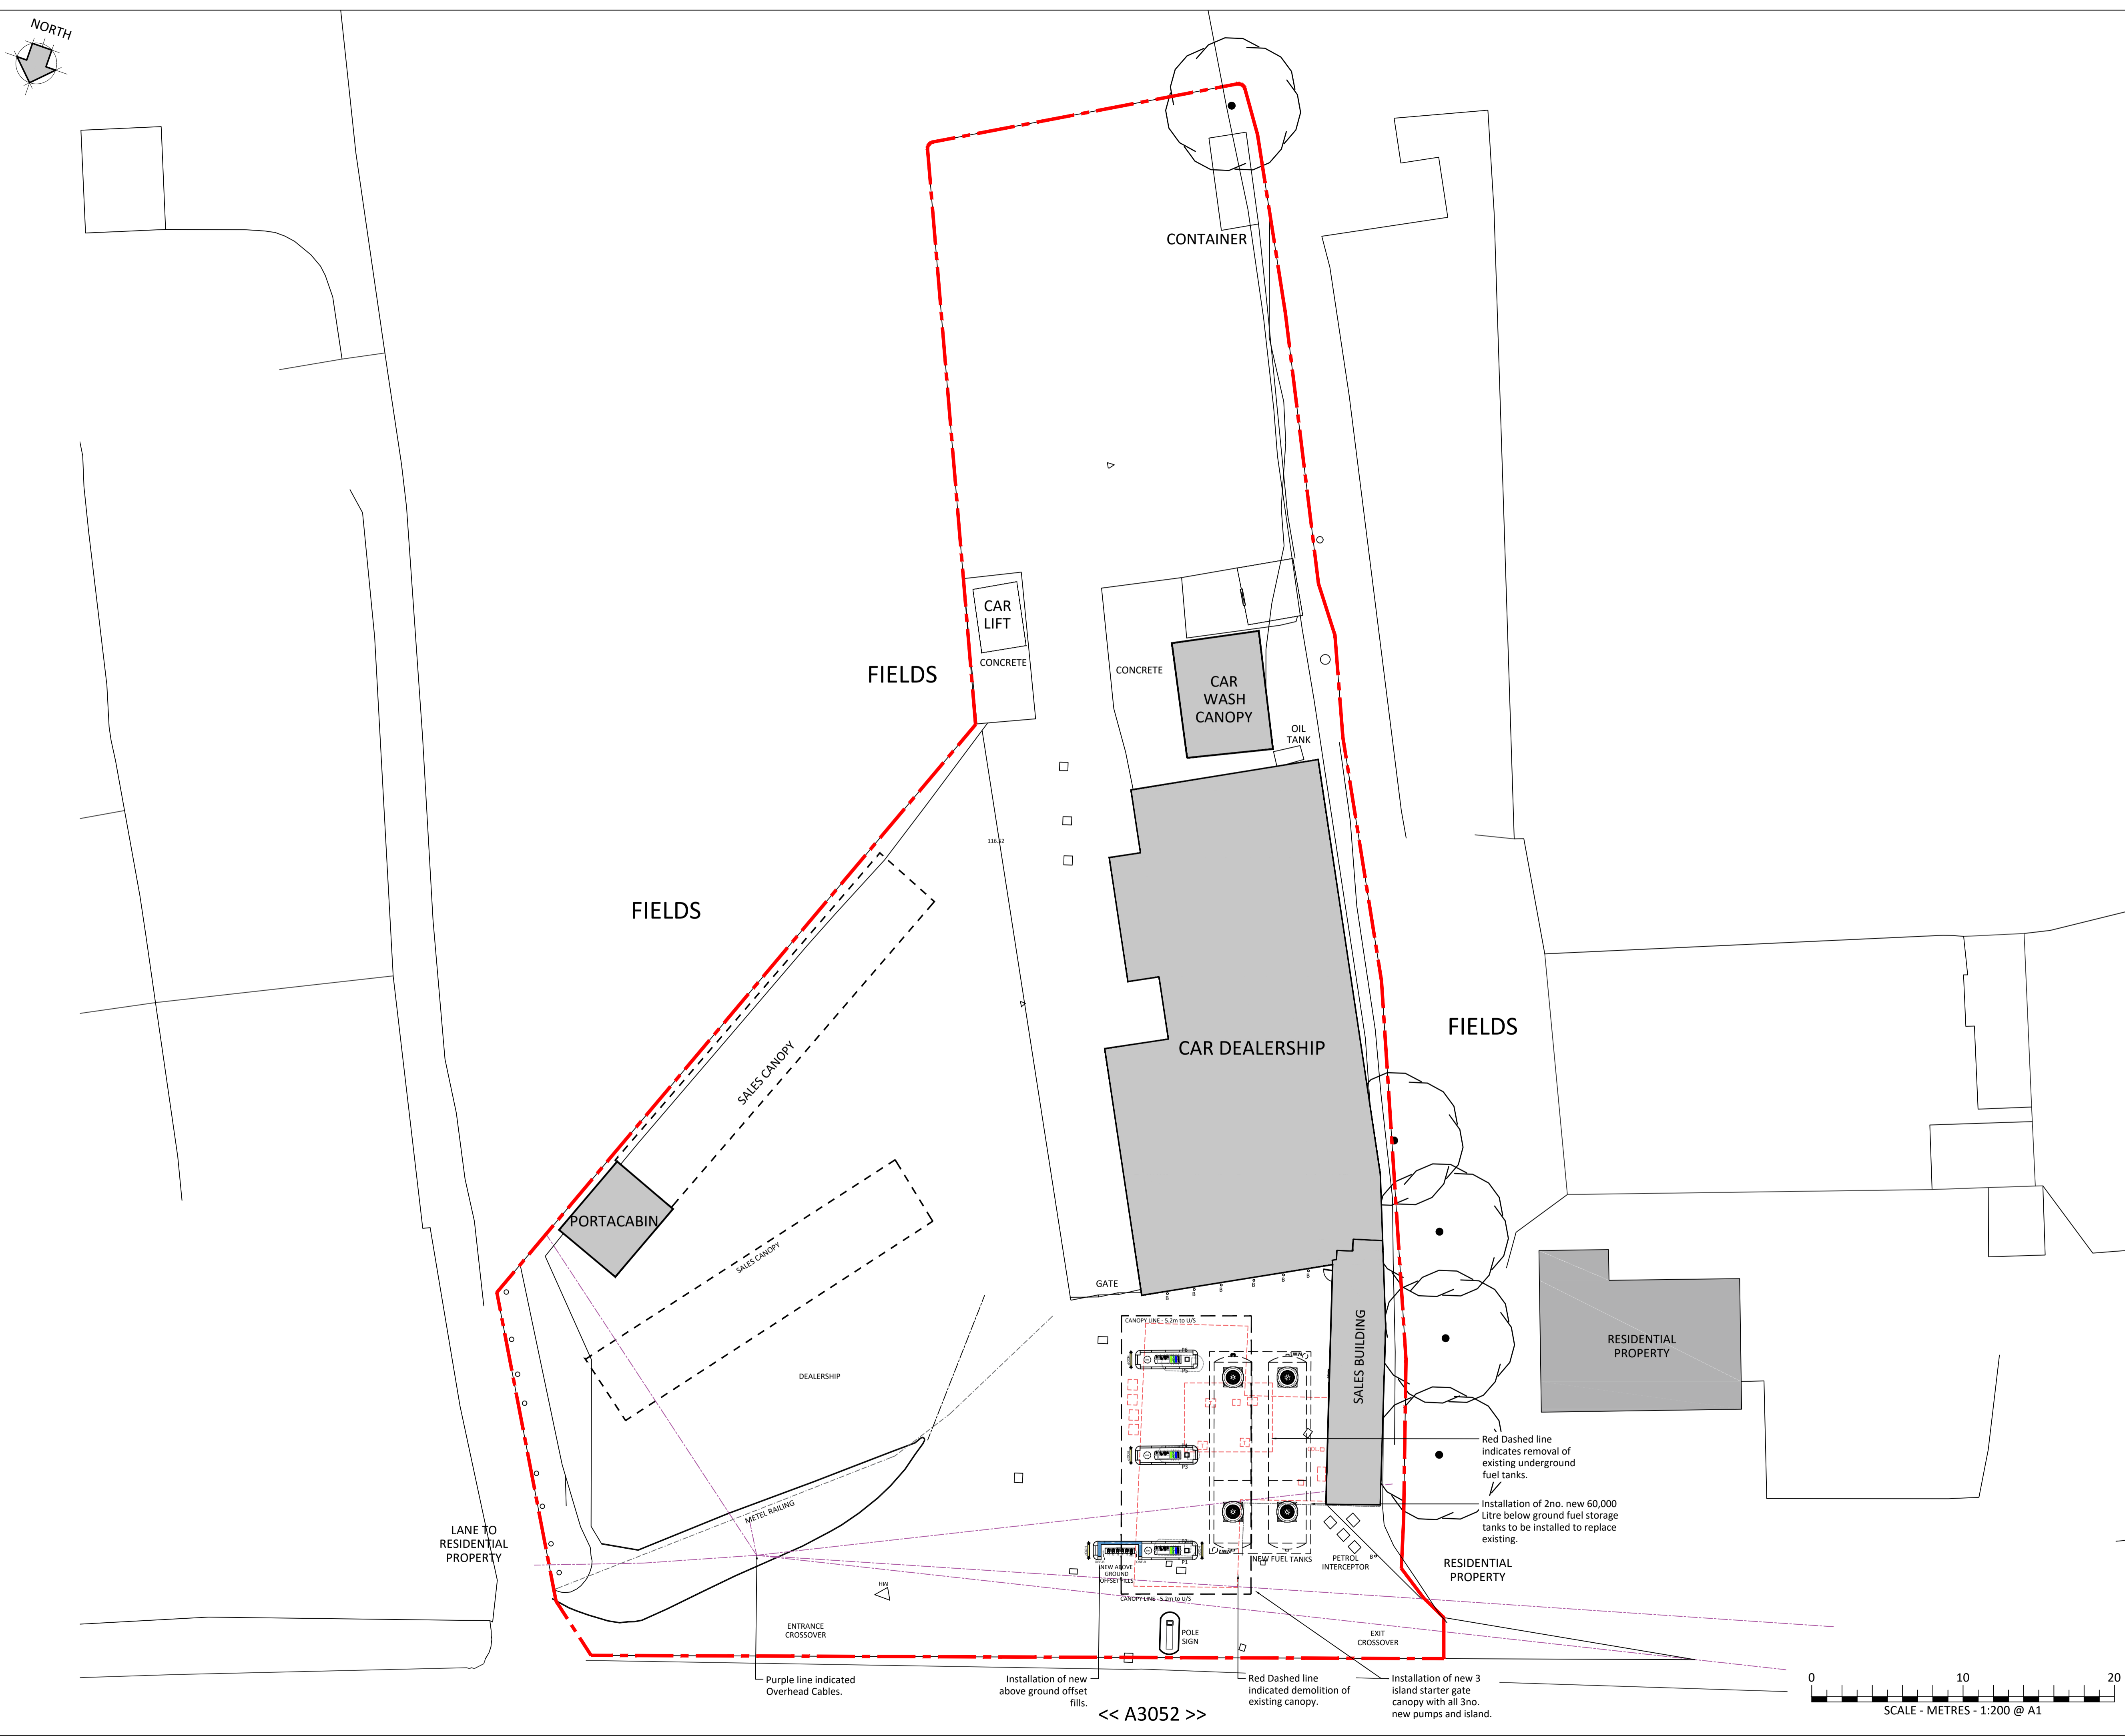

REV	DATE	DESCRIPTION	JN/JR
A	09.06.2022	REVISED SCHEME	JN/JR

REVISION NOTES

## PLANNING



MBH Design Studio Ltd.  
Rosemount House, Rosemount Avenue, West Byfleet, Surrey, KT14 6LB  
www.mbhstd.com t: 01932 352 727 f: 01932 351 545

CLIENT




PROJECT  
FS931 OAKLANDS SIDMOUTH  
SIDMOUTH ROAD,  
ALYESBEARE, EXETER, DEVON  
EX5 2JJ

DRAWING TITLE  
PROPOSED SITE PLAN

DRAWN BY	DATE	SCALE	PAPER SIZE
DT	14.04.2022	1:200	A1
CHECKED BY	DRAWING NUMBER	REV.	
JN	13614-202	A	

<< A3052 >>

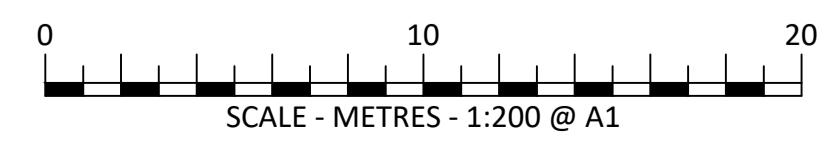

Purple line indicated Overhead Cables.

Installation of new above ground offset fills.

Red Dashed line indicated demolition of existing canopy.

Installation of new 3 island starter gate canopy with all 3no. new pumps and island.

Red Dashed line indicates removal of existing underground fuel tanks.

Installation of 2no. new 60,000 Litre below ground fuel storage tanks to be installed to replace existing.