


DRAWING NOTES
 COPYRIGHT ©
 This drawing and the details herein are the copyright of MBH Design Studio Ltd. and must not be reproduced, altered or passed to any third party without prior written consent.
 This drawing has been produced for the project listed below, is submitted in support of this application to the Local Planning Authority and is not intended for use by any other person or for any other purpose.
 Every effort has been made to ensure the accuracy of these drawings, however MBH Design Studio Ltd. accept no responsibility for any discrepancies arising from the reuse of survey information and preliminary drawings commissioned by the Applicant from others.

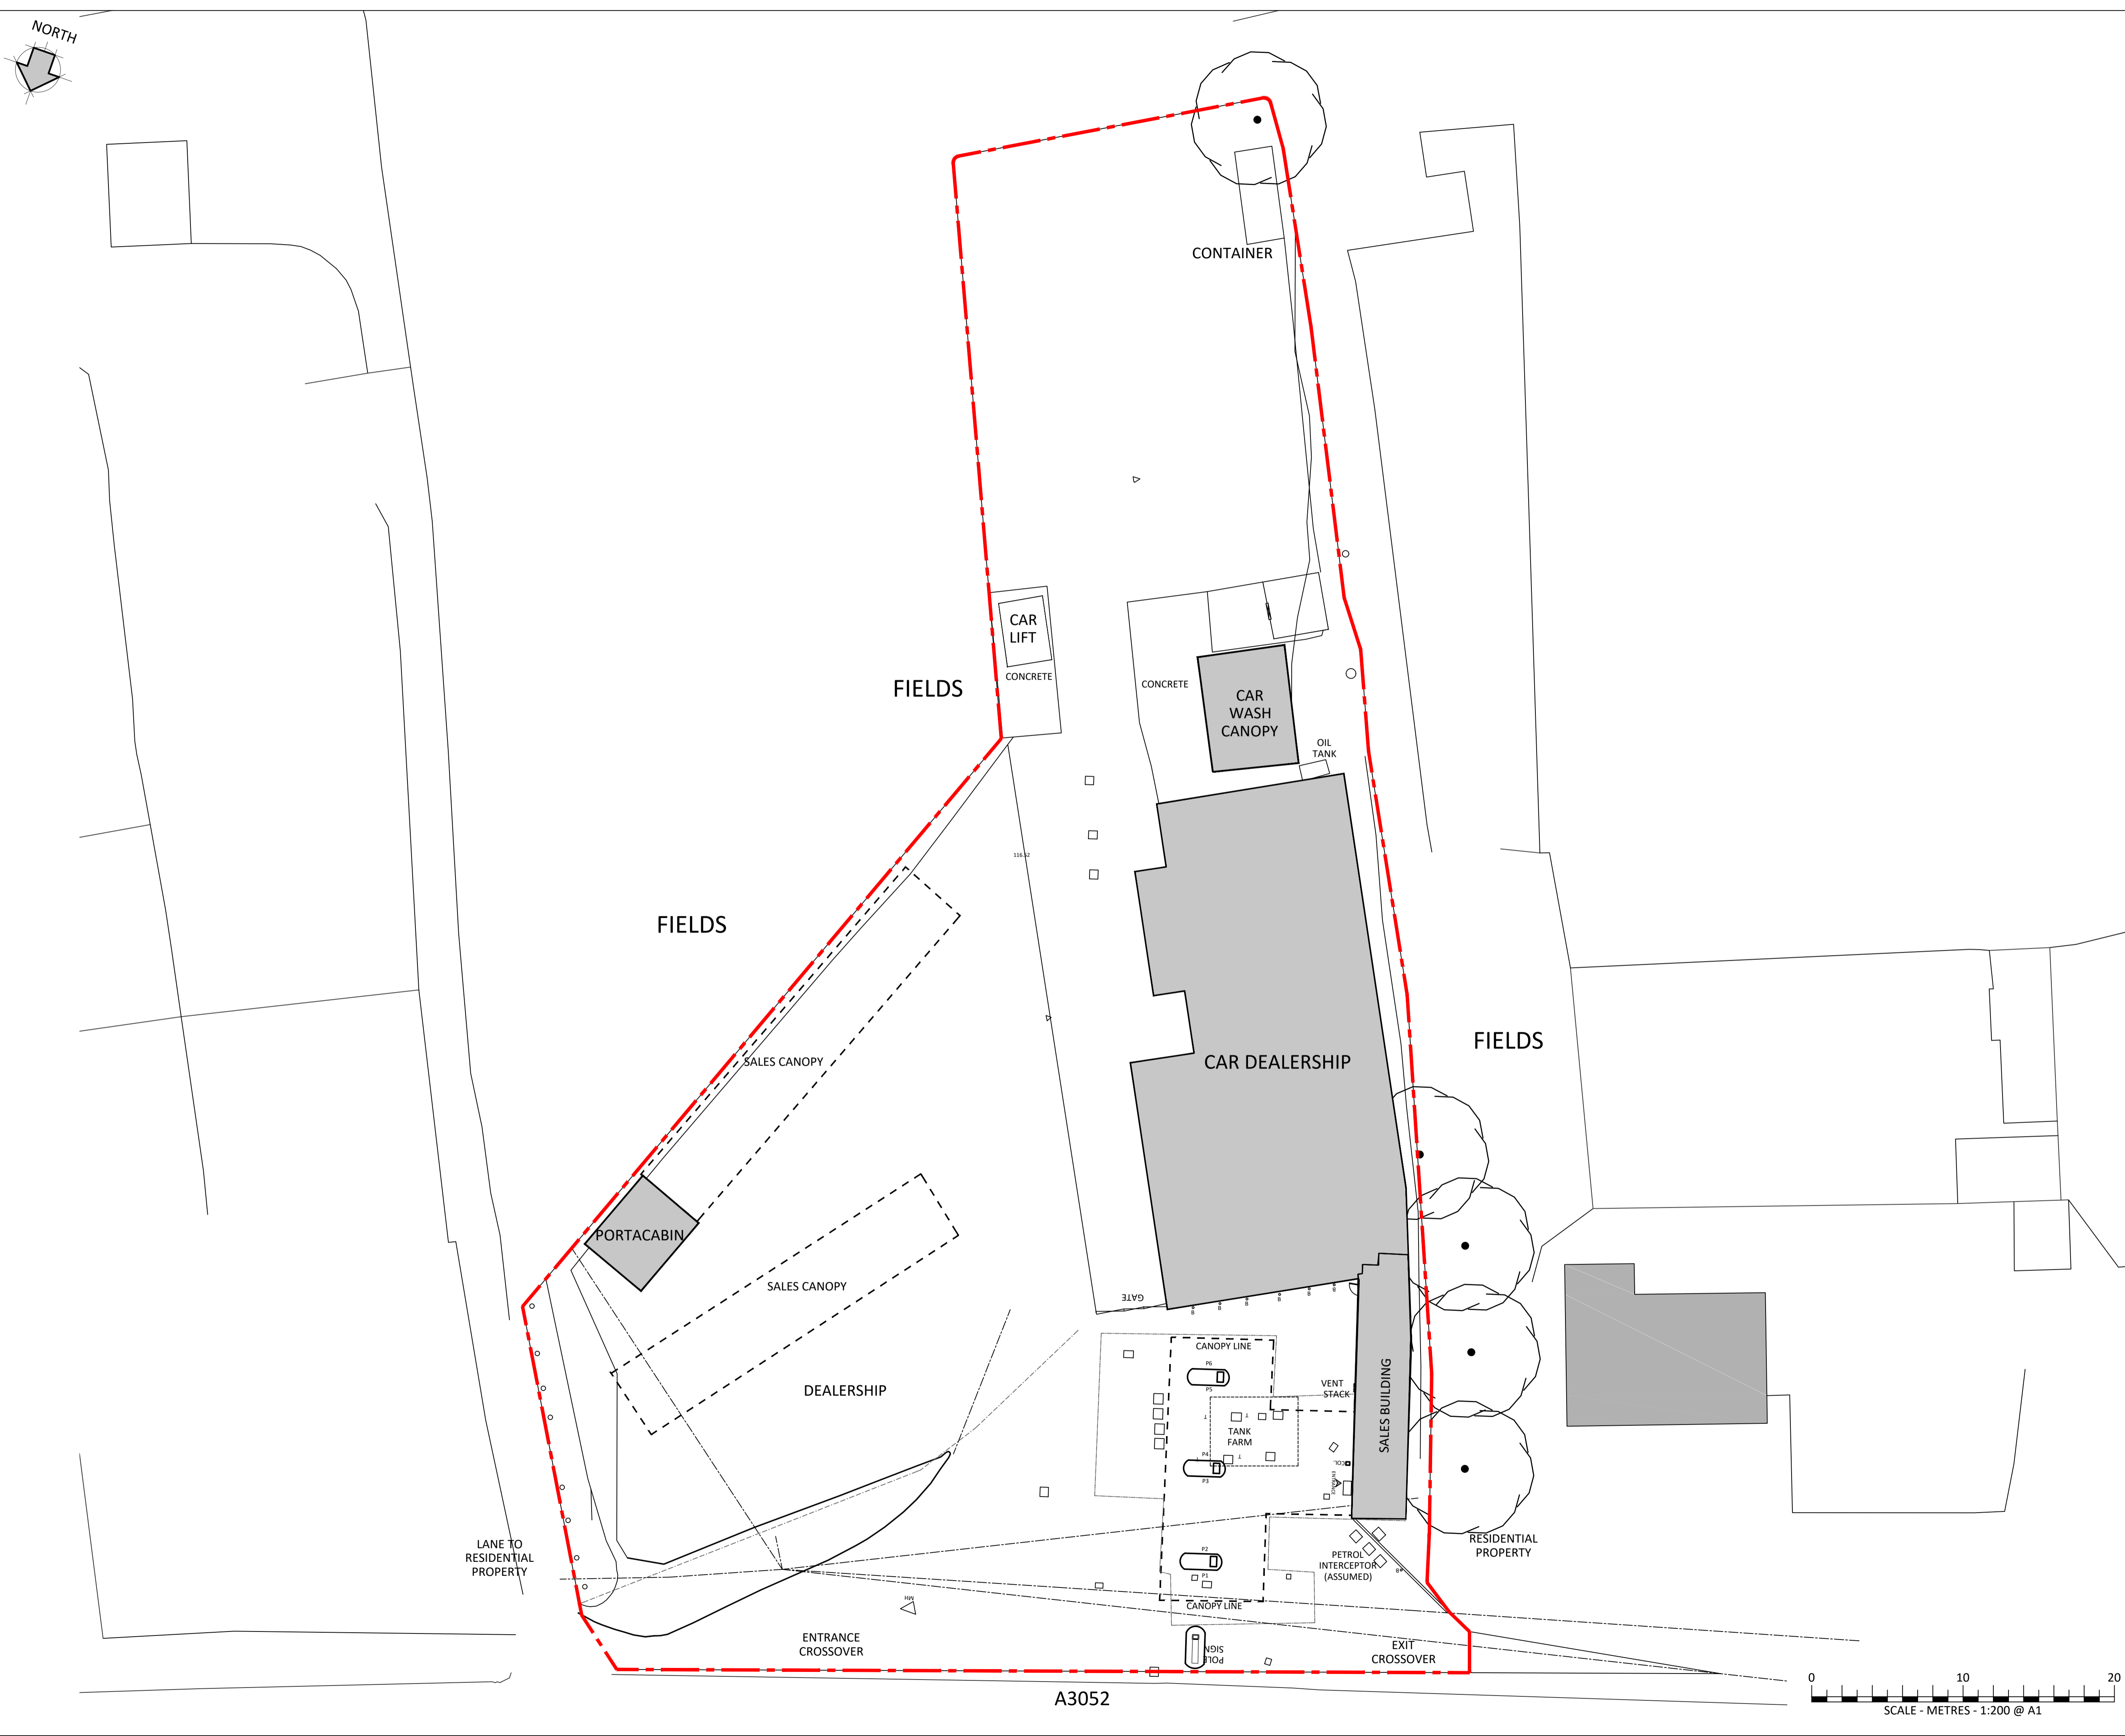

REV	DATE	DESCRIPTION	ES/JN
A	03.05.2022	EXISTING PLAN POINTING NORTH	ES/JN

PLANNING


MBH Design Studio Ltd.
 Rosemount House, Rosemount Avenue, West Byfleet, Surrey, KT14 6LB
 www.mbhstd.com t: 01932 352 727 f: 01932 351 545

CLIENT

PROJECT
 FS931 OAKLANDS SIDMOUTH
 SIDMOUTH ROAD,
 ALYESBEARE, EXETER, DEVON
 EX5 2JJ

DRAWING TITLE
 EXISTING SITE PLAN

DRAWN BY DT	DATE 14.04.2022	SCALE 1:200	PAPER SIZE A1
CHECKED BY JN	DRAWING NUMBER 13614-201	REV. A	

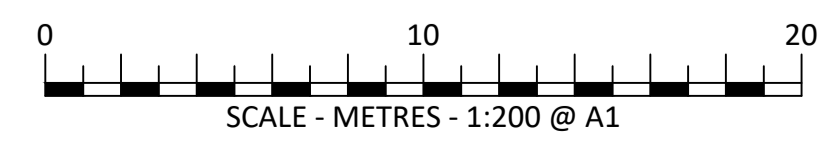

A3052