






FRONT ELEVATION

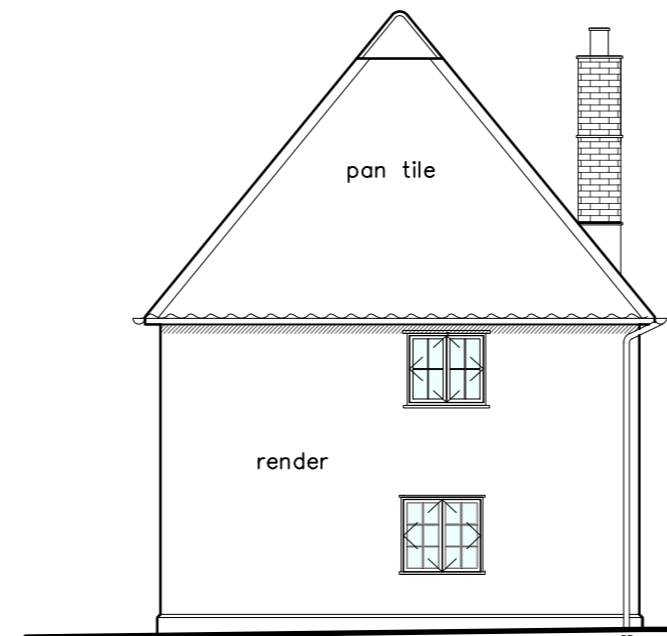


SIDE ELEVATION

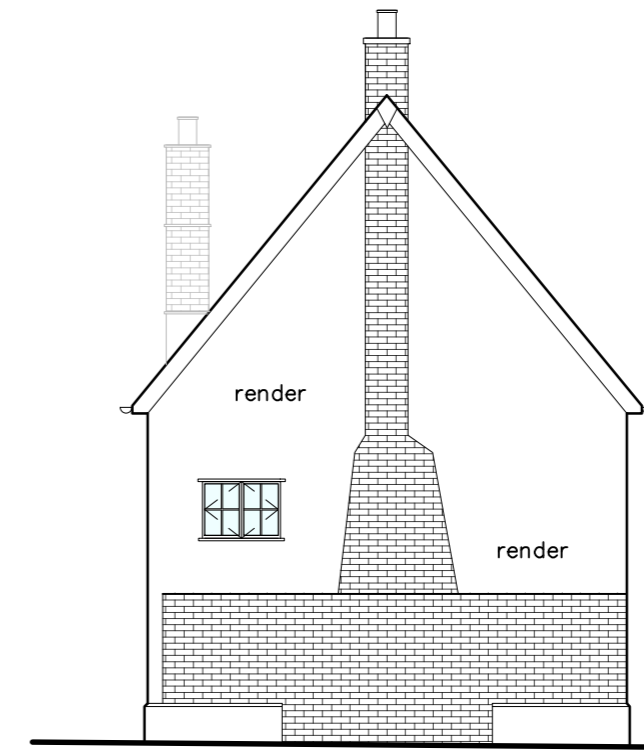


SIDE ELEVATION

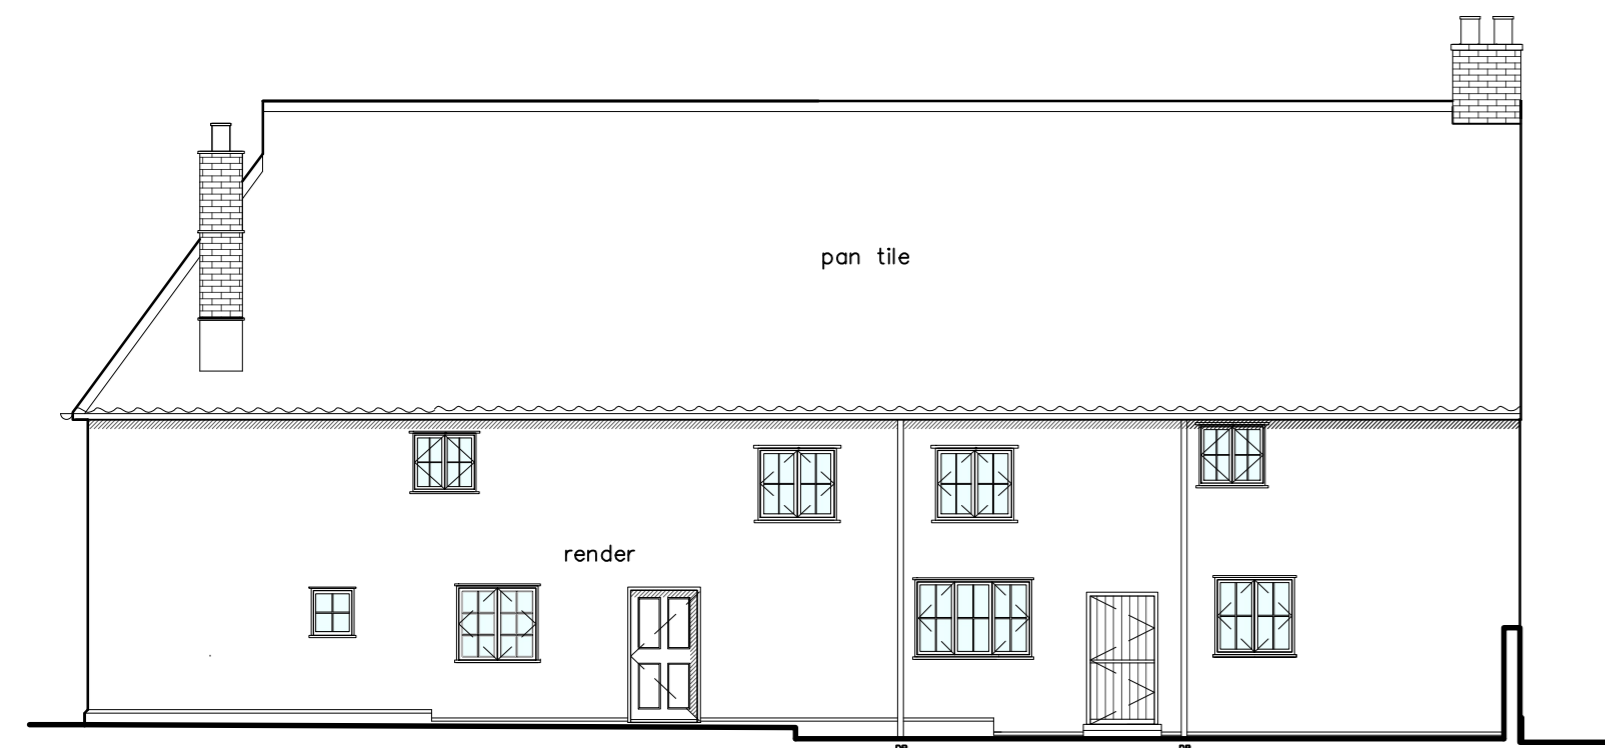


REAR ELEVATION

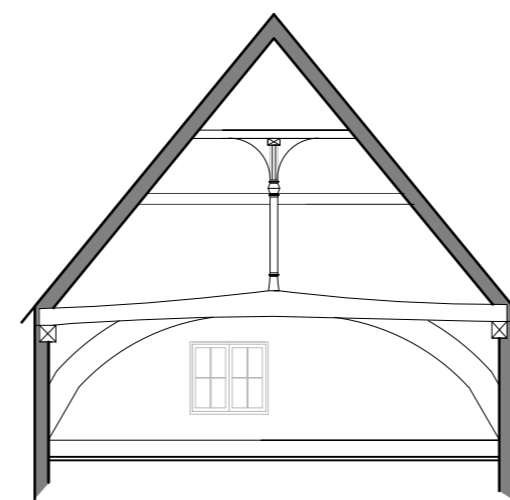

SECTION A-A

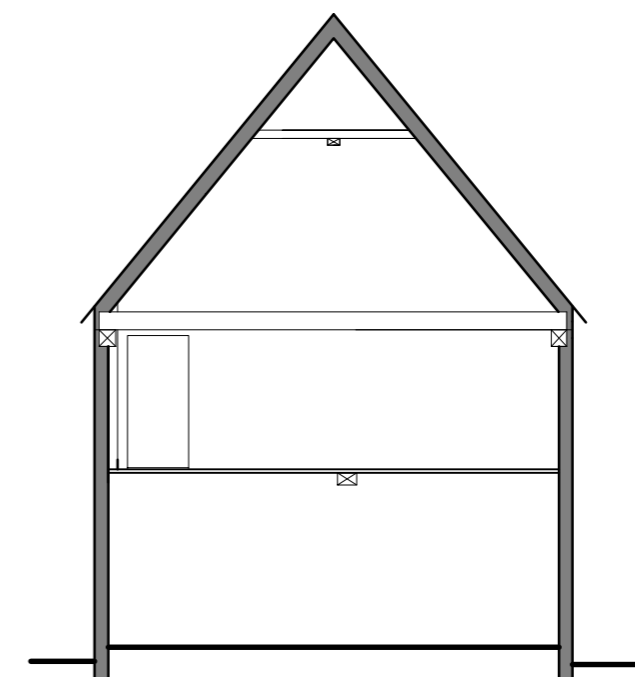

SECTION B-B

 

revision	description	date
Rev A.	Material Notes Added	April 2022

Client: Mr & Mrs Cooper
 Job Title: Church House, Hawstead
 Drawing Title: Existing Elevations & Sections A-A, B-B
 Scale: 1:100 Drawn By: A2 Date: March 2022
 Job Number: 6741 Drawing Number: 02/A Status: Existing



Chartered Architects & Chartered Building Surveyors
 Unit 12 Park Farm, Fornham St Genevieve, Bury St Edmunds, IP28 6TS
 01284 760421 info@whitworth.co.uk www.whitworth.co.uk

NOTE:
 Do not scale from this drawing. Confirm all dimensions on site. Refer any discrepancies to the Architect before work is put in hand. Read this drawing in conjunction with the relevant sections of the specification, schedule of works and other drawings.

This drawing is copyright of whitworth.