


THE CONTRACTOR IS RESPONSIBLE FOR CHECKING ALL DIMENSIONS ON SITE. ANY DISCREPANCY SHOULD BE REPORTED TO THE CONSULTANT PRIOR TO COMMENCEMENT OF ANY WORKS. IT IS THE CONTRACTOR'S RESPONSIBILITY TO DETERMINE THE LOCATION OF ALL UNDERGROUND SERVICES. THIS DRAWING IS COPYRIGHT AND IS NOT TO BE REPRODUCED WITHOUT WRITTEN CONSENT OF THE PARTNERSHIP.

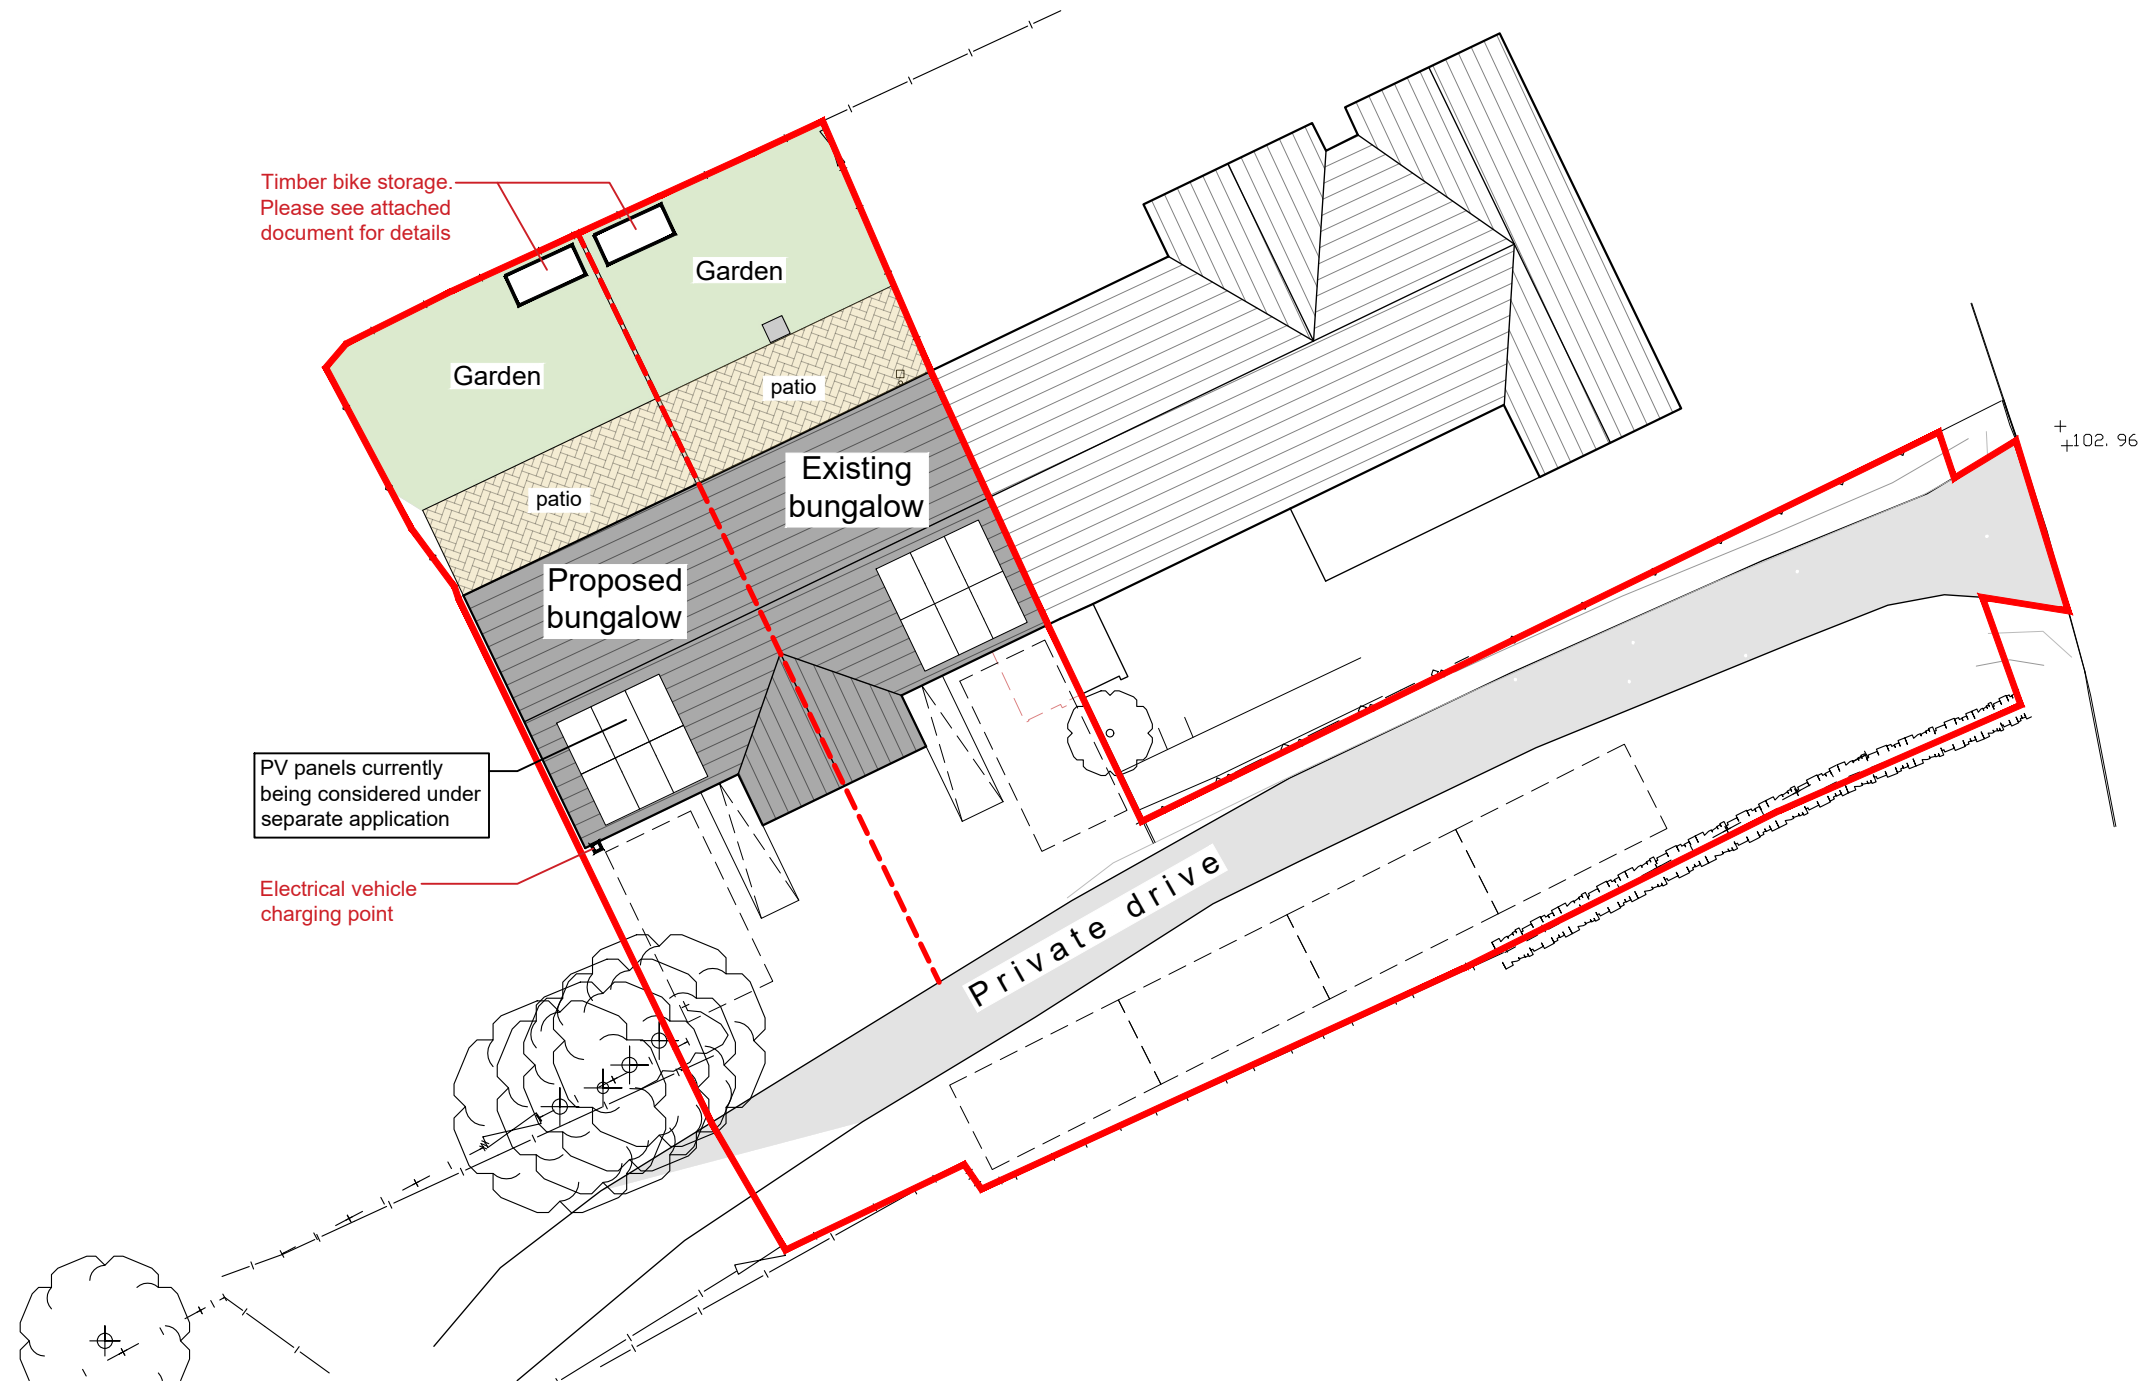

Proposed Site Plan 1:200



REVISION	DATE

PROJECT:  
3 Maltings Bungalows  
Chackmore

CLIENT:  
Mr A Brown

DRAWING:  
Planning Conditions  
Site Plan

DRAWING NUMBER:  
5262 / 21

SCALE @ A3L  
1:200

DATE  
June '22

DRAWN  
PM

CHECKED  
BDR



Bricknells Barn  
32 Lime Avenue  
Eydon  
Daventry  
Northamptonshire NN11 3PG  
t: (01327)260585 f: (01327) 262353  
enquiries@rogercoy.co.uk

Roger Coy Partnership Ltd Reg.No.8569981