


1 Existing Ground Floor
1 : 50




2 Existing First Floor
1 : 50

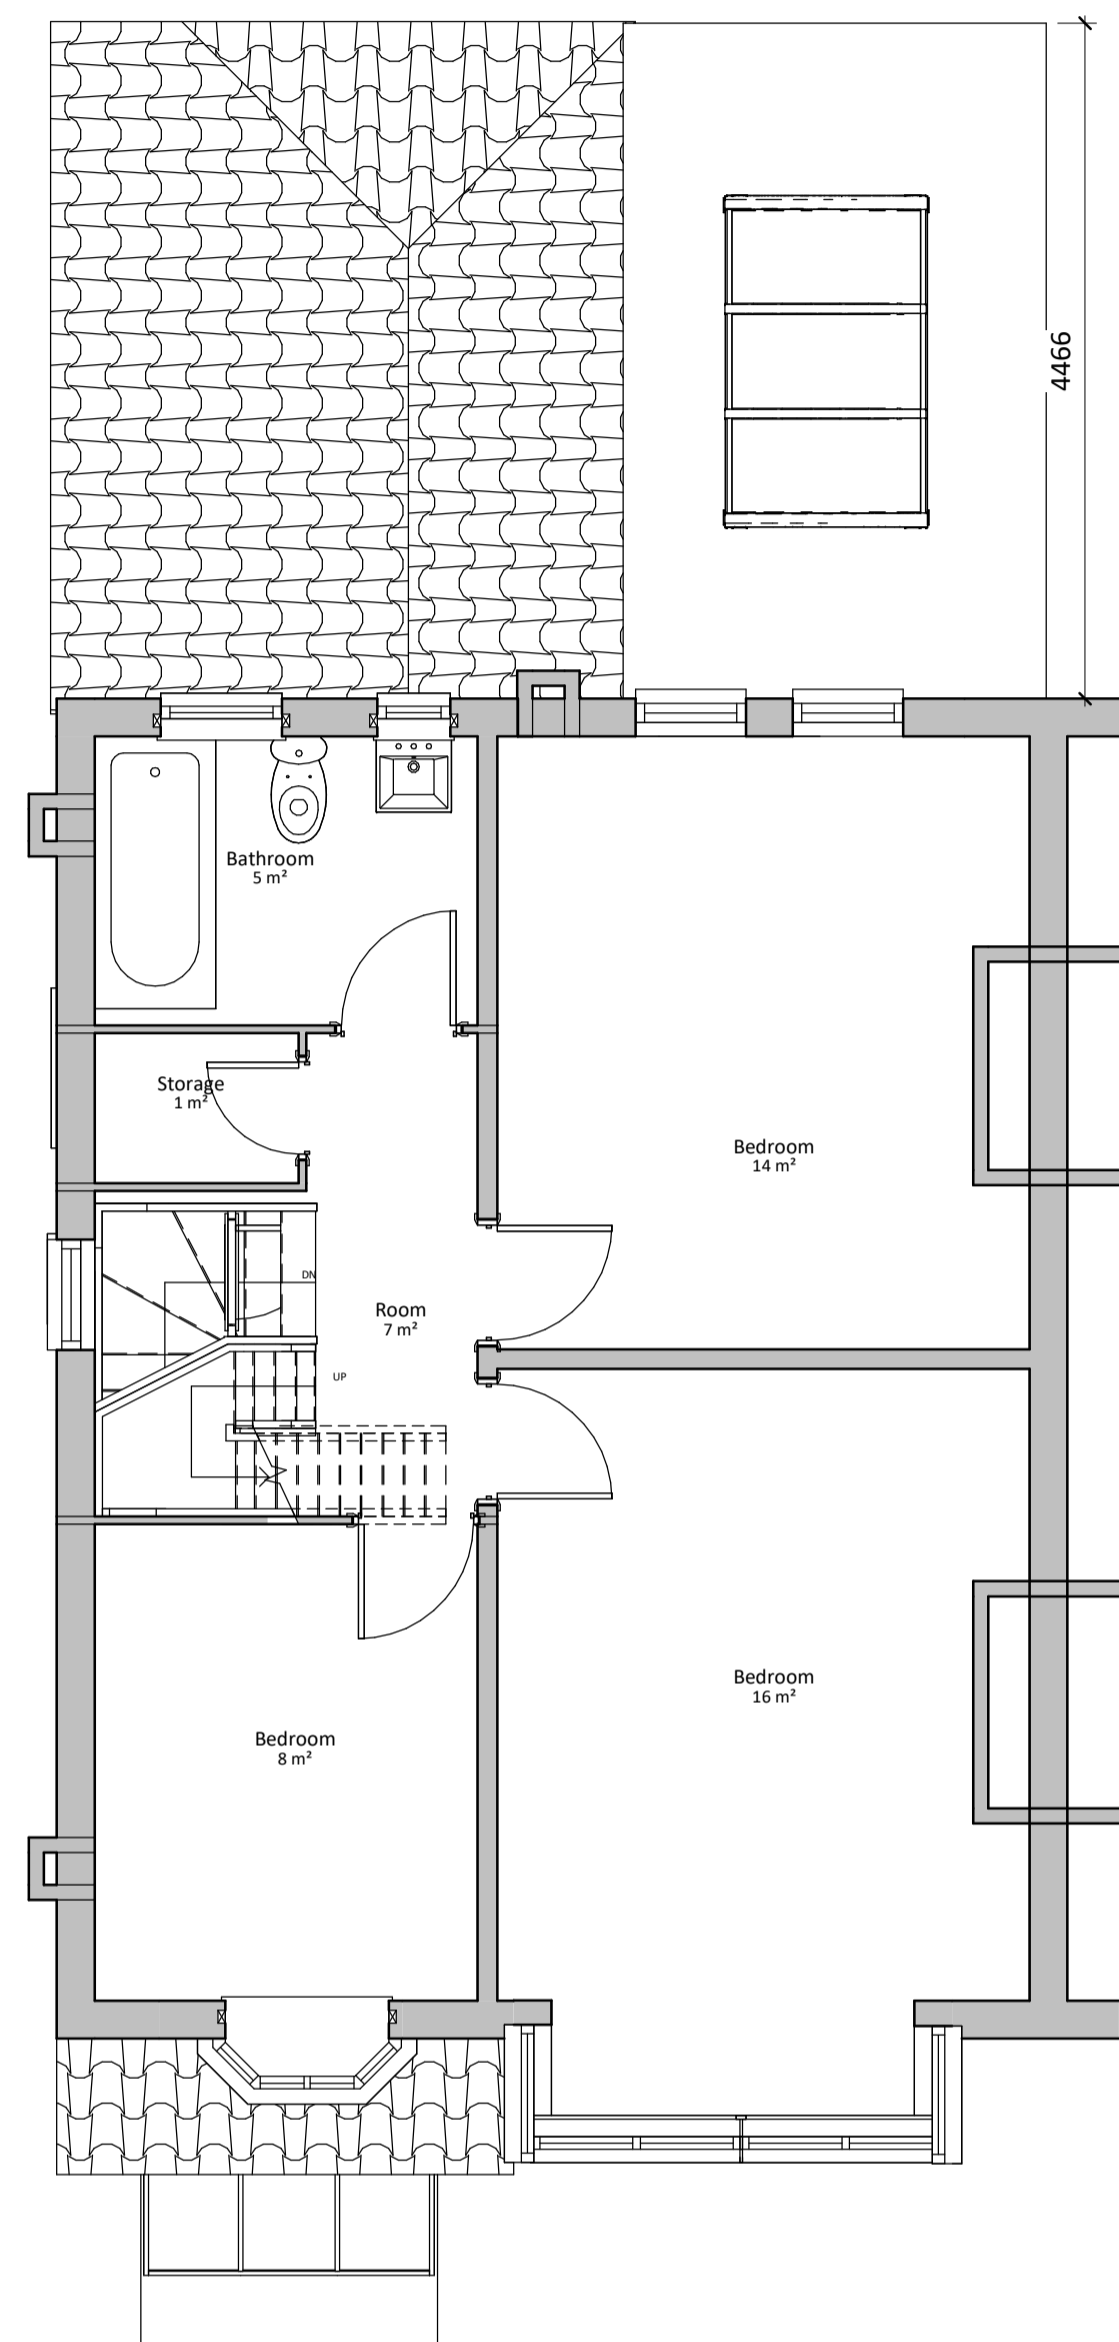


6 Existing Front Elevation
1 : 100



7 Existing LHS Elevation
1 : 100

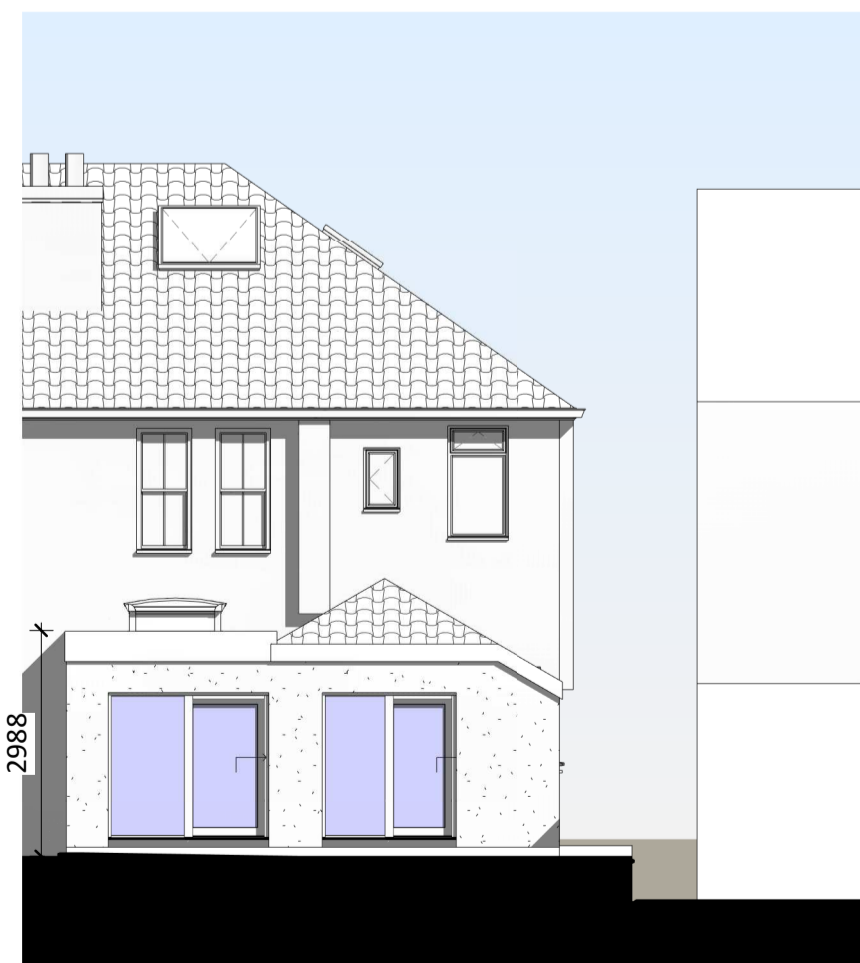


5 Existing Rear Elevation
1 : 100

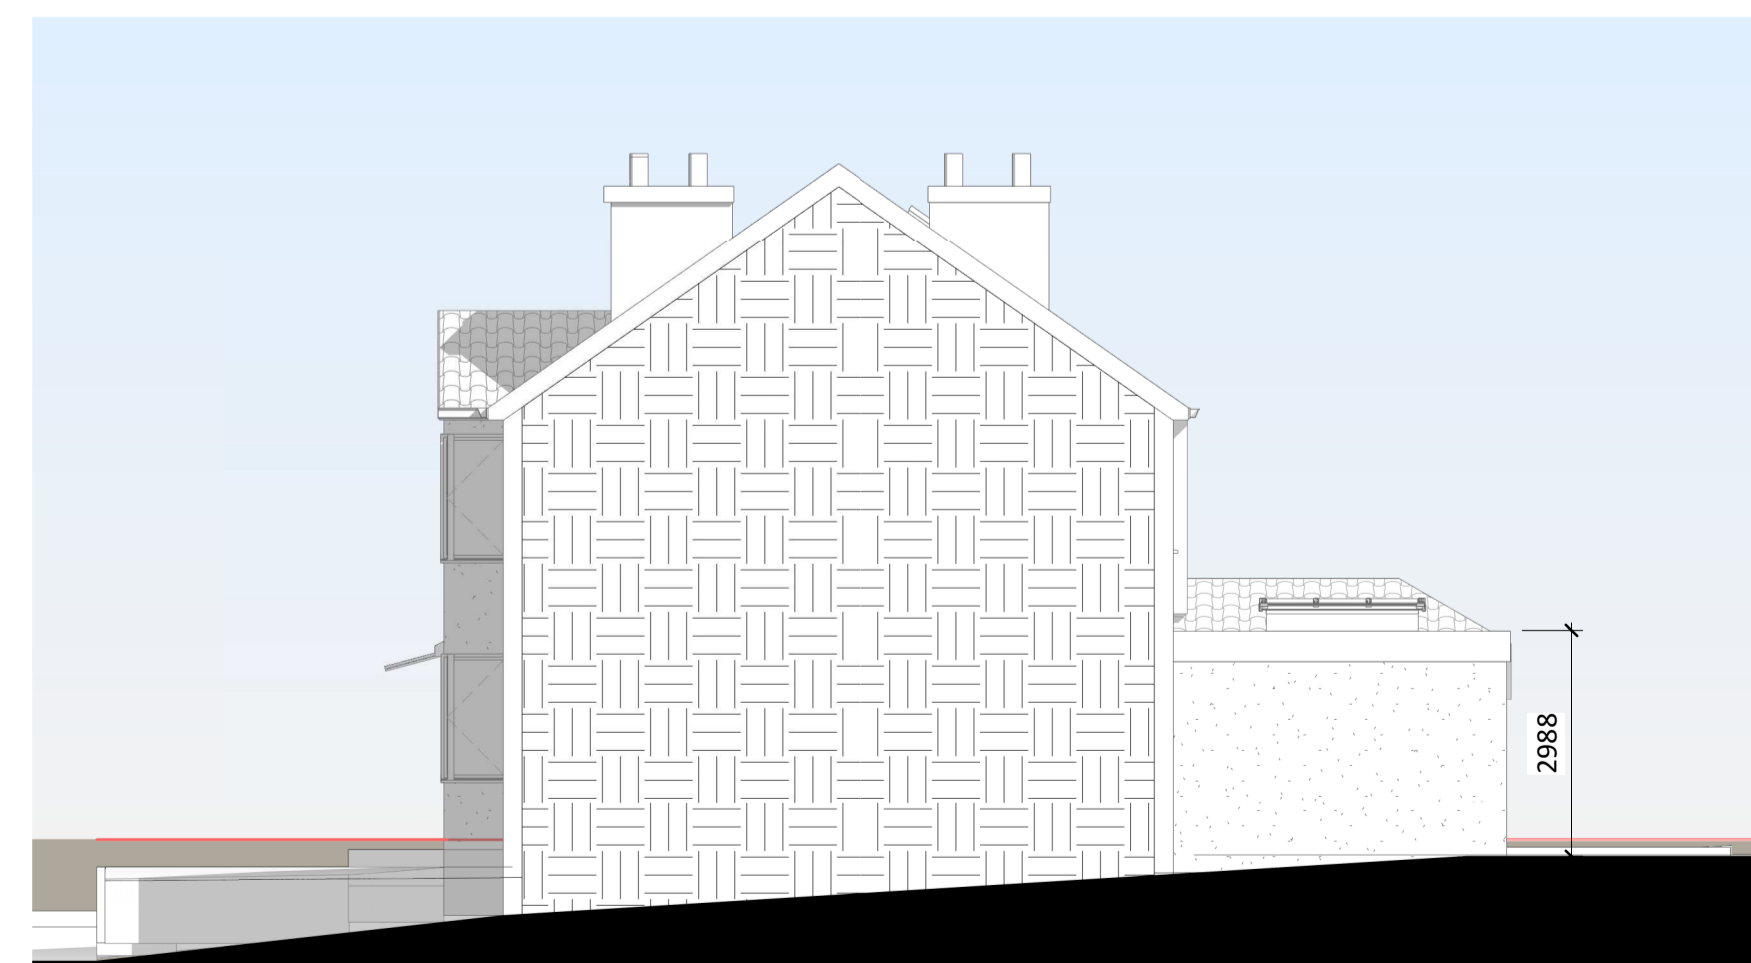

4 Existing RHS Elevation
1 : 100

- - - - - DRAINAGE STORM NEW
- - - - - DRAINAGE STORM EXISTING REMOVED
- - - - - DRAINAGE FOUL NEW
- - - - - DRAINAGE FOUL EXISTING
- - - - - DRAINAGE FOUL EXISTING REMOVED
- - - - - DRAINAGE COMBINED NEW
- - - - - DRAINAGE COMBINED EXISTING
- - - - - DRAINAGE COMBINED EXISTING REMOVED

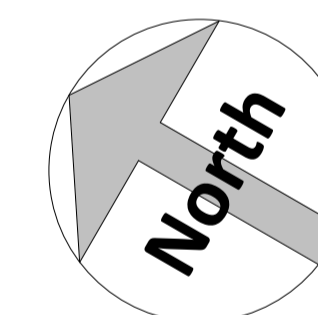

M.D.
34 The Drive
NW11 9SU
London

Title:
Planning Drawings
Existing Layouts and Elevations

MOA
Architects and Engineers
www.moalondon.com
info@moalondon.com



House Extension

Drawn by: O.R. Scale: As indicated © A1 Date: 20/03/2019

Drawing number: MOA/OR/200111/ 03 Rev:

Do not scale from this drawing. Dimensions to be checked on site.

