




- - - - - DRAINAGE STORM NEW
- - - - - DRAINAGE STORM EXISTING REMOVED
- - - - - DRAINAGE FOUL NEW
- - - - - DRAINAGE FOUL EXISTING
- - - - - DRAINAGE FOUL EXISTING REMOVED
- - - - - DRAINAGE COMBINED NEW
- - - - - DRAINAGE COMBINED EXISTING
- - - - - DRAINAGE COMBINED EXISTING REMOVED

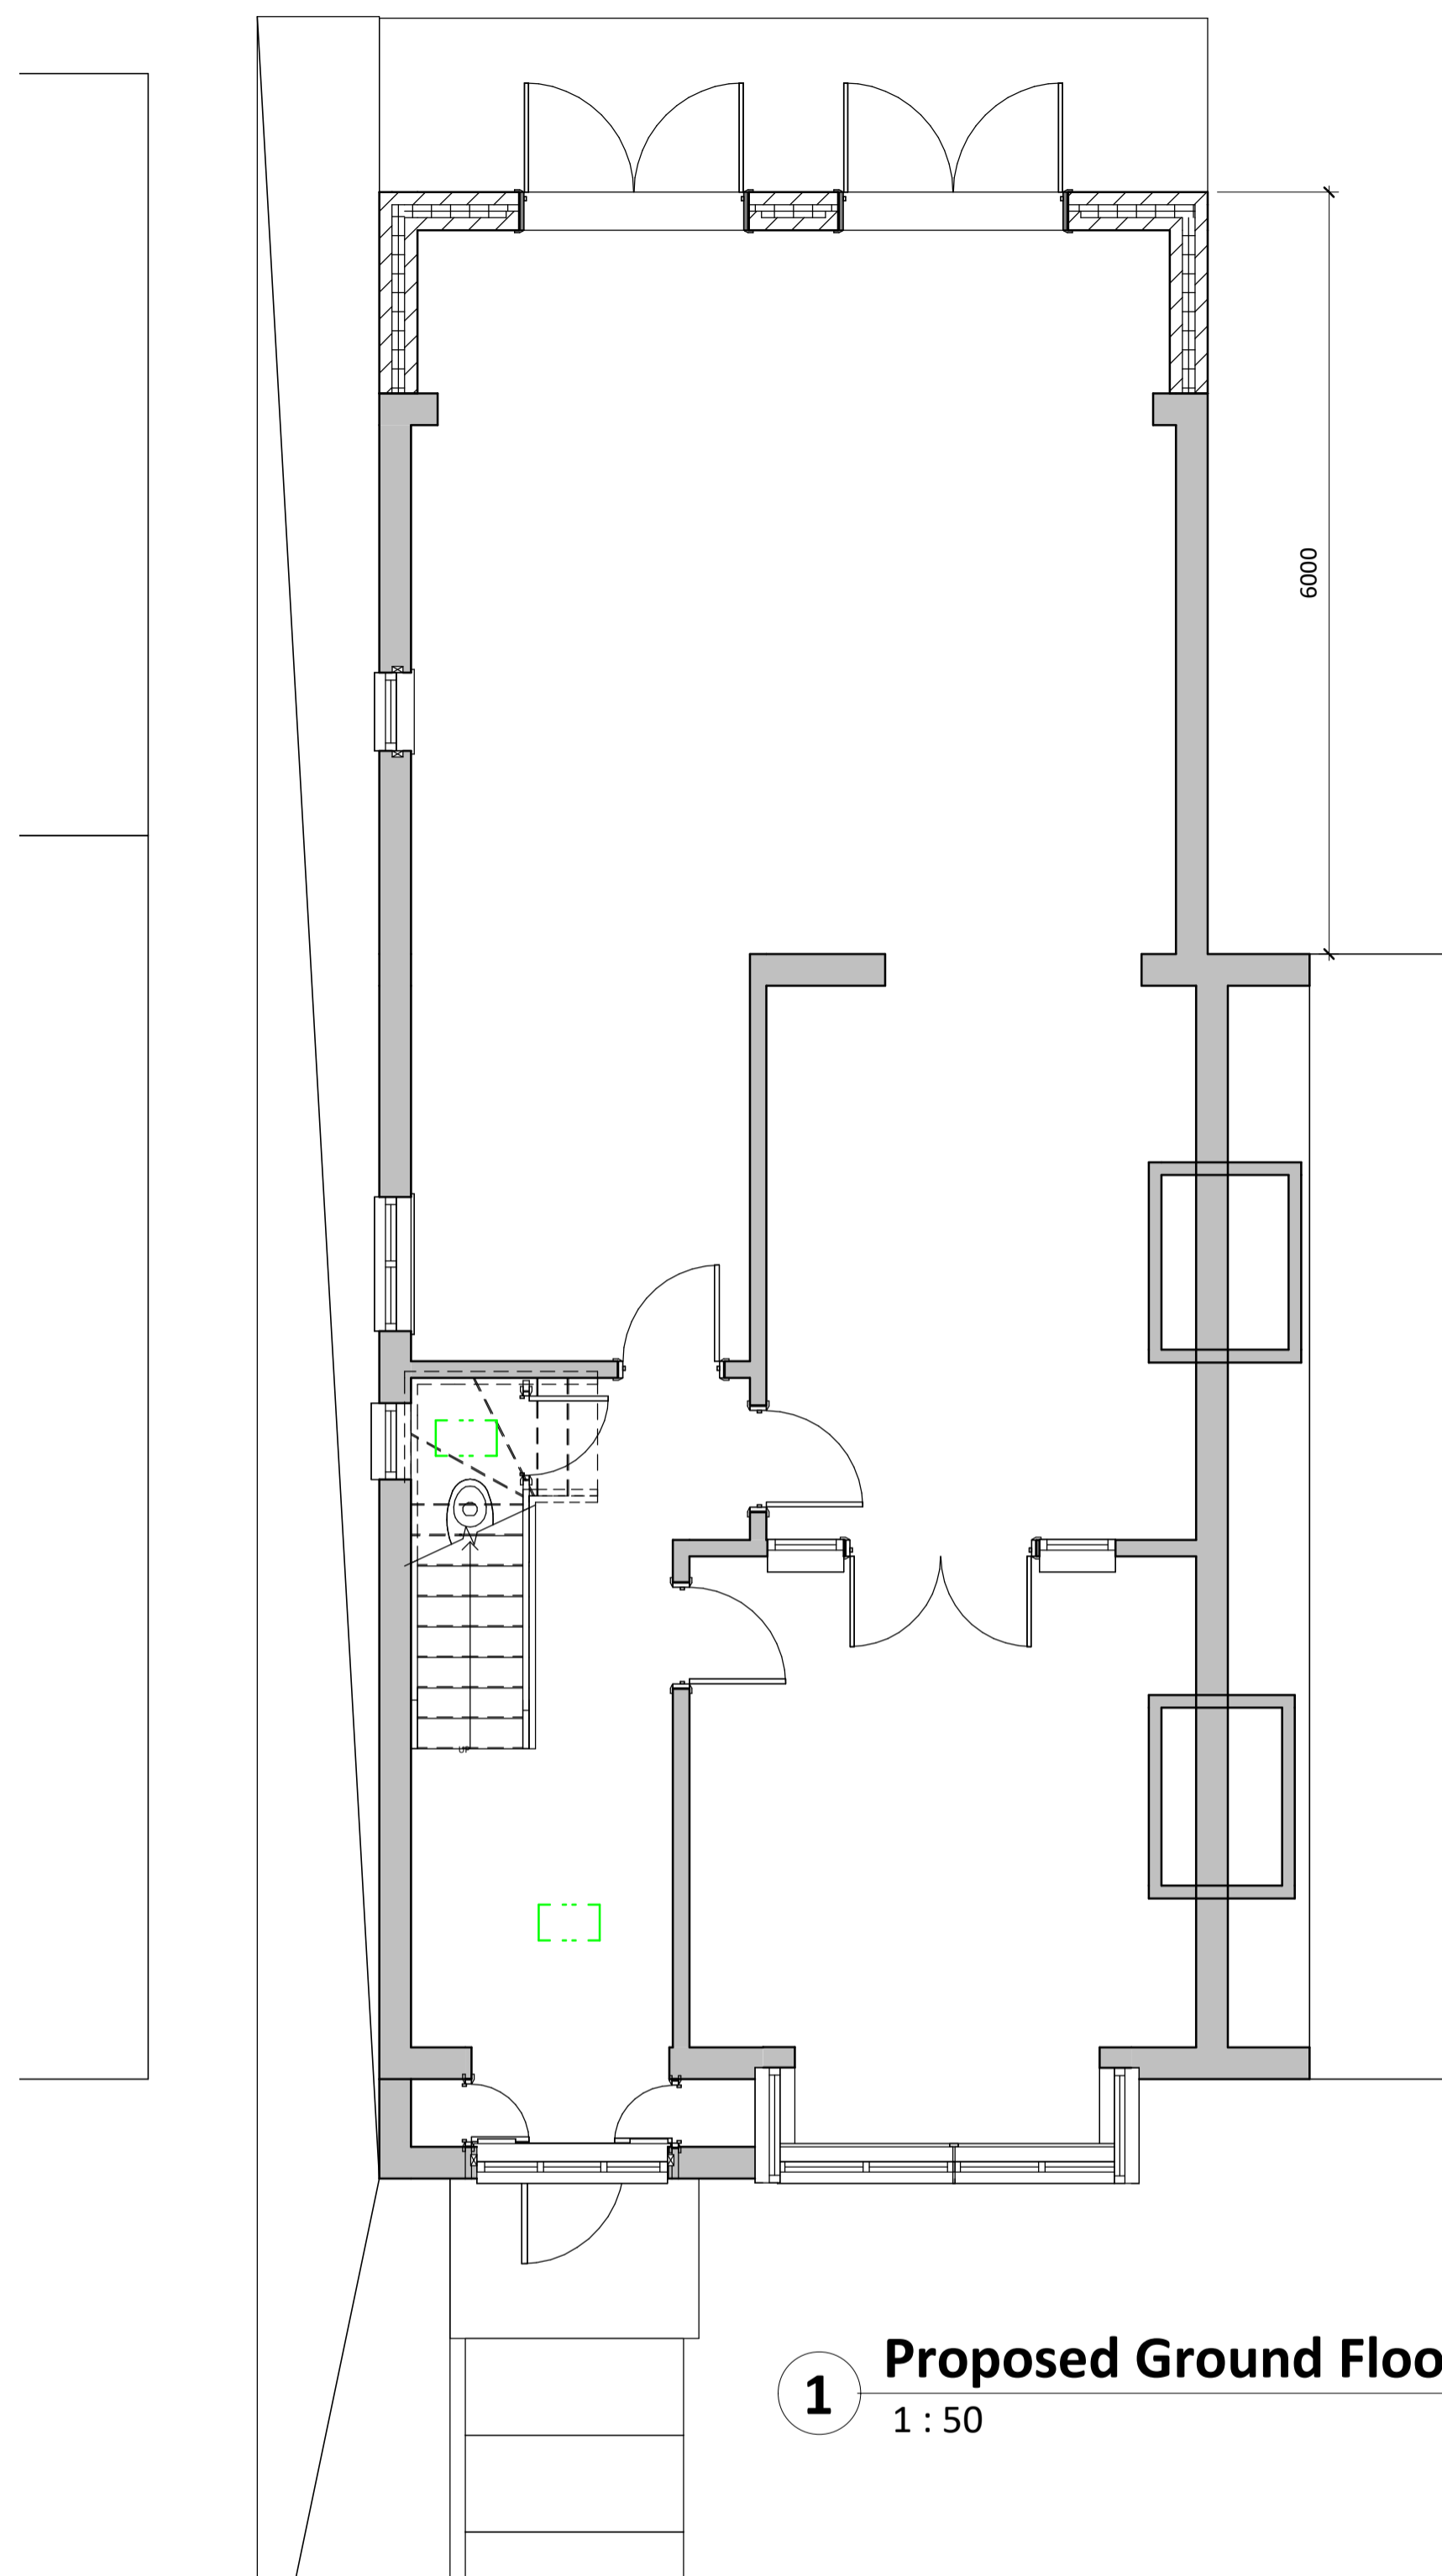

1 Proposed Ground Floor
1 : 50

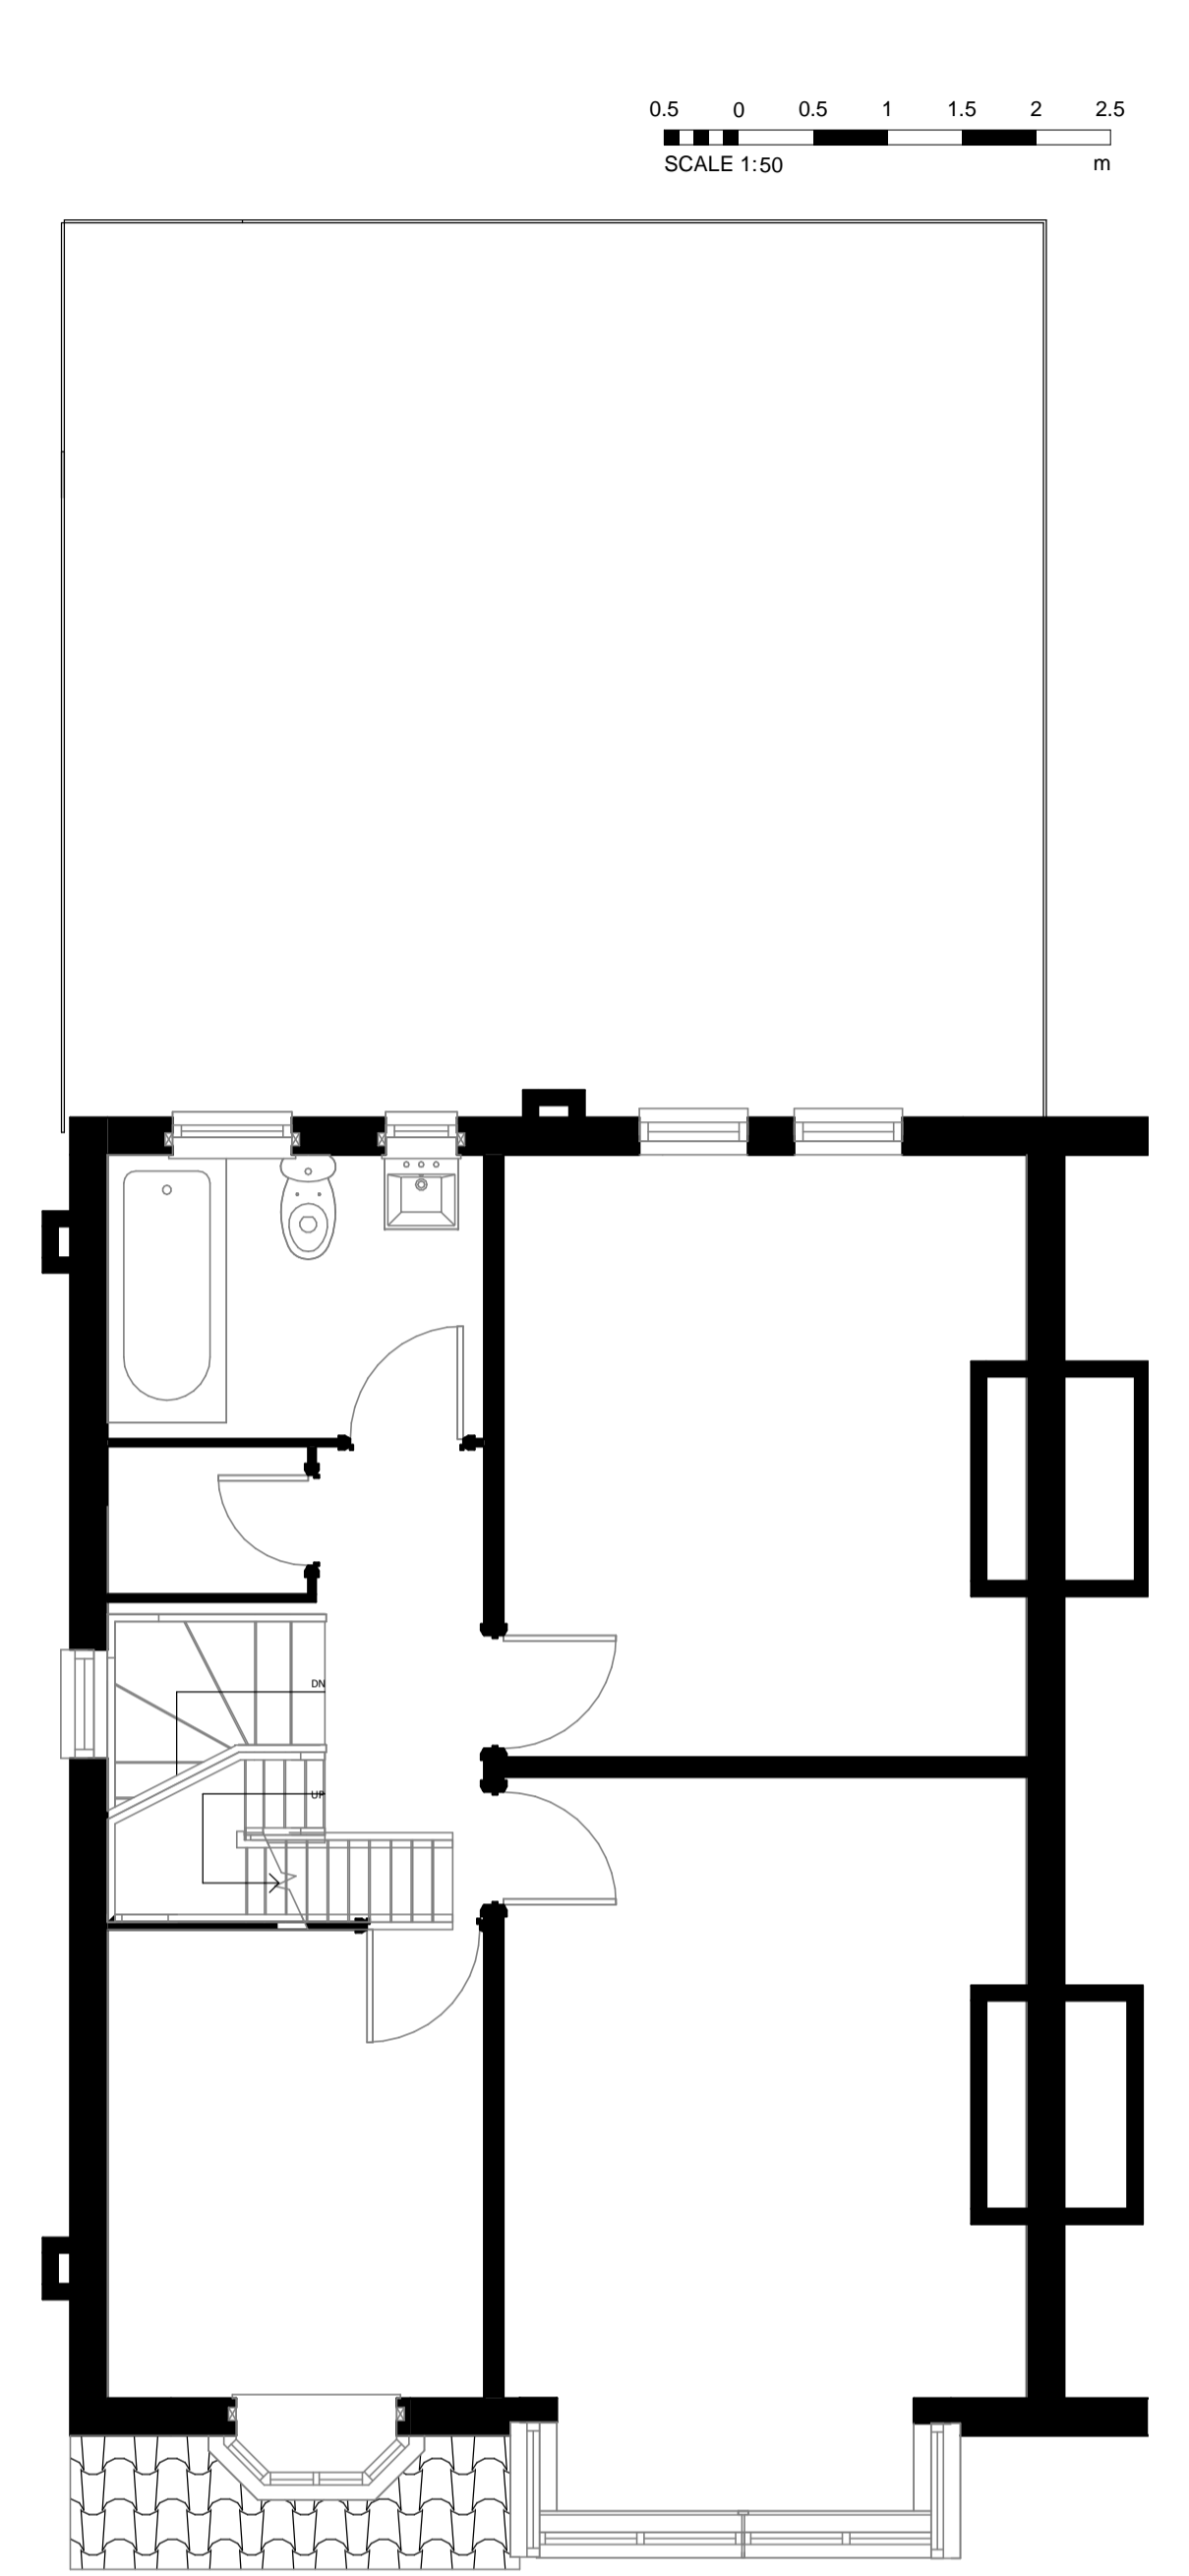


2 Proposed First Floor
1 : 50

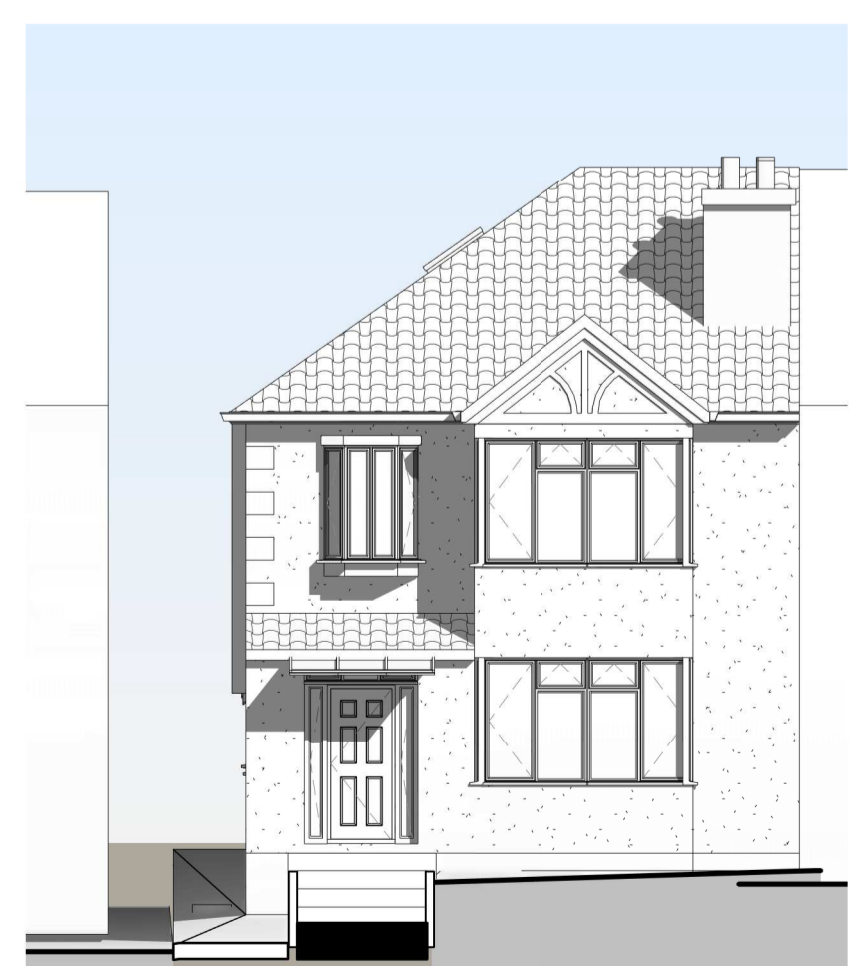


3 Proposed Front Elevation
1 : 100




4 Proposed LHS Elevation
1 : 100

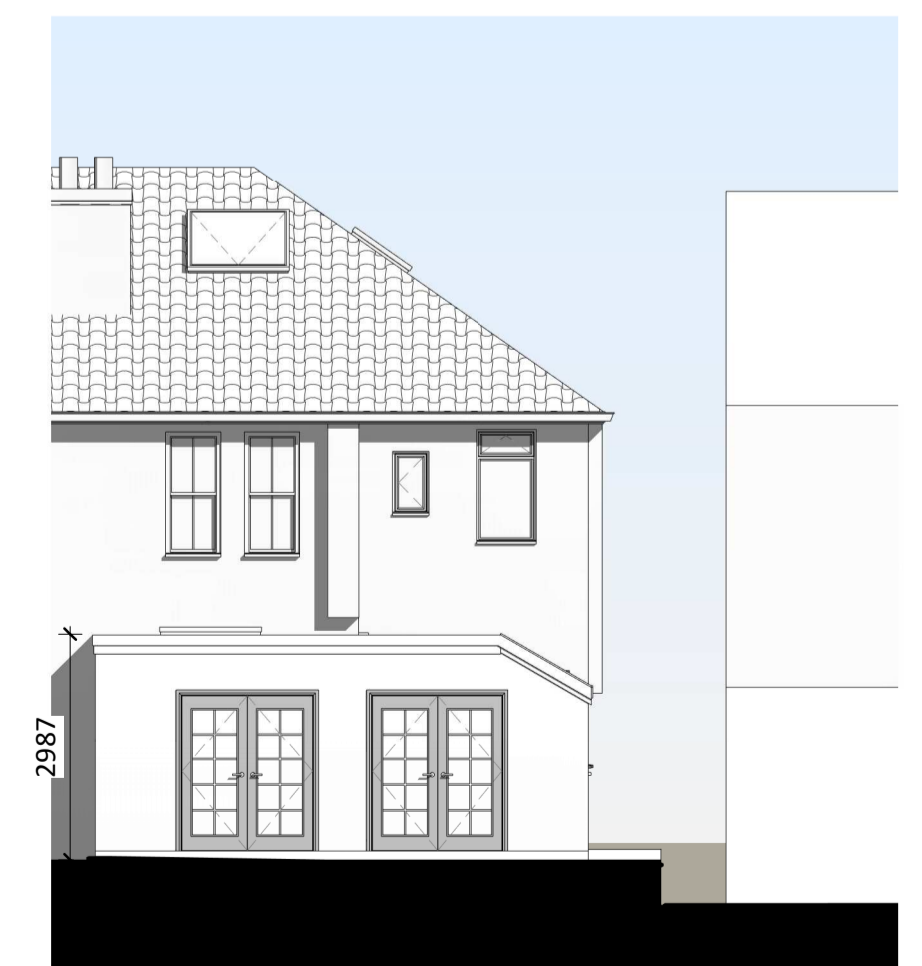

5 Proposed Rear Elevation
1 : 100

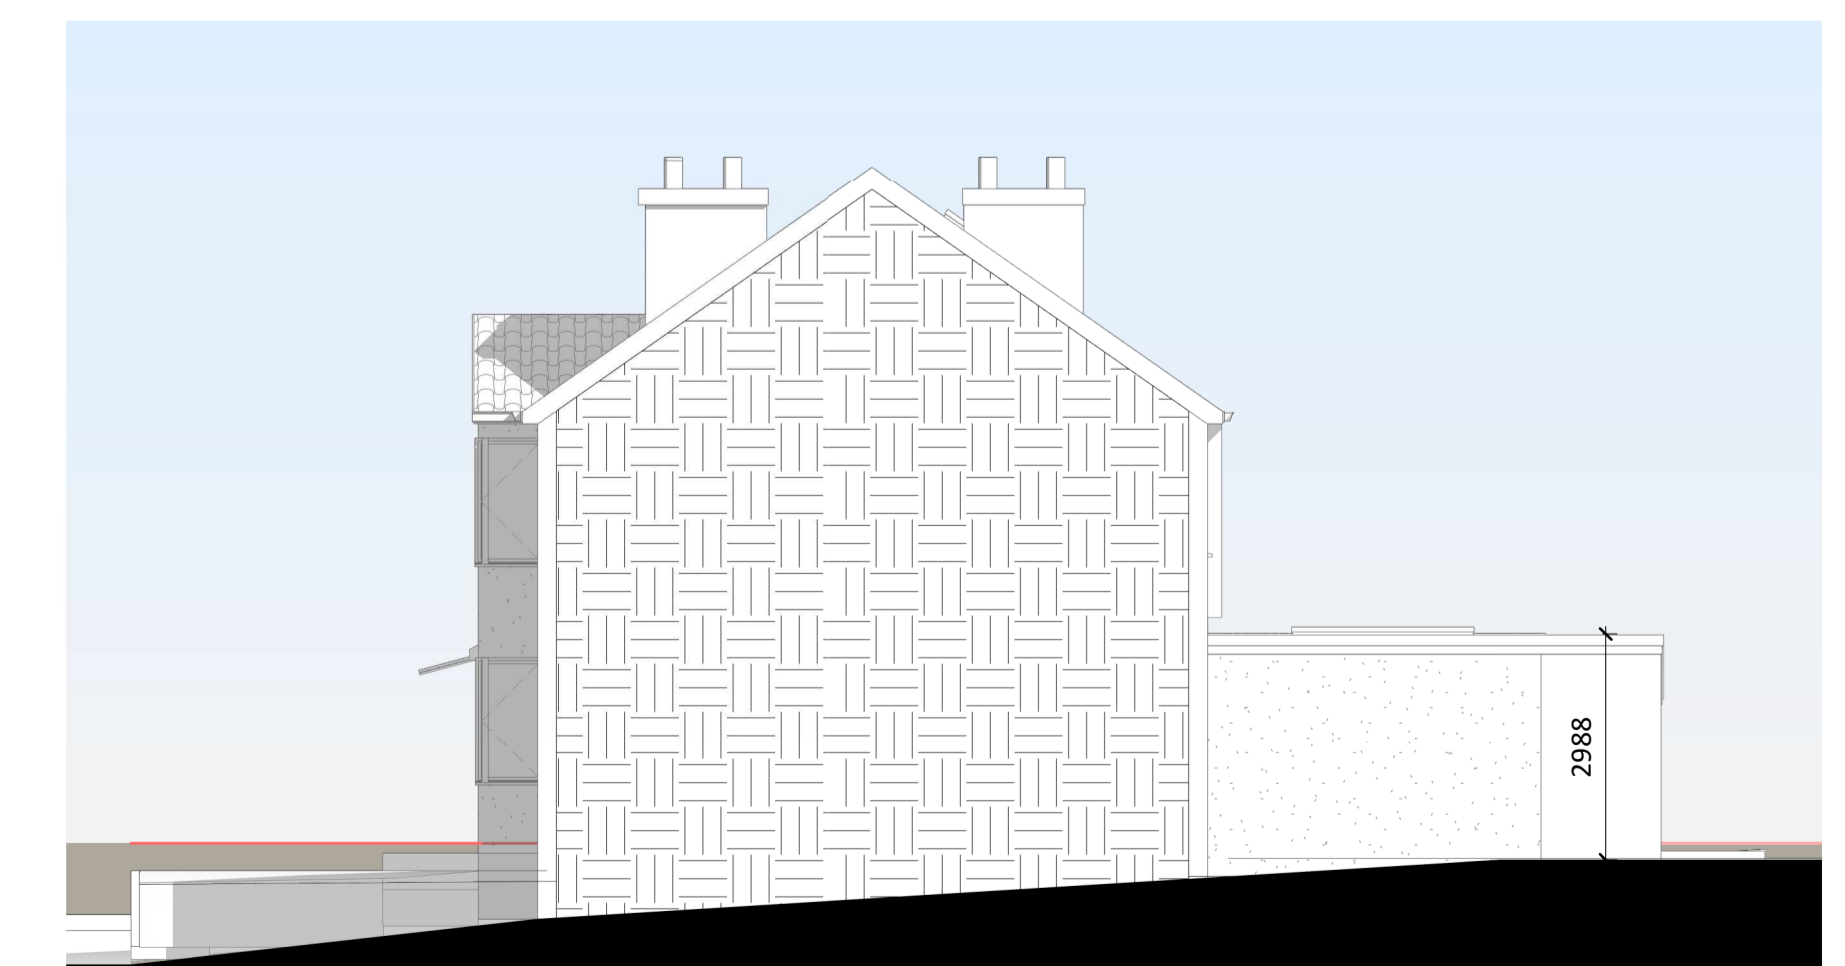

6 Proposed RHS Elevation
1 : 100

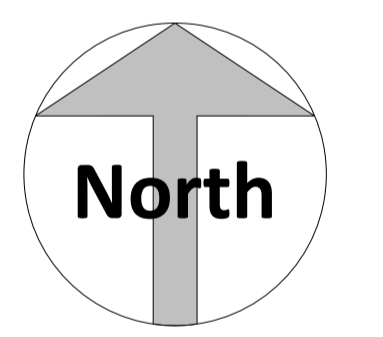

Amendments :

Rev	Date	Description

M.D.
34 The Drive
NW11 9SU
London

Title :
Planning Drawings
Proposed Layouts and Elevations

MOA
Architects and Engineers



www.moalondon.com
info@moalondon.com

Tel: 020 8923 4405

House Extension

Drawn by:	Scale:	@ A1	Date:
Author	As indicated		20.03.2019

Drawing number :	Rev :
MOA/OR/200111/ 04	

Do not scale from this drawing. Dimensions to be checked on site.