

Drawing Number:


72LA/01

IMPORTANT NOTES


**STRICTLY FOR
PLANNING PURPOSES ONLY.
NOT VALID FOR
ARCHITECTURAL,
ENGINEERING, SURVEYING OR
ANY OTHER PURPOSES.**

**ALL DETAILS SUBJECT TO
CHANGES SUBJECT TO
ENGINEERING & LOCAL
AUTHORITY REQUIREMENTS.**

**APPLICANTS MUST
CONSULT PLANNING AND
BUILDING AUTHORITY
REGARDING ANY CHANGES**

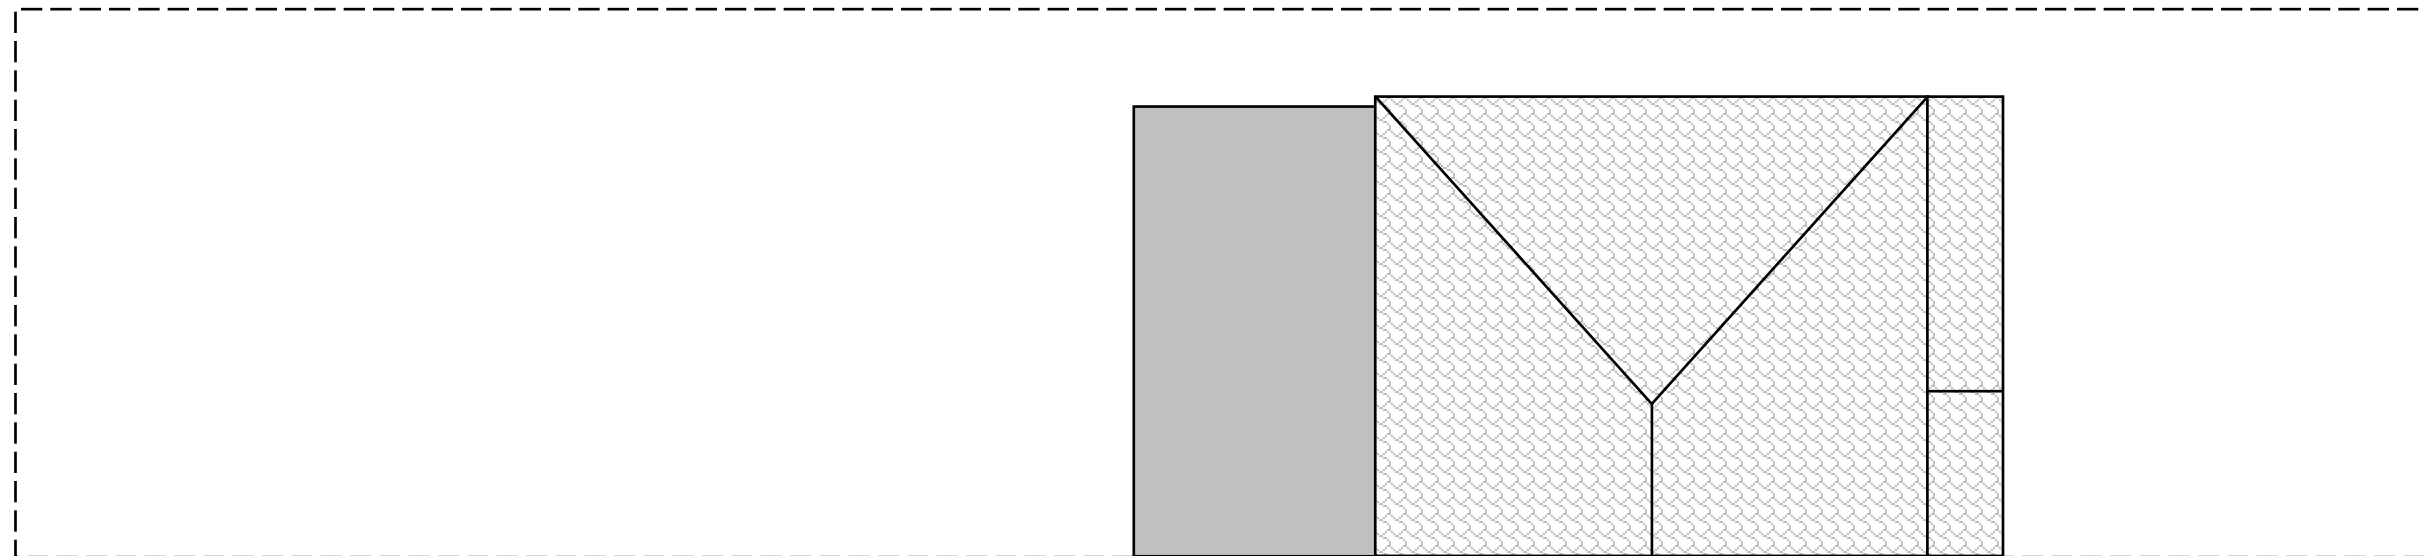

EXISTING BLOCK PLAN

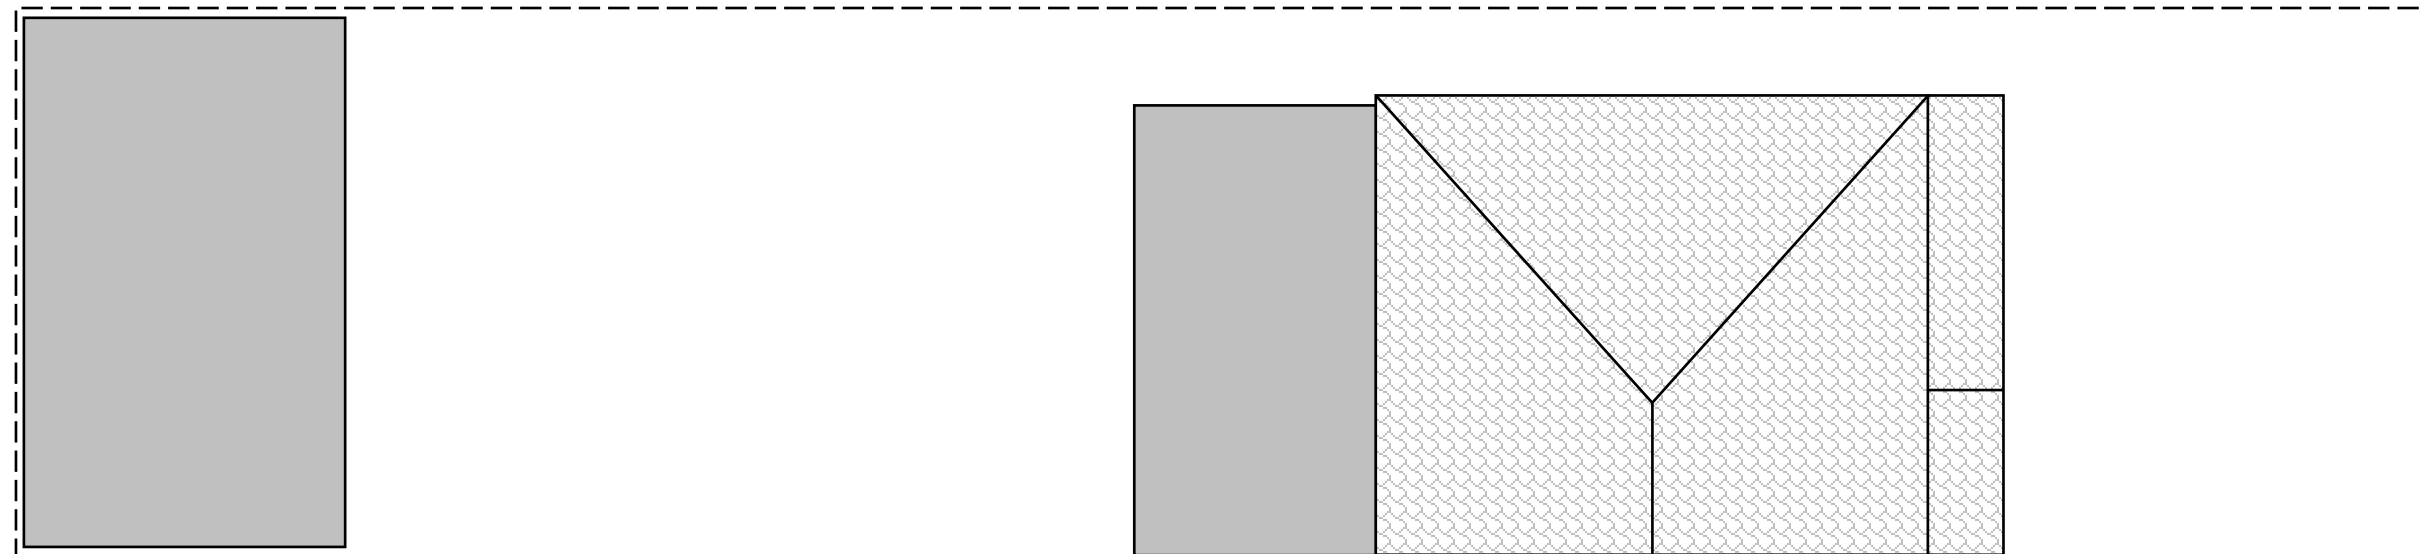

PROPOSED BLOCK PLAN

SITE ADDRESS

72 LYNTON AVENUE
COLINDALE
LONDON
NW9 6PE

PROPOSAL

ERECTION OF
OUTBUILDING TO REAR

1:100 - A3 PAPER



Drawing Number:


72LA/02

IMPORTANT NOTES


**STRICTLY FOR
PLANNING PURPOSES ONLY.
NOT VALID FOR
ARCHITECTURAL,
ENGINEERING, SURVEYING OR
ANY OTHER PURPOSES.**

**ALL DETAILS SUBJECT TO
CHANGES SUBJECT TO
ENGINEERING & LOCAL
AUTHORITY REQUIREMENTS.**


**APPLICANTS MUST
CONSULT PLANNING AND
BUILDING AUTHORITY
REGARDING ANY CHANGES**

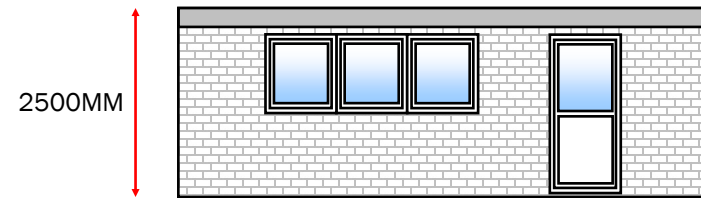


PROPOSED FRONT ELEVATION

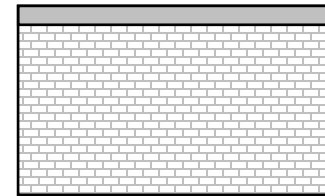


PROPOSED FLANK ELEVATION

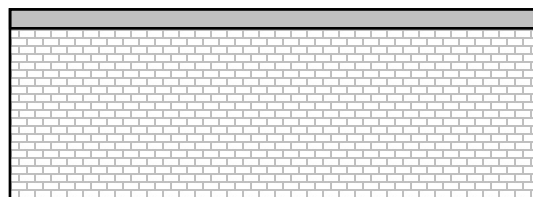


PROPOSED REAR ELEVATION

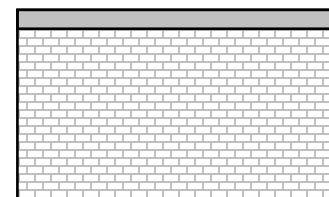

PROPOSED FLANK ELEVATION

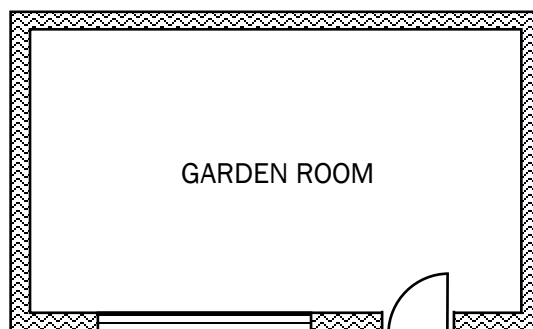

PROPOSED FLOOR PLAN

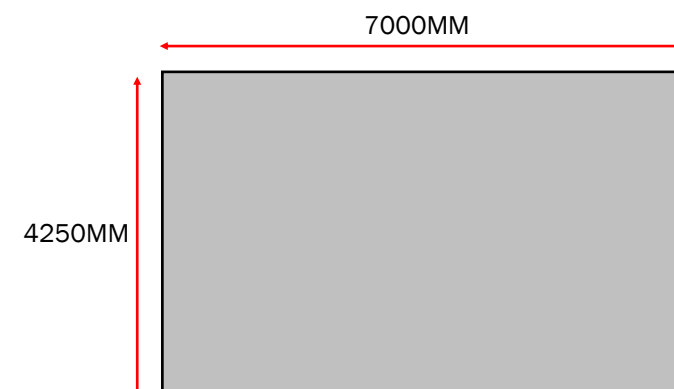

PROPOSED ROOF PLAN



SITE ADDRESS

72 LYNTON AVENUE
COLINDALE
LONDON
NW9 6PE

PROPOSAL

ERECTION OF
OUTBUILDING TO REAR

1:100 - A3 PAPER