



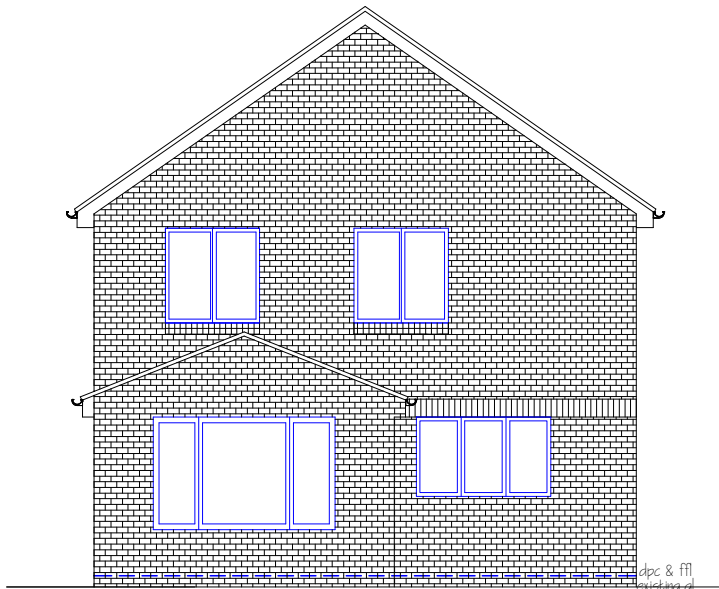

EXISTING FRONT ELEVATION



EXISTING REAR ELEVATION

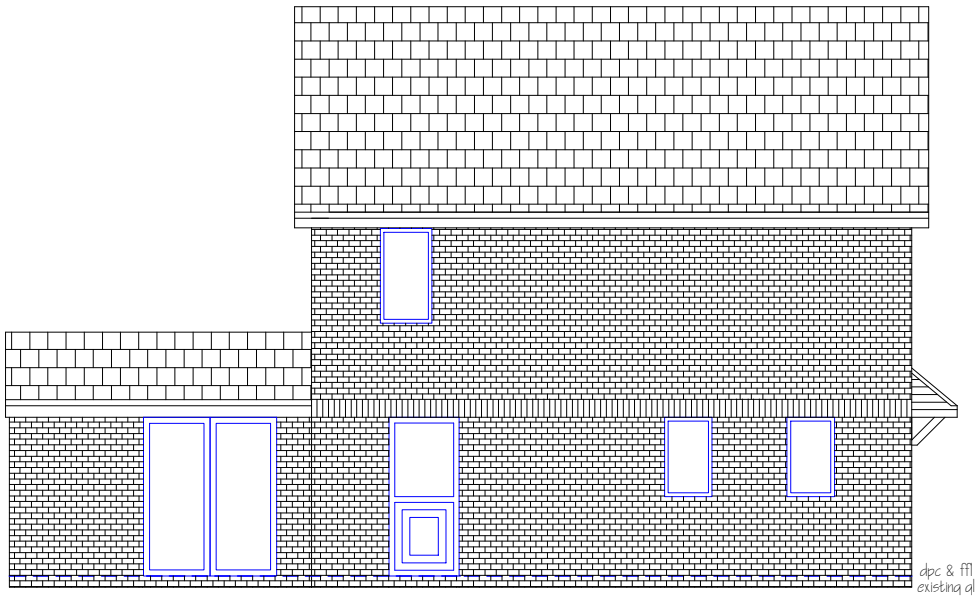

EXISTING SIDE ELEVATION

11 Priors Path, Ferryhill, DL17 8UA.

Single storey side extension finished in render

For Mr and Mrs Gaskill

Existing Elevations

Date Jun 2022

Scale 1:100

Drg No. PriorsPath/02