




PROPOSED FRONT ELEVATION



PROPOSED REAR ELEVATION

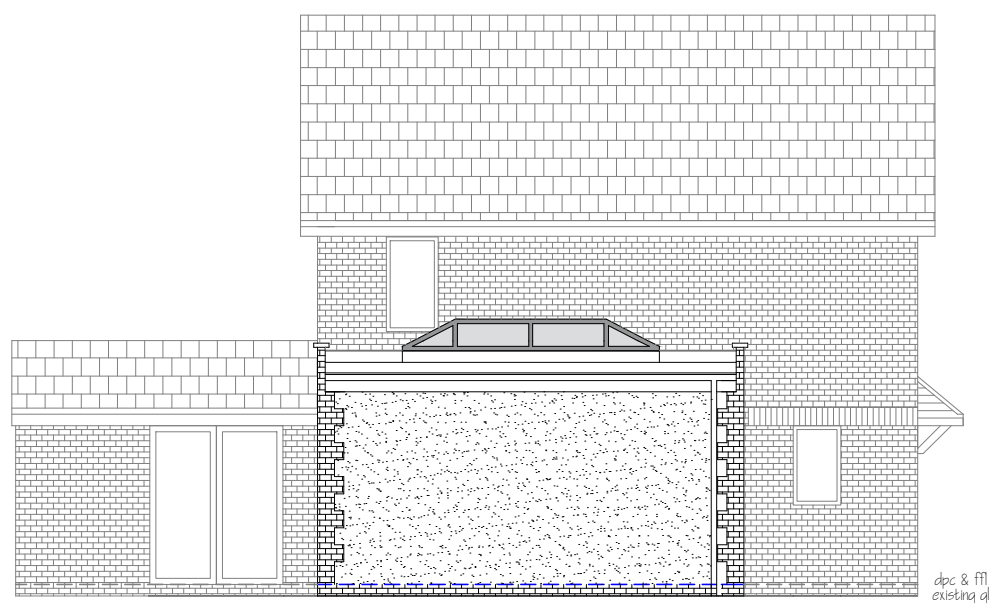

PROPOSED SIDE ELEVATION

11 Priors Path, Ferryhill, DL17 8UA.

Single storey side extension finished in render

For Mr and Mrs Gaskill

Proposed Elevations

Date Jun 2022

Scale 1:100

Drg No. PriorsPath/04