


PROPOSED ROOF PLAN

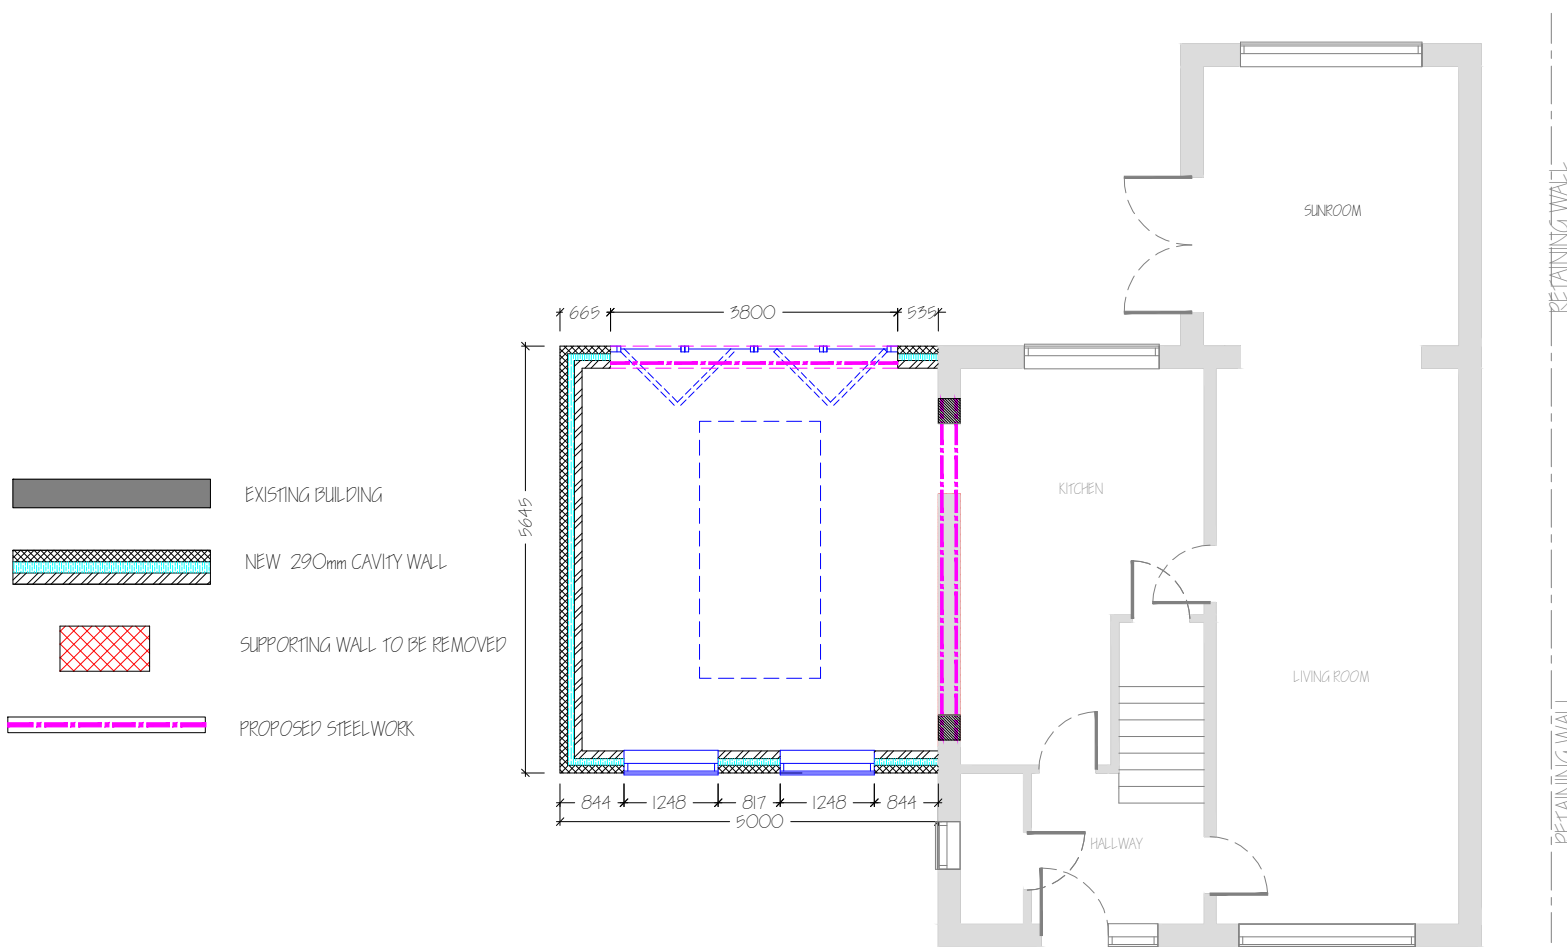

PROPOSED GROUND FLOOR PLAN

11 Priors Path, Ferryhill, DL17 8UA.

Single storey side extension finished in render

For Mr and Mrs Gaskill

Proposed Roof and Floor Plans

Date Jun 2022

Scale 1:100

Drg No. PriorsPath/05