





PROPOSED FRONT ELEVATION

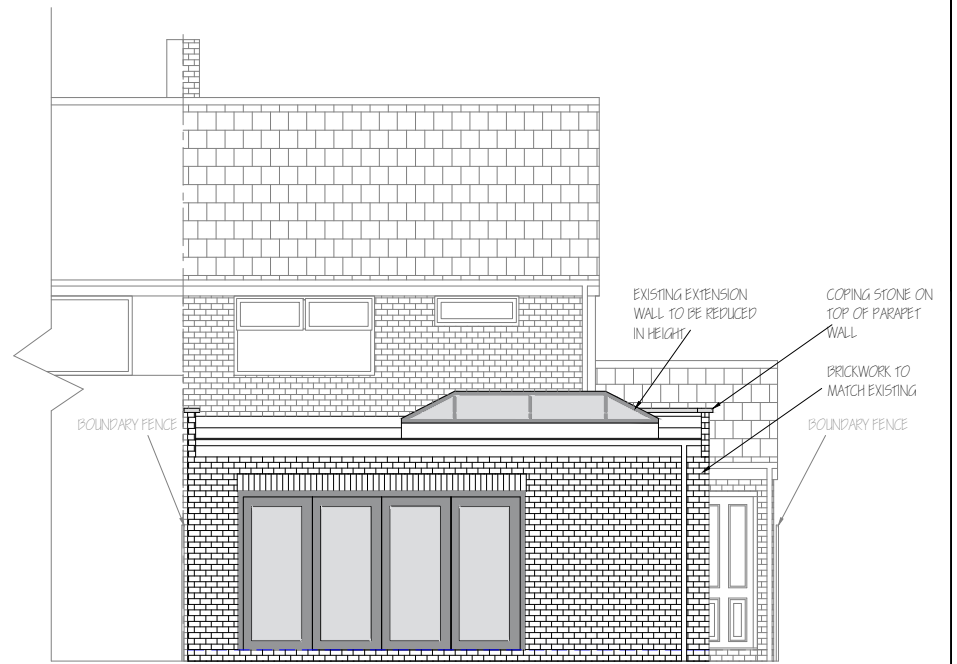

PROPOSED REAR ELEVATION



PROPOSED GABLE ELEVATION

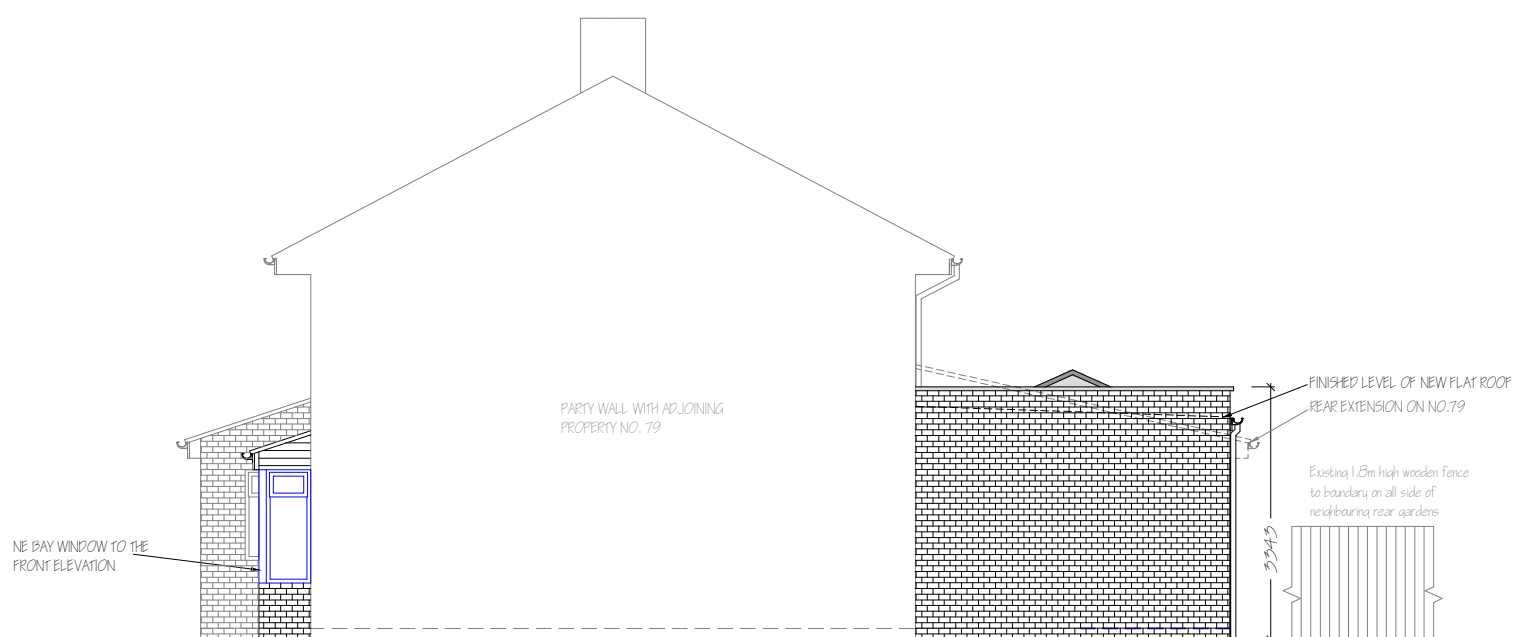

PROPOSED SIDE ELEVATION

77 Witton Road Ferryhill, DL17 8QE.

Single storey rear extension and new bay window to the front elevation

For Stephen Ward

Proposed Elevations

Date Jun 2022

Scale 1:100

Drg No. Witton Rd/04