

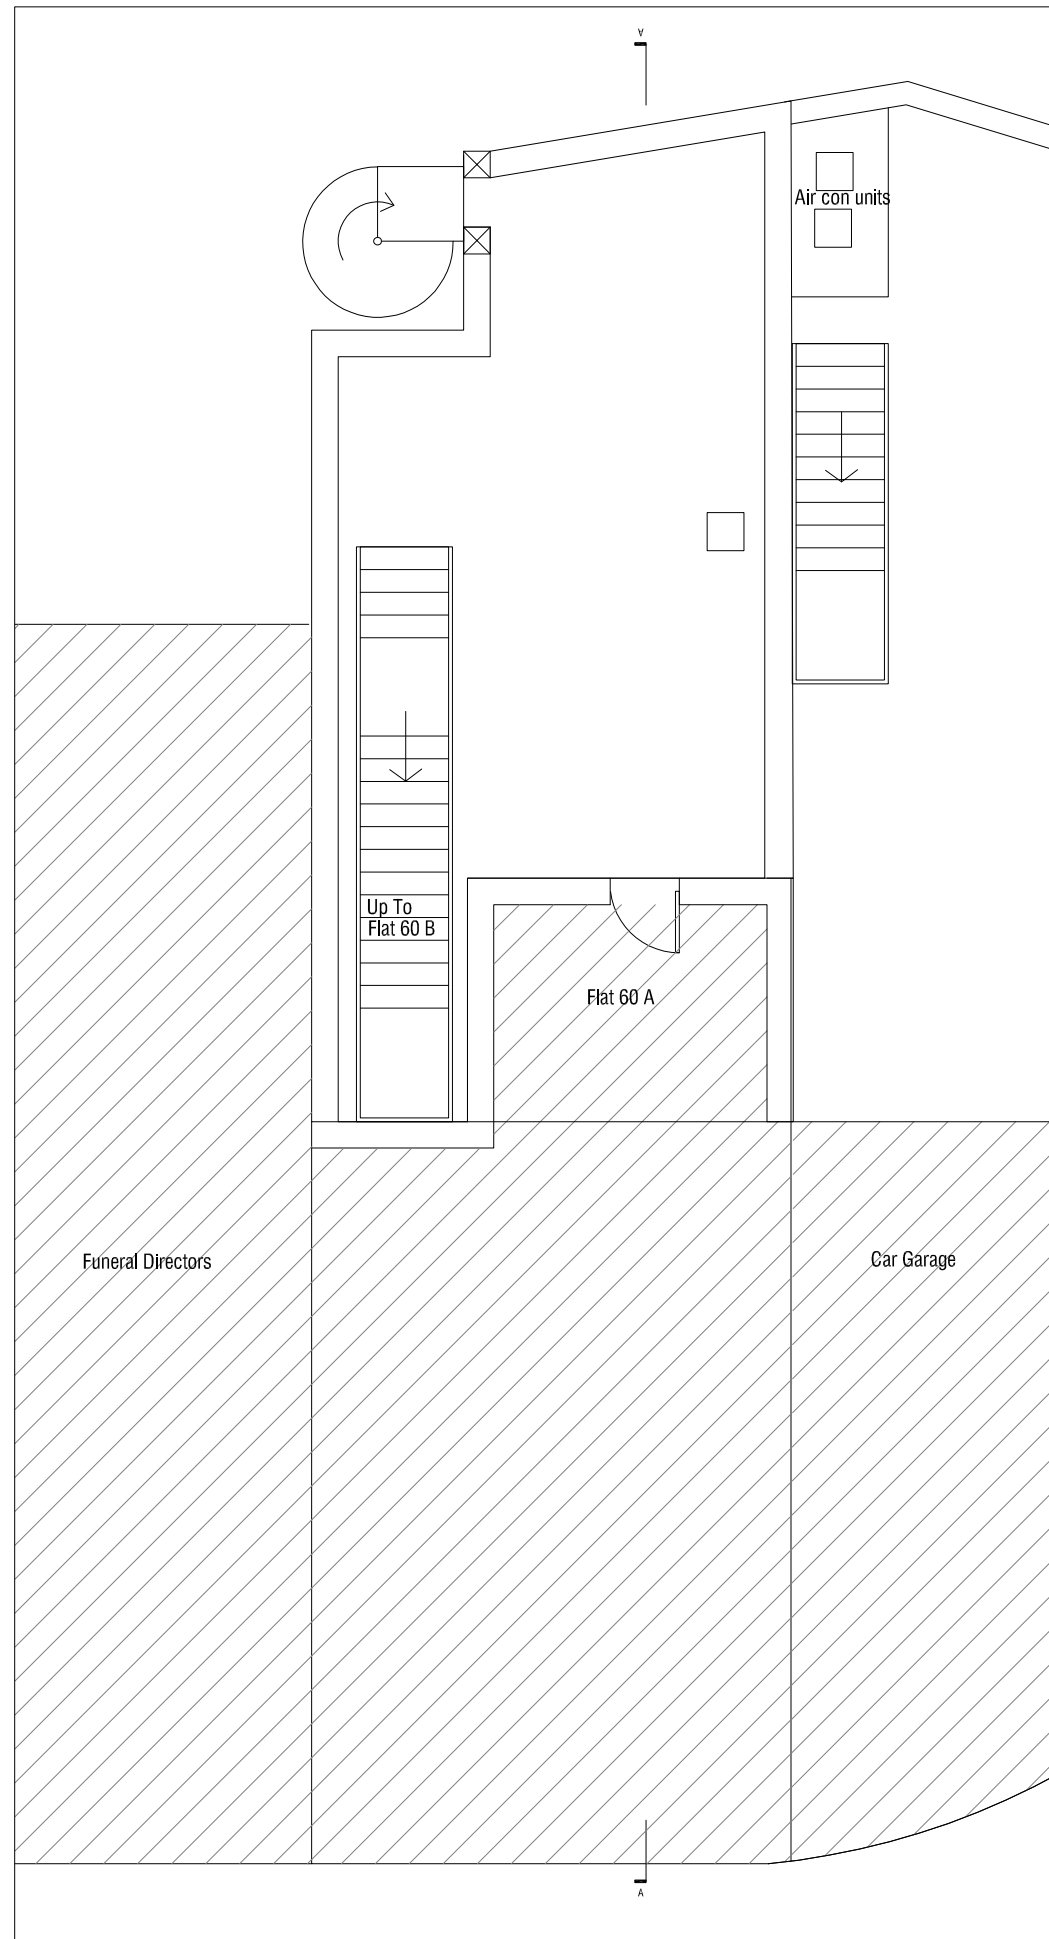


01 - Existing Ground Floor Plan

 

02 - Existing Roof Terrace Plan

 

P1	20.05.22	Planning
B	19.05.22	Staircase Revised
A	09.05.22	First Issue
Rev:	Date:	Revision History:

ESDON
ARCHITECTURE

T: 01722 680 419
M: 07810 647 790
W: info@esdon-architecture.com

Project:
22-035
60 High Street

Name:	Date:	Name:	Date:
Designed by: EE		Checked: EE	
Drawn By: EE		Approved: EE	

Scale: 1:100 @ A3
Status: Planning

Drawing Title:
Existing Plans

Drawing No: 00-100	Rev: P1
------------------------------	-------------------