



**DRAWINGS LIST**

- |                      |                      |
|----------------------|----------------------|
| Existing:            | Proposed:            |
| South West Elevation | South West Elevation |
| North East Elevation | North East Elevation |
| North West Elevation | North West Elevation |
| South East Elevation | South East Elevation |
| Site Plan            | Section AA           |
| Location Plan        | Site Plan            |
| Ground Floor Plan    | Location Plan        |
| First Floor Plan     | Ground Floor Plan    |
|                      | First Floor Plan     |
|                      | Second Floor Plan    |


Note: Materials to match existing where possible

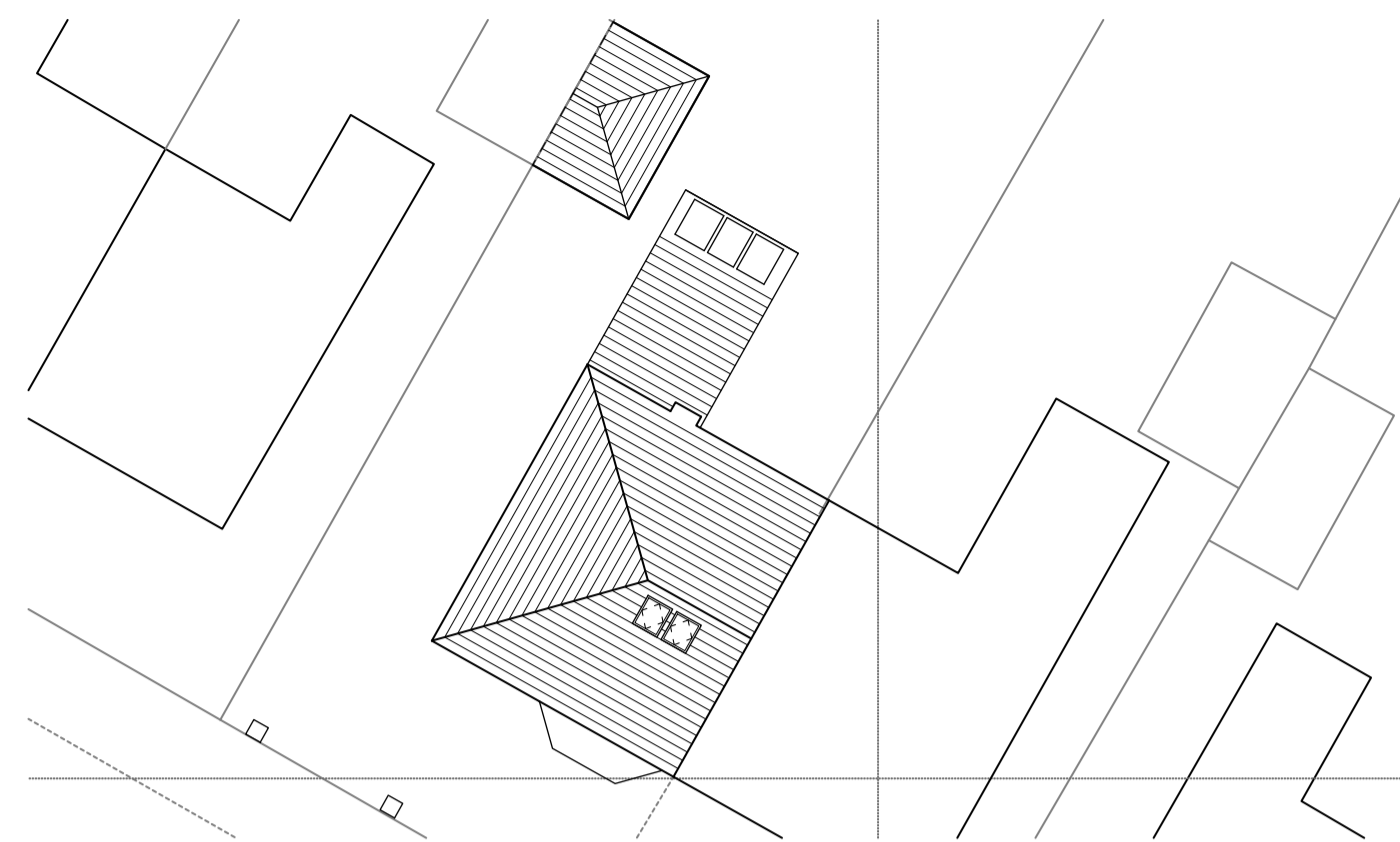


**SITE PLAN**  
SCALE 1:200  
EXISTING - E001

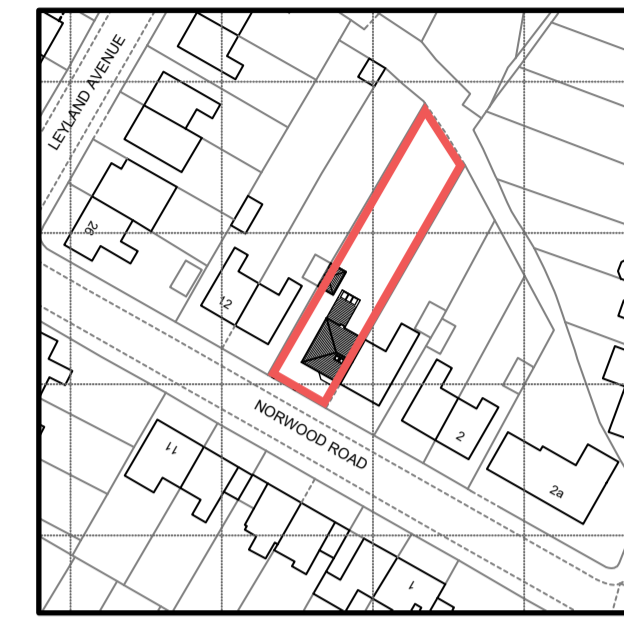


**LOCATION PLAN**  
SCALE 1:1250  
EXISTING - E002

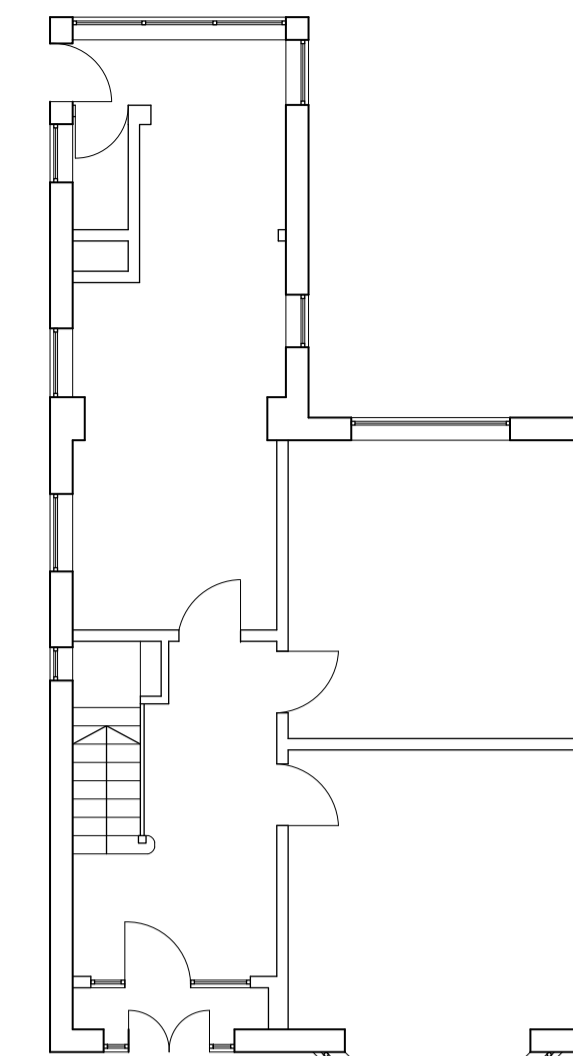


**GROUND FLOOR**  
SCALE 1:100  
EXISTING - E003

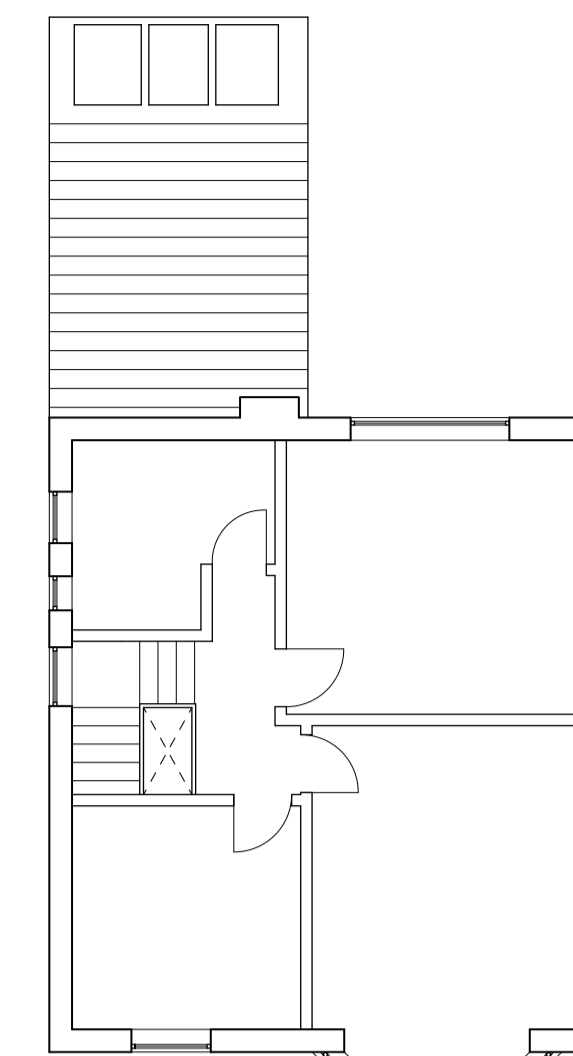


**FIRST FLOOR**  
SCALE 1:100  
EXISTING - E004

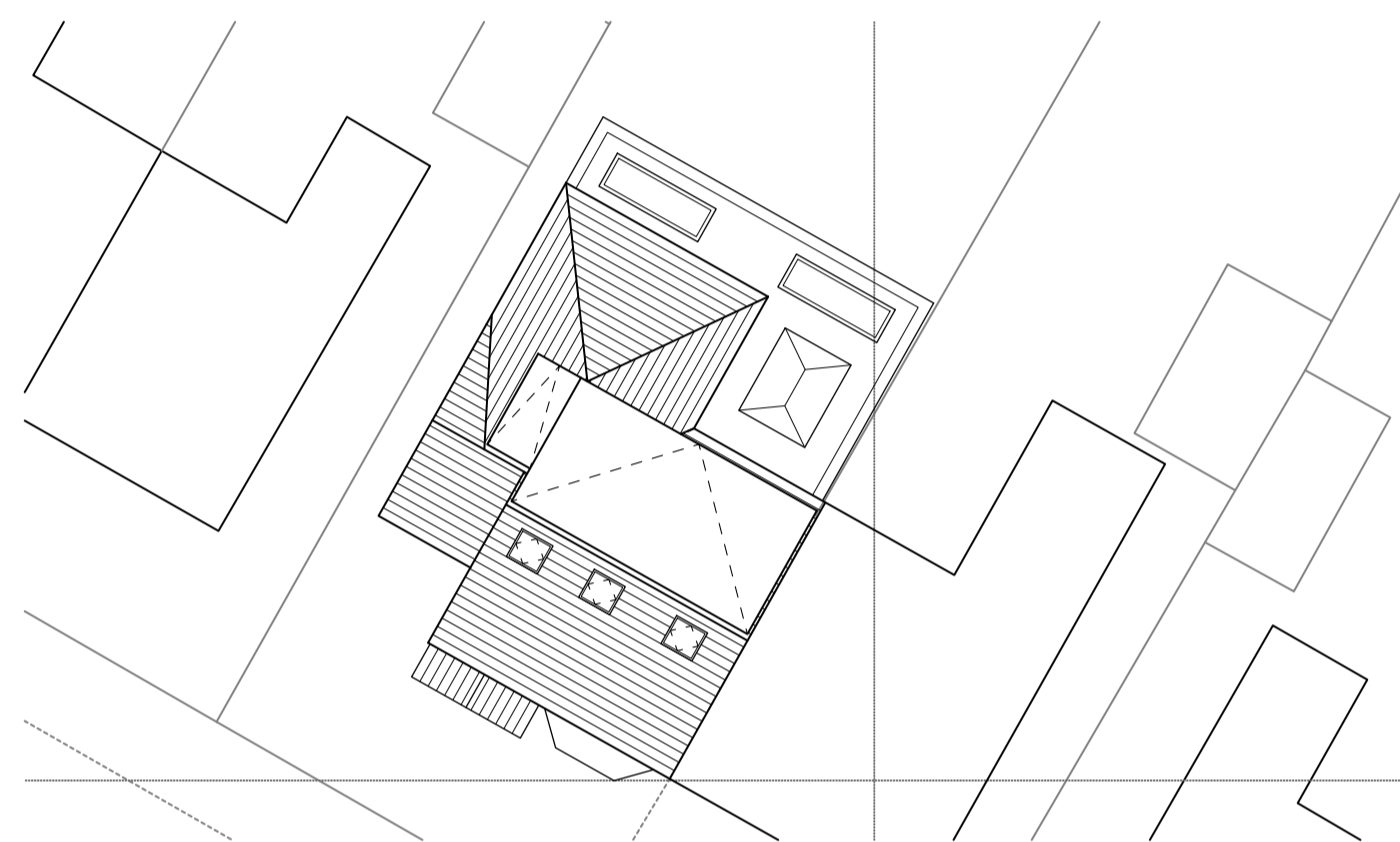


**SITE PLAN**  
SCALE 1:200  
PROPOSED - P001

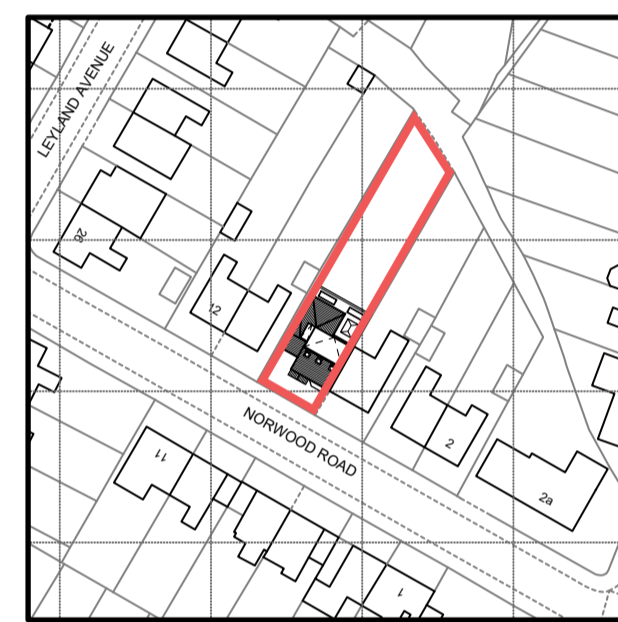


**LOCATION PLAN**  
SCALE 1:1250  
PROPOSED - P002

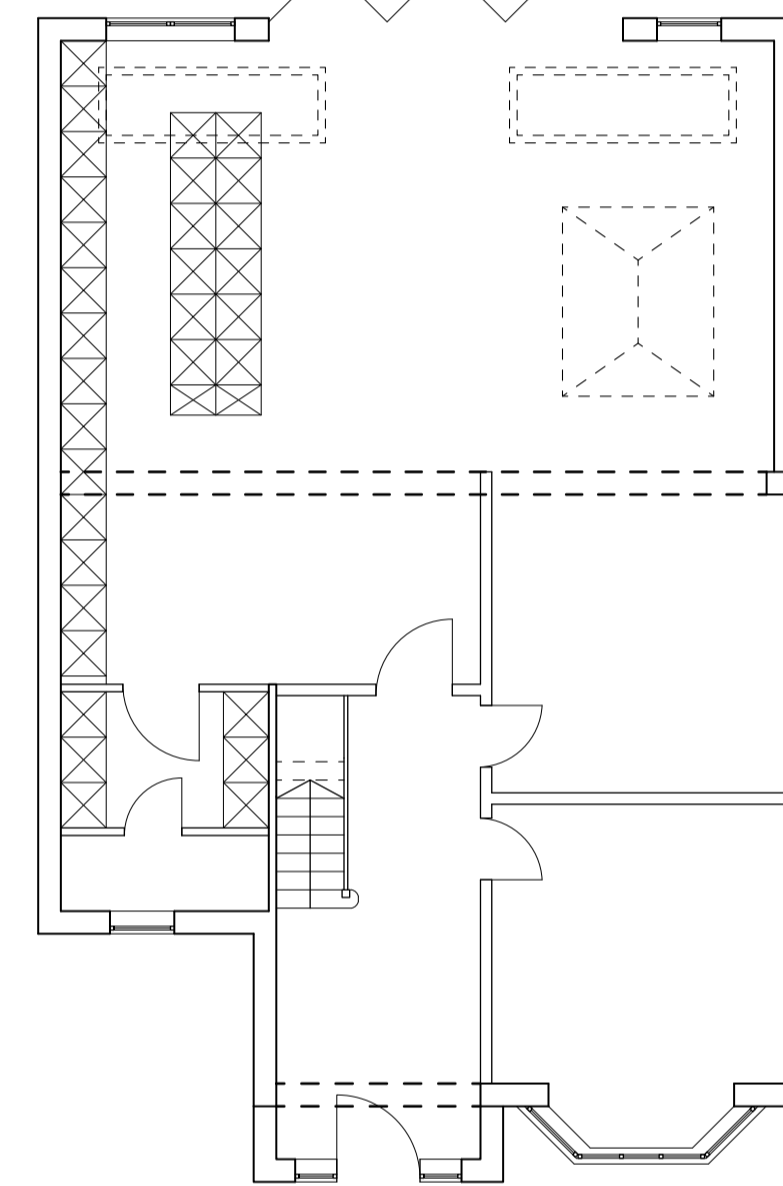

**GROUND FLOOR**  
SCALE 1:100  
PROPOSED - P003

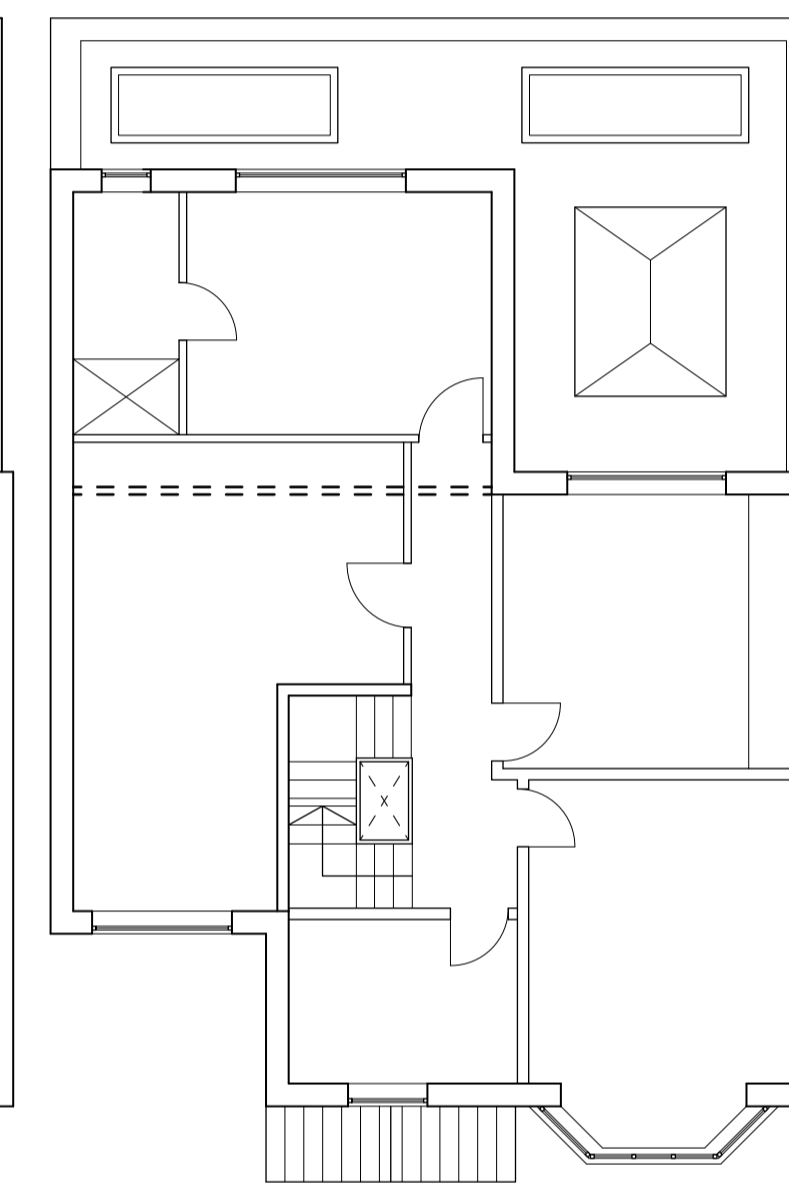

**FIRST FLOOR**  
SCALE 1:100  
PROPOSED - P004

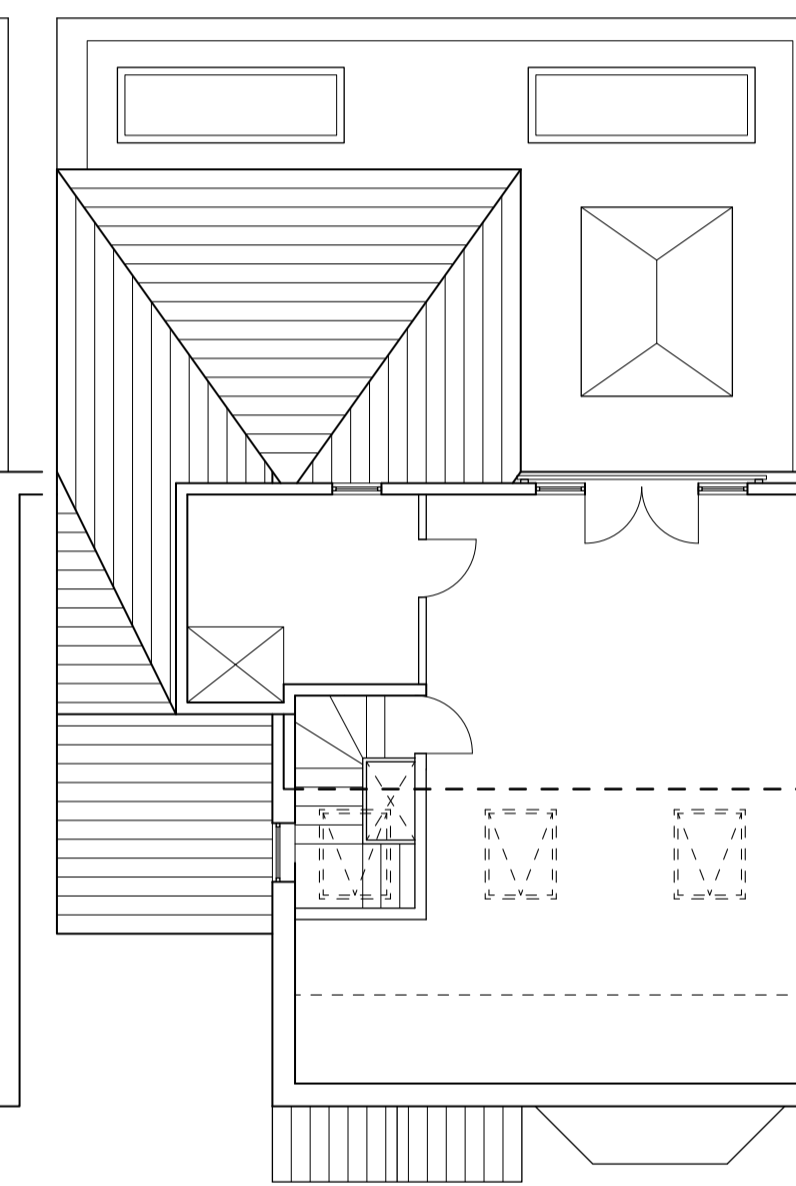

**SECOND FLOOR**  
SCALE 1:100  
PROPOSED - P005




**SOUTH WEST ELEVATION**  
SCALE 1:100  
EXISTING - E005



**NORTH EAST ELEVATION**  
SCALE 1:100  
EXISTING - E006



**NORTH WEST ELEVATION**  
SCALE 1:100  
EXISTING - E007

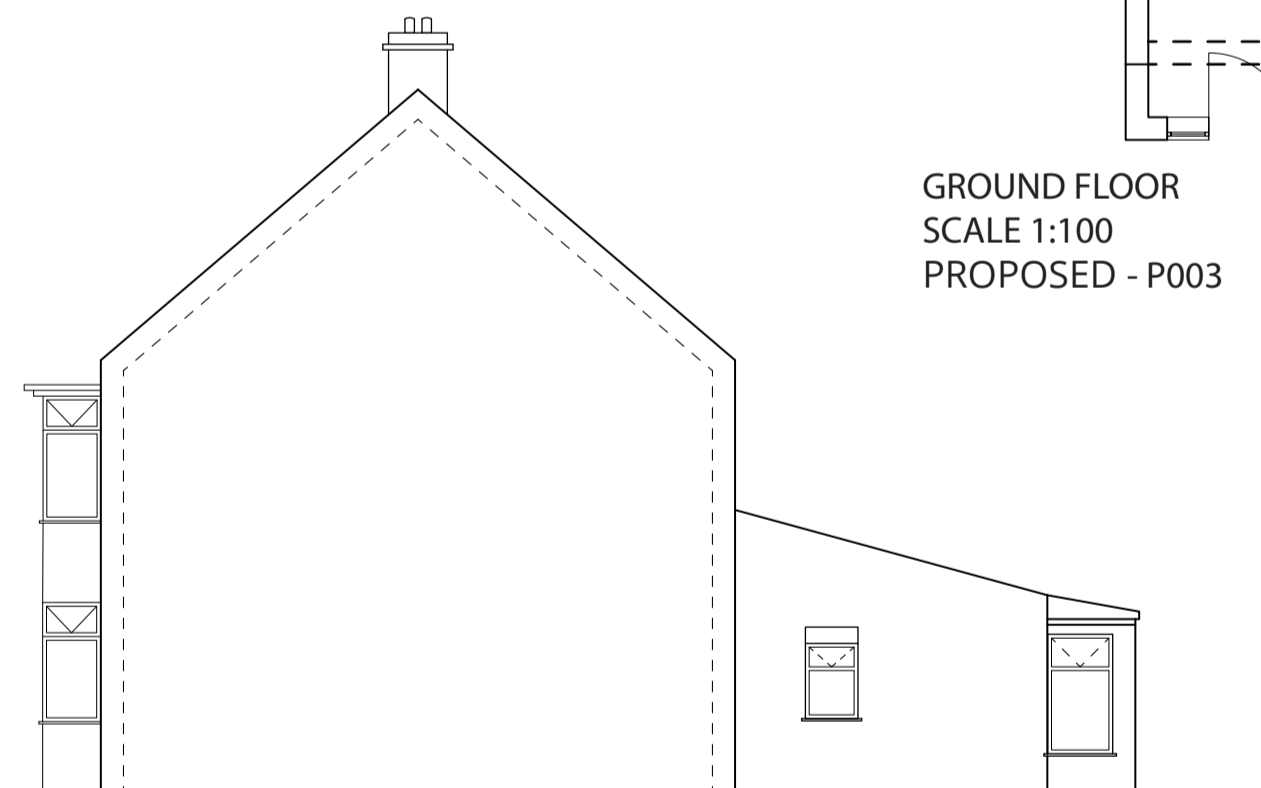


**SOUTH EAST ELEVATION**  
SCALE 1:100  
EXISTING - E008




**SOUTH WEST ELEVATION**  
SCALE 1:100  
PROPOSED - P006




**NORTH EAST ELEVATION**  
SCALE 1:100  
PROPOSED - P007

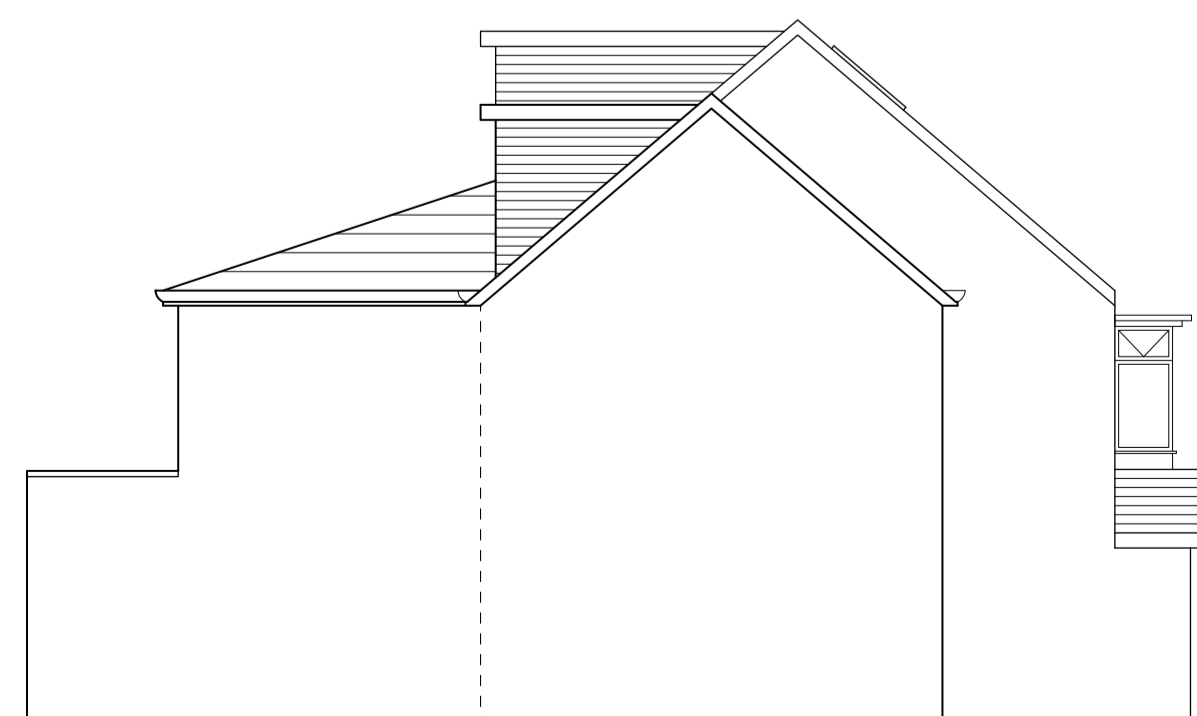

**NORTH WEST ELEVATION**  
SCALE 1:100  
PROPOSED - P008

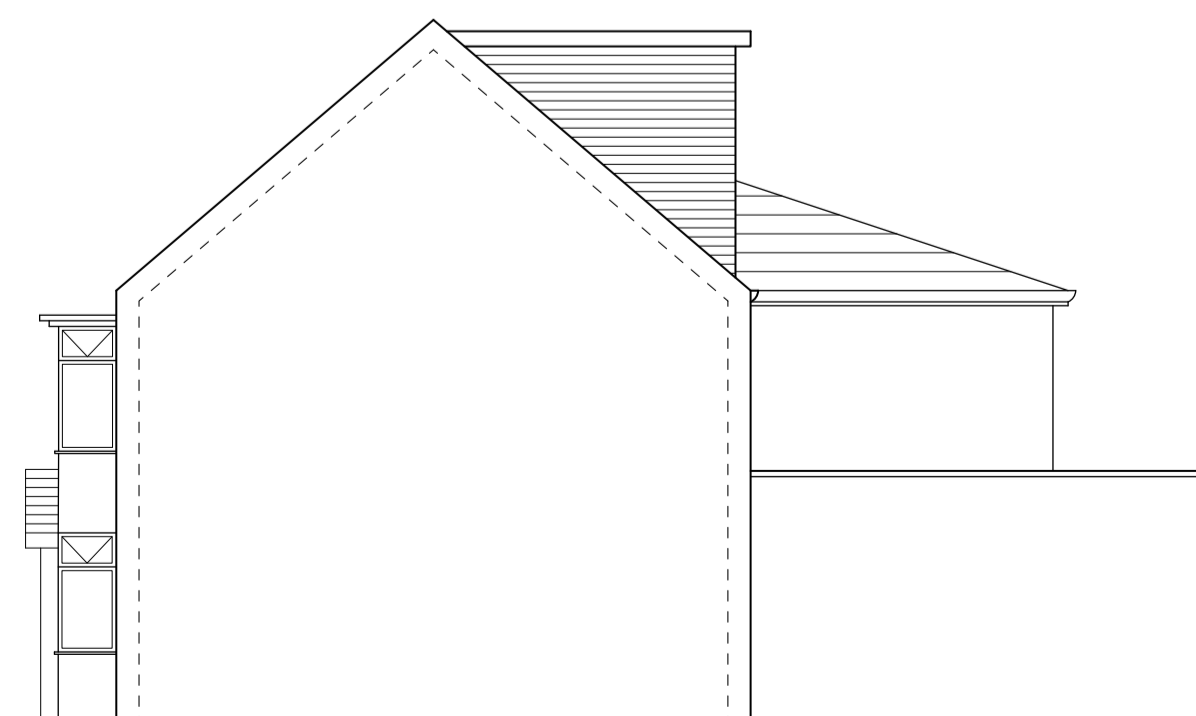

**SOUTH EAST ELEVATION**  
SCALE 1:100  
PROPOSED - P009

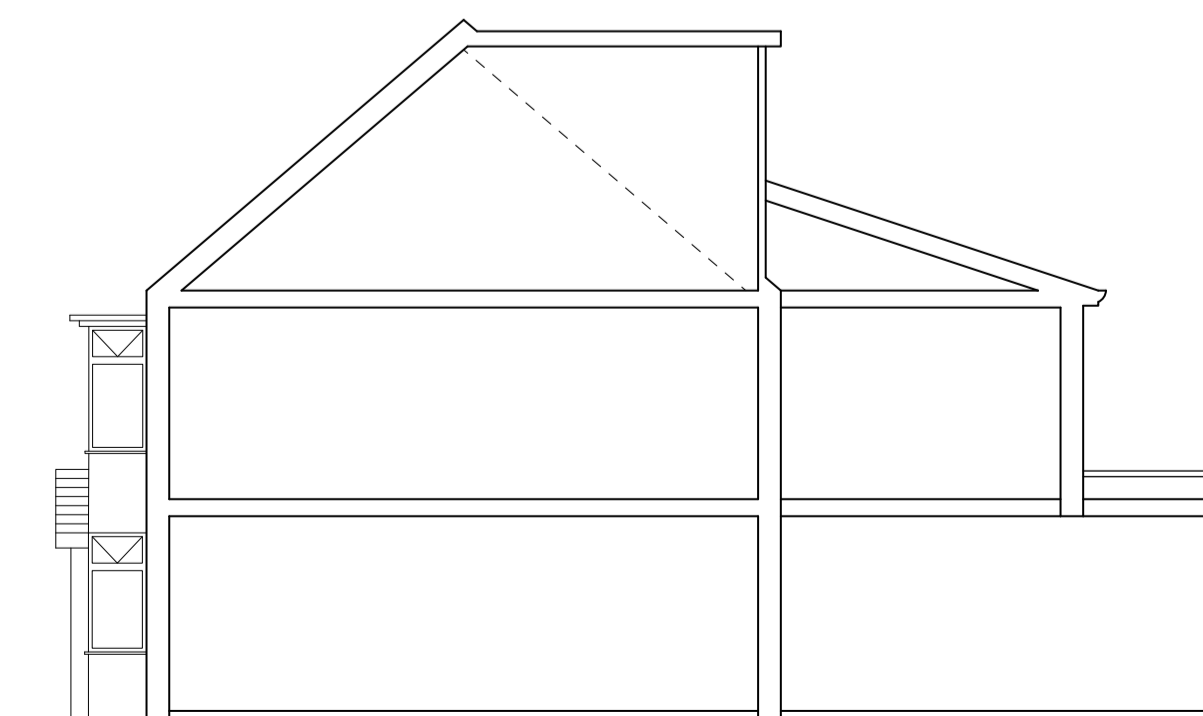

**SECTION AA**  
SCALE 1:100  
PROPOSED - P010