




EXISTING REAR ELEVATION

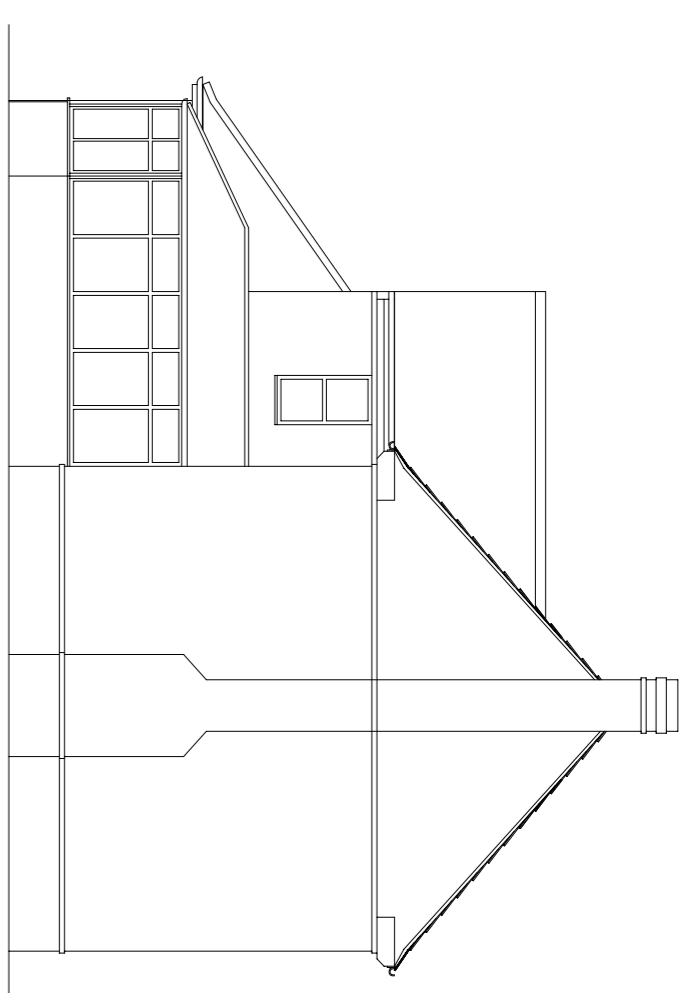

EXISTING SIDE ELEVATION

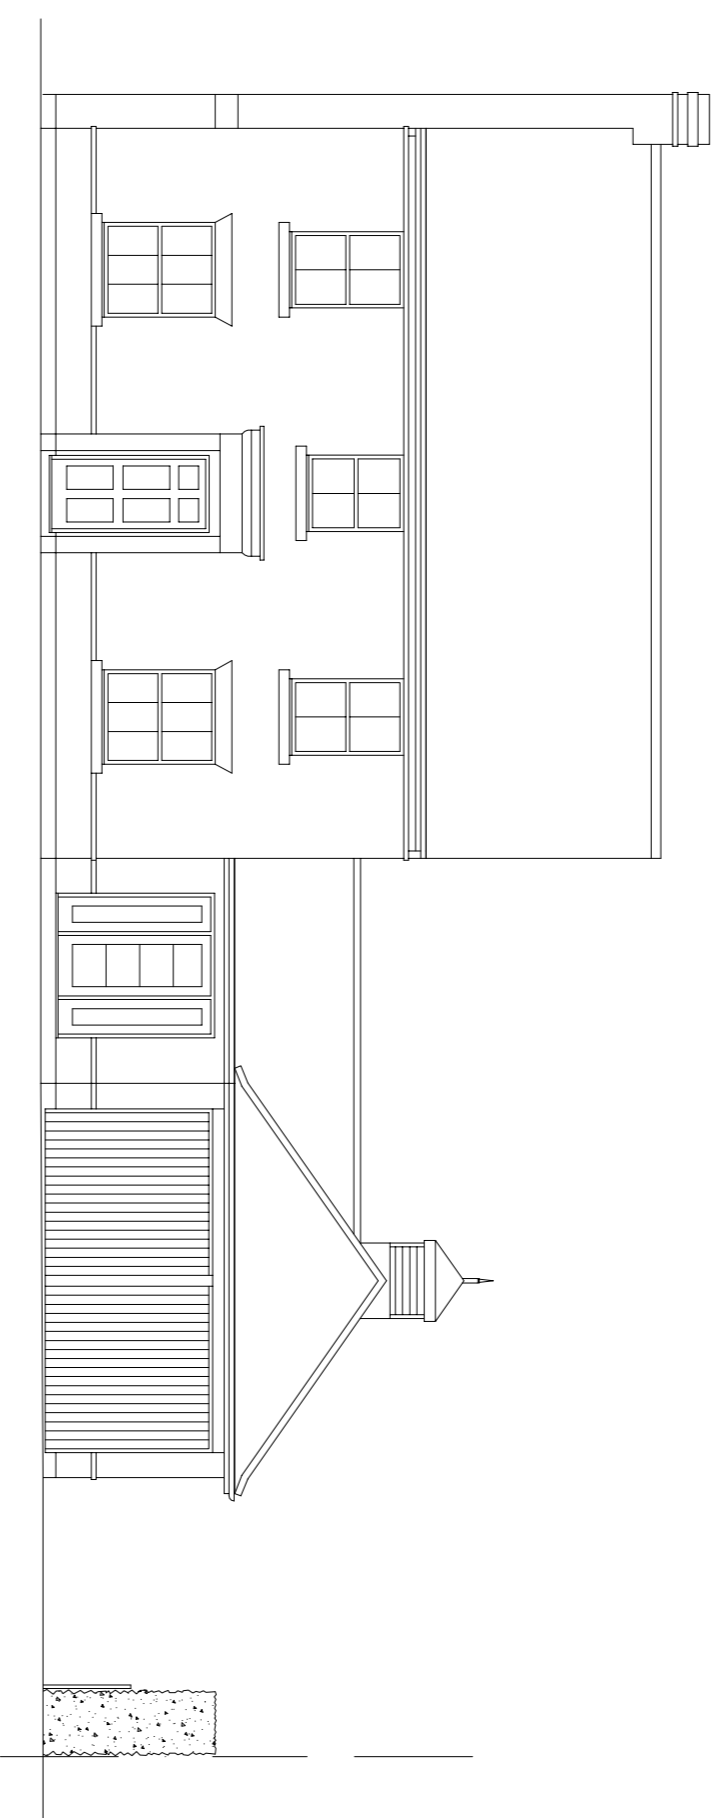

EXISTING FRONT ELEVATION

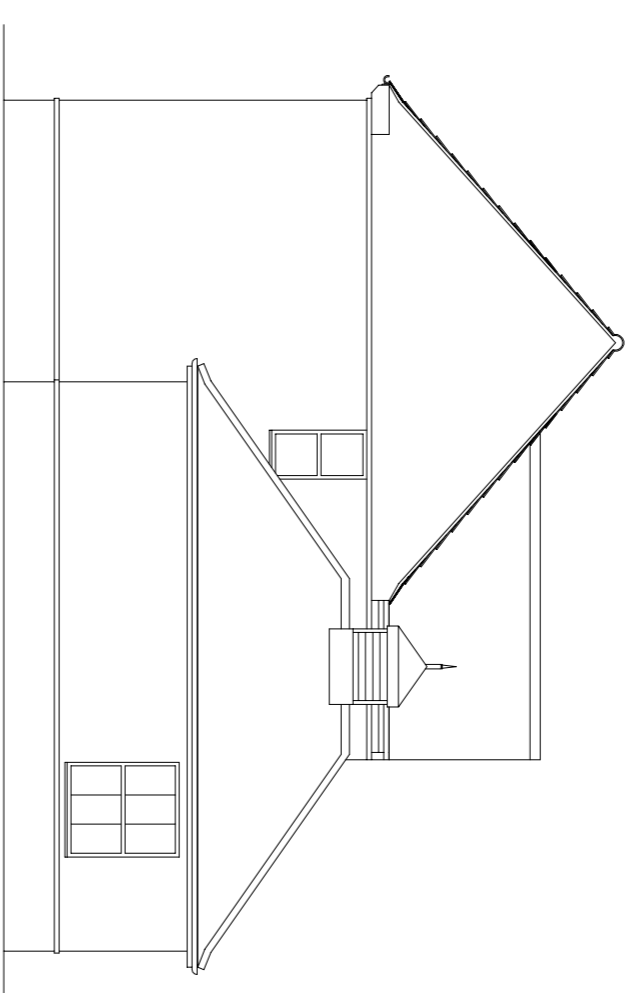

EXISTING SIDE ELEVATION



EXISTING GROUND FLOOR PLAN

notes :

This drawing is for the purpose of obtaining **Planning Permission** only and is not to be used as working drawings. The drawings do not take into account any structural elements or calculations which must be obtained from a qualified Structural Engineer.

All dimensions are approximate  
Do not scale off this drawing if photocopied.  
Only written dimensions to be taken.

**HB Drawing Services**

41 Kirkcraff  
Wigginton  
York  
North Yorkshire  
YO32 2GH

t: 01904 789167  
m: 07891 239722  
email: [howardhenry@talktalk.net](mailto:howardhenry@talktalk.net)

project  
**Garage Conversion at;  
76 Earswick Chase  
York**

client  
**Steve Balding**

drawing  
**Existing**

scale	sheet size
<b>1:50 / 100</b>	A1
date	drawn
05 / 2022	HB
	checked

drawing no  
**3209 / 01**

The design is the property and copyright of HB Drawing Services. Any violation or unauthorised reproduction of copyright can result in prosecution.

Only written dimensions to be taken. Do not scale off this drawing.