



PROPOSED REAR ELEVATION




PROPOSED SIDE ELEVATION

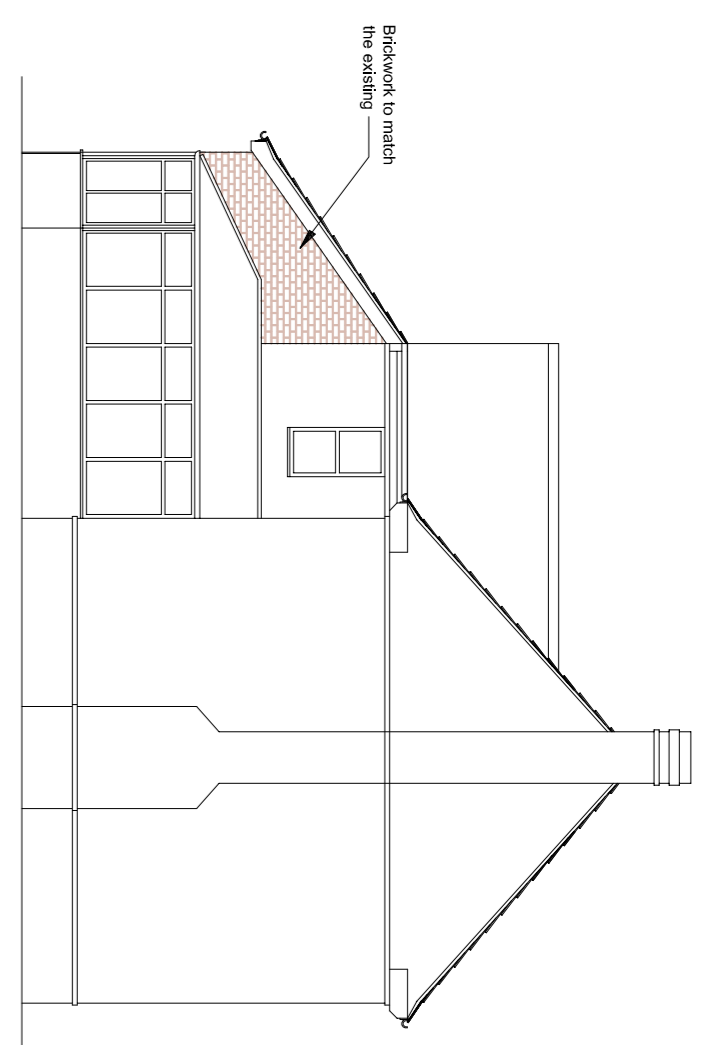


PROPOSED FRONT ELEVATION

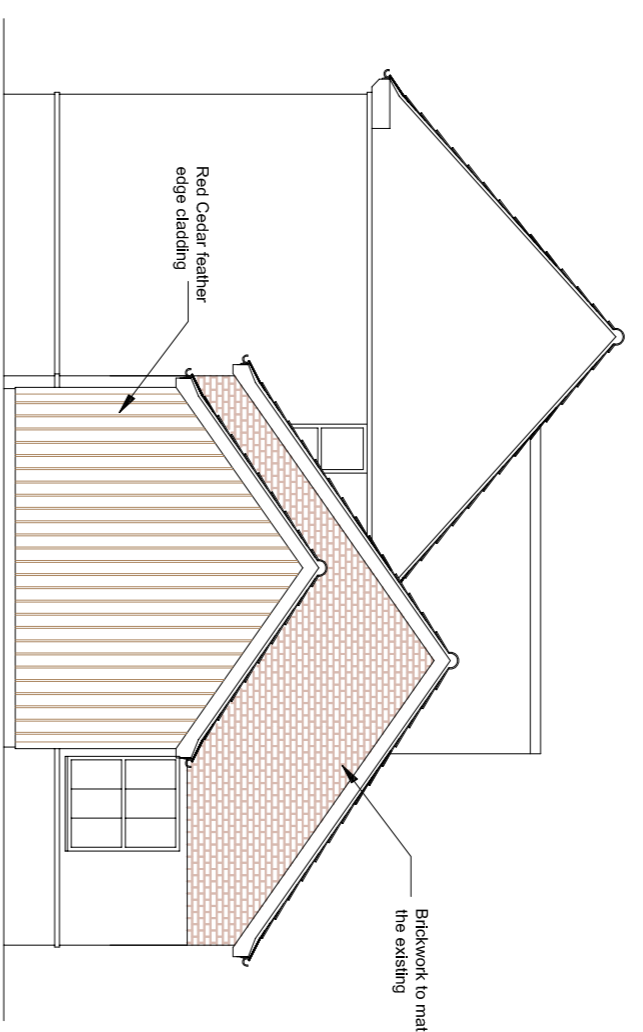


PROPOSED SIDE ELEVATION

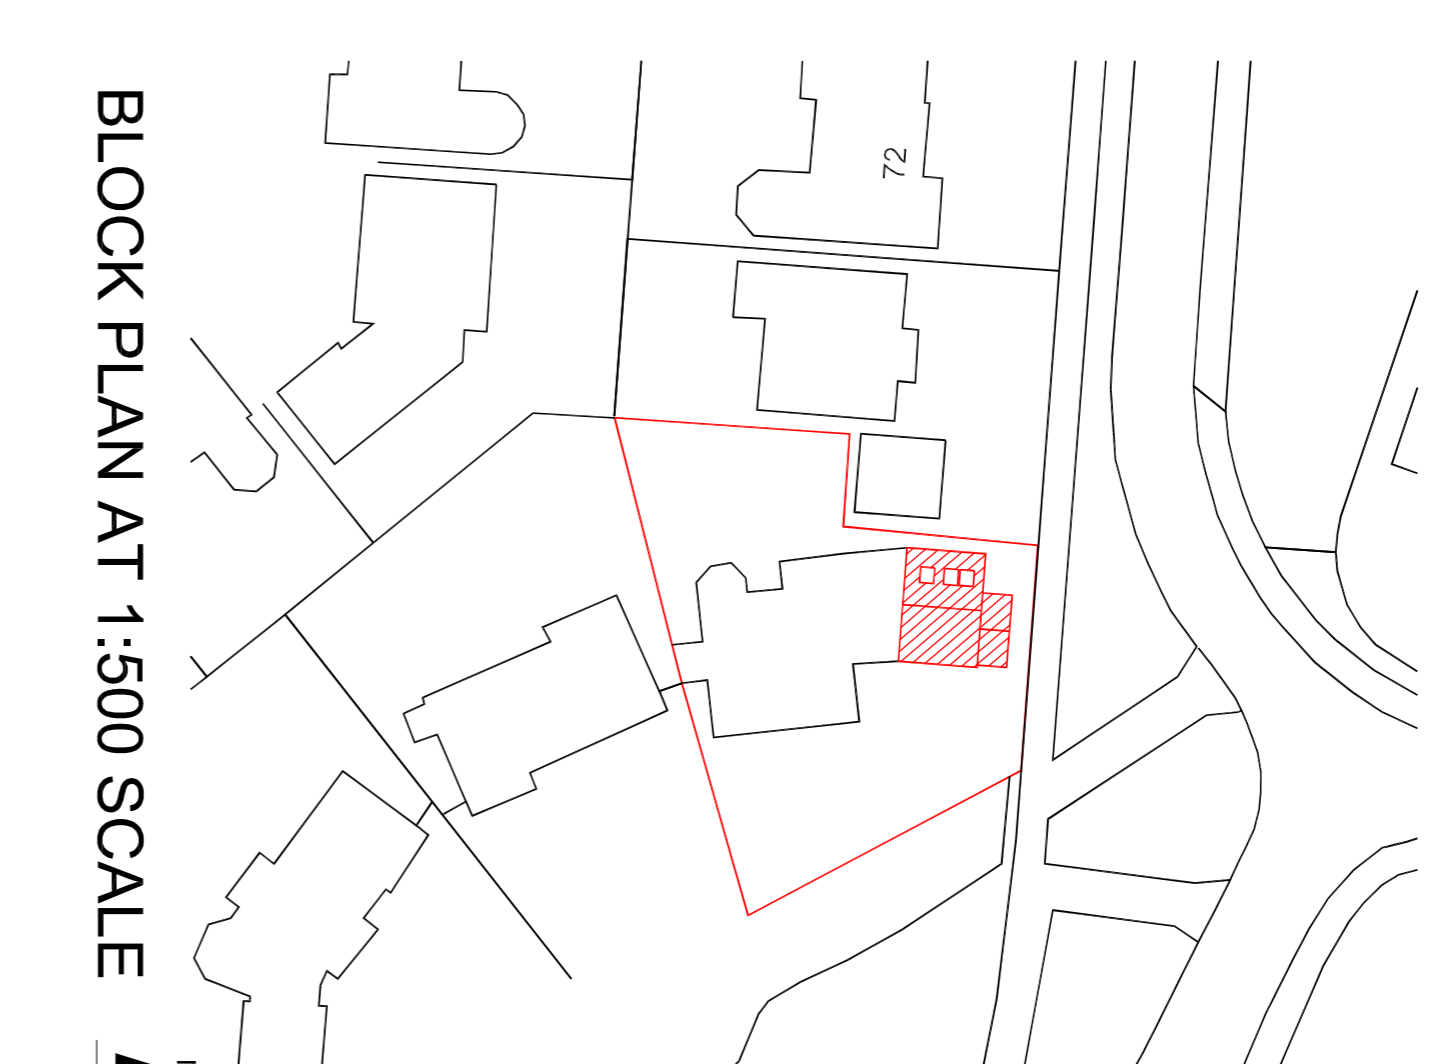

BLOCK PLAN AT 1:500 SCALE

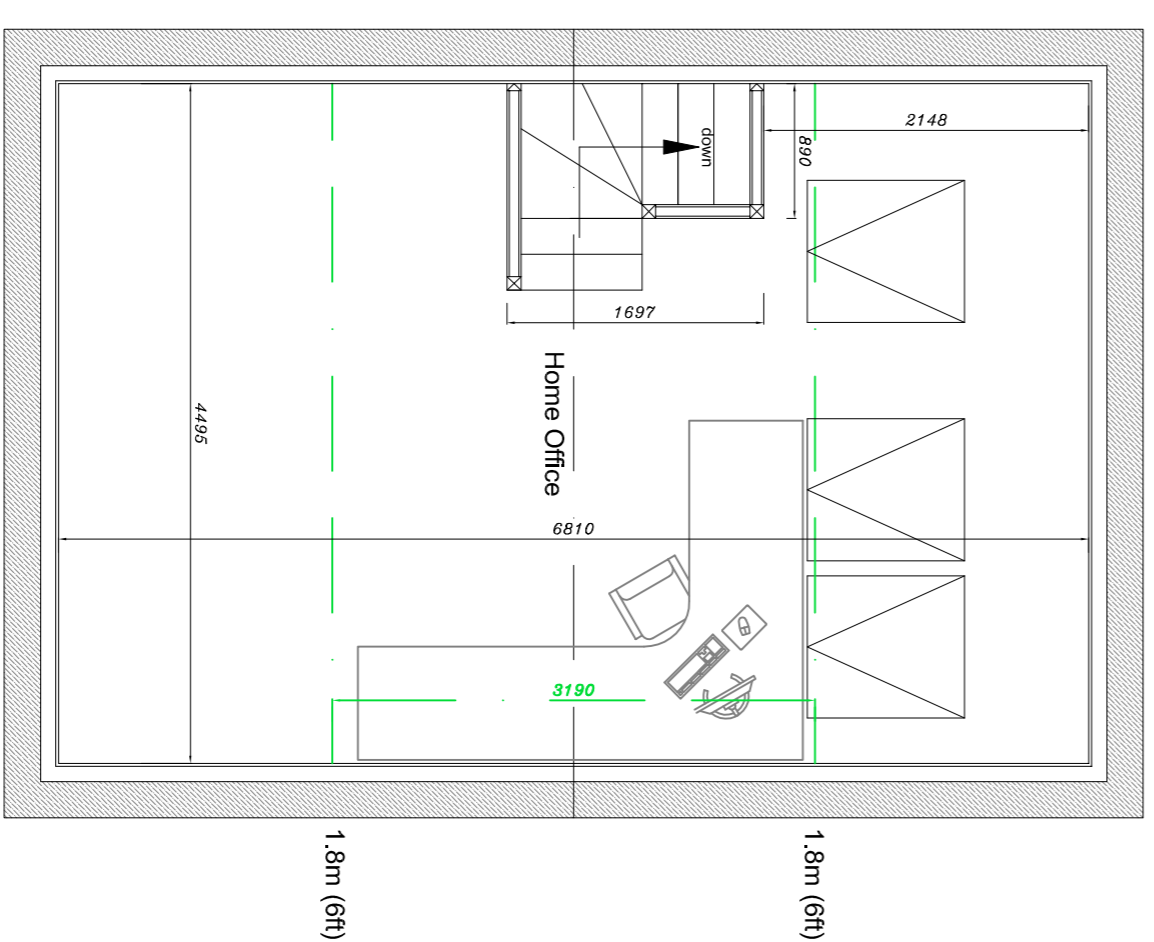

PROPOSED FIRST FLOOR PLAN

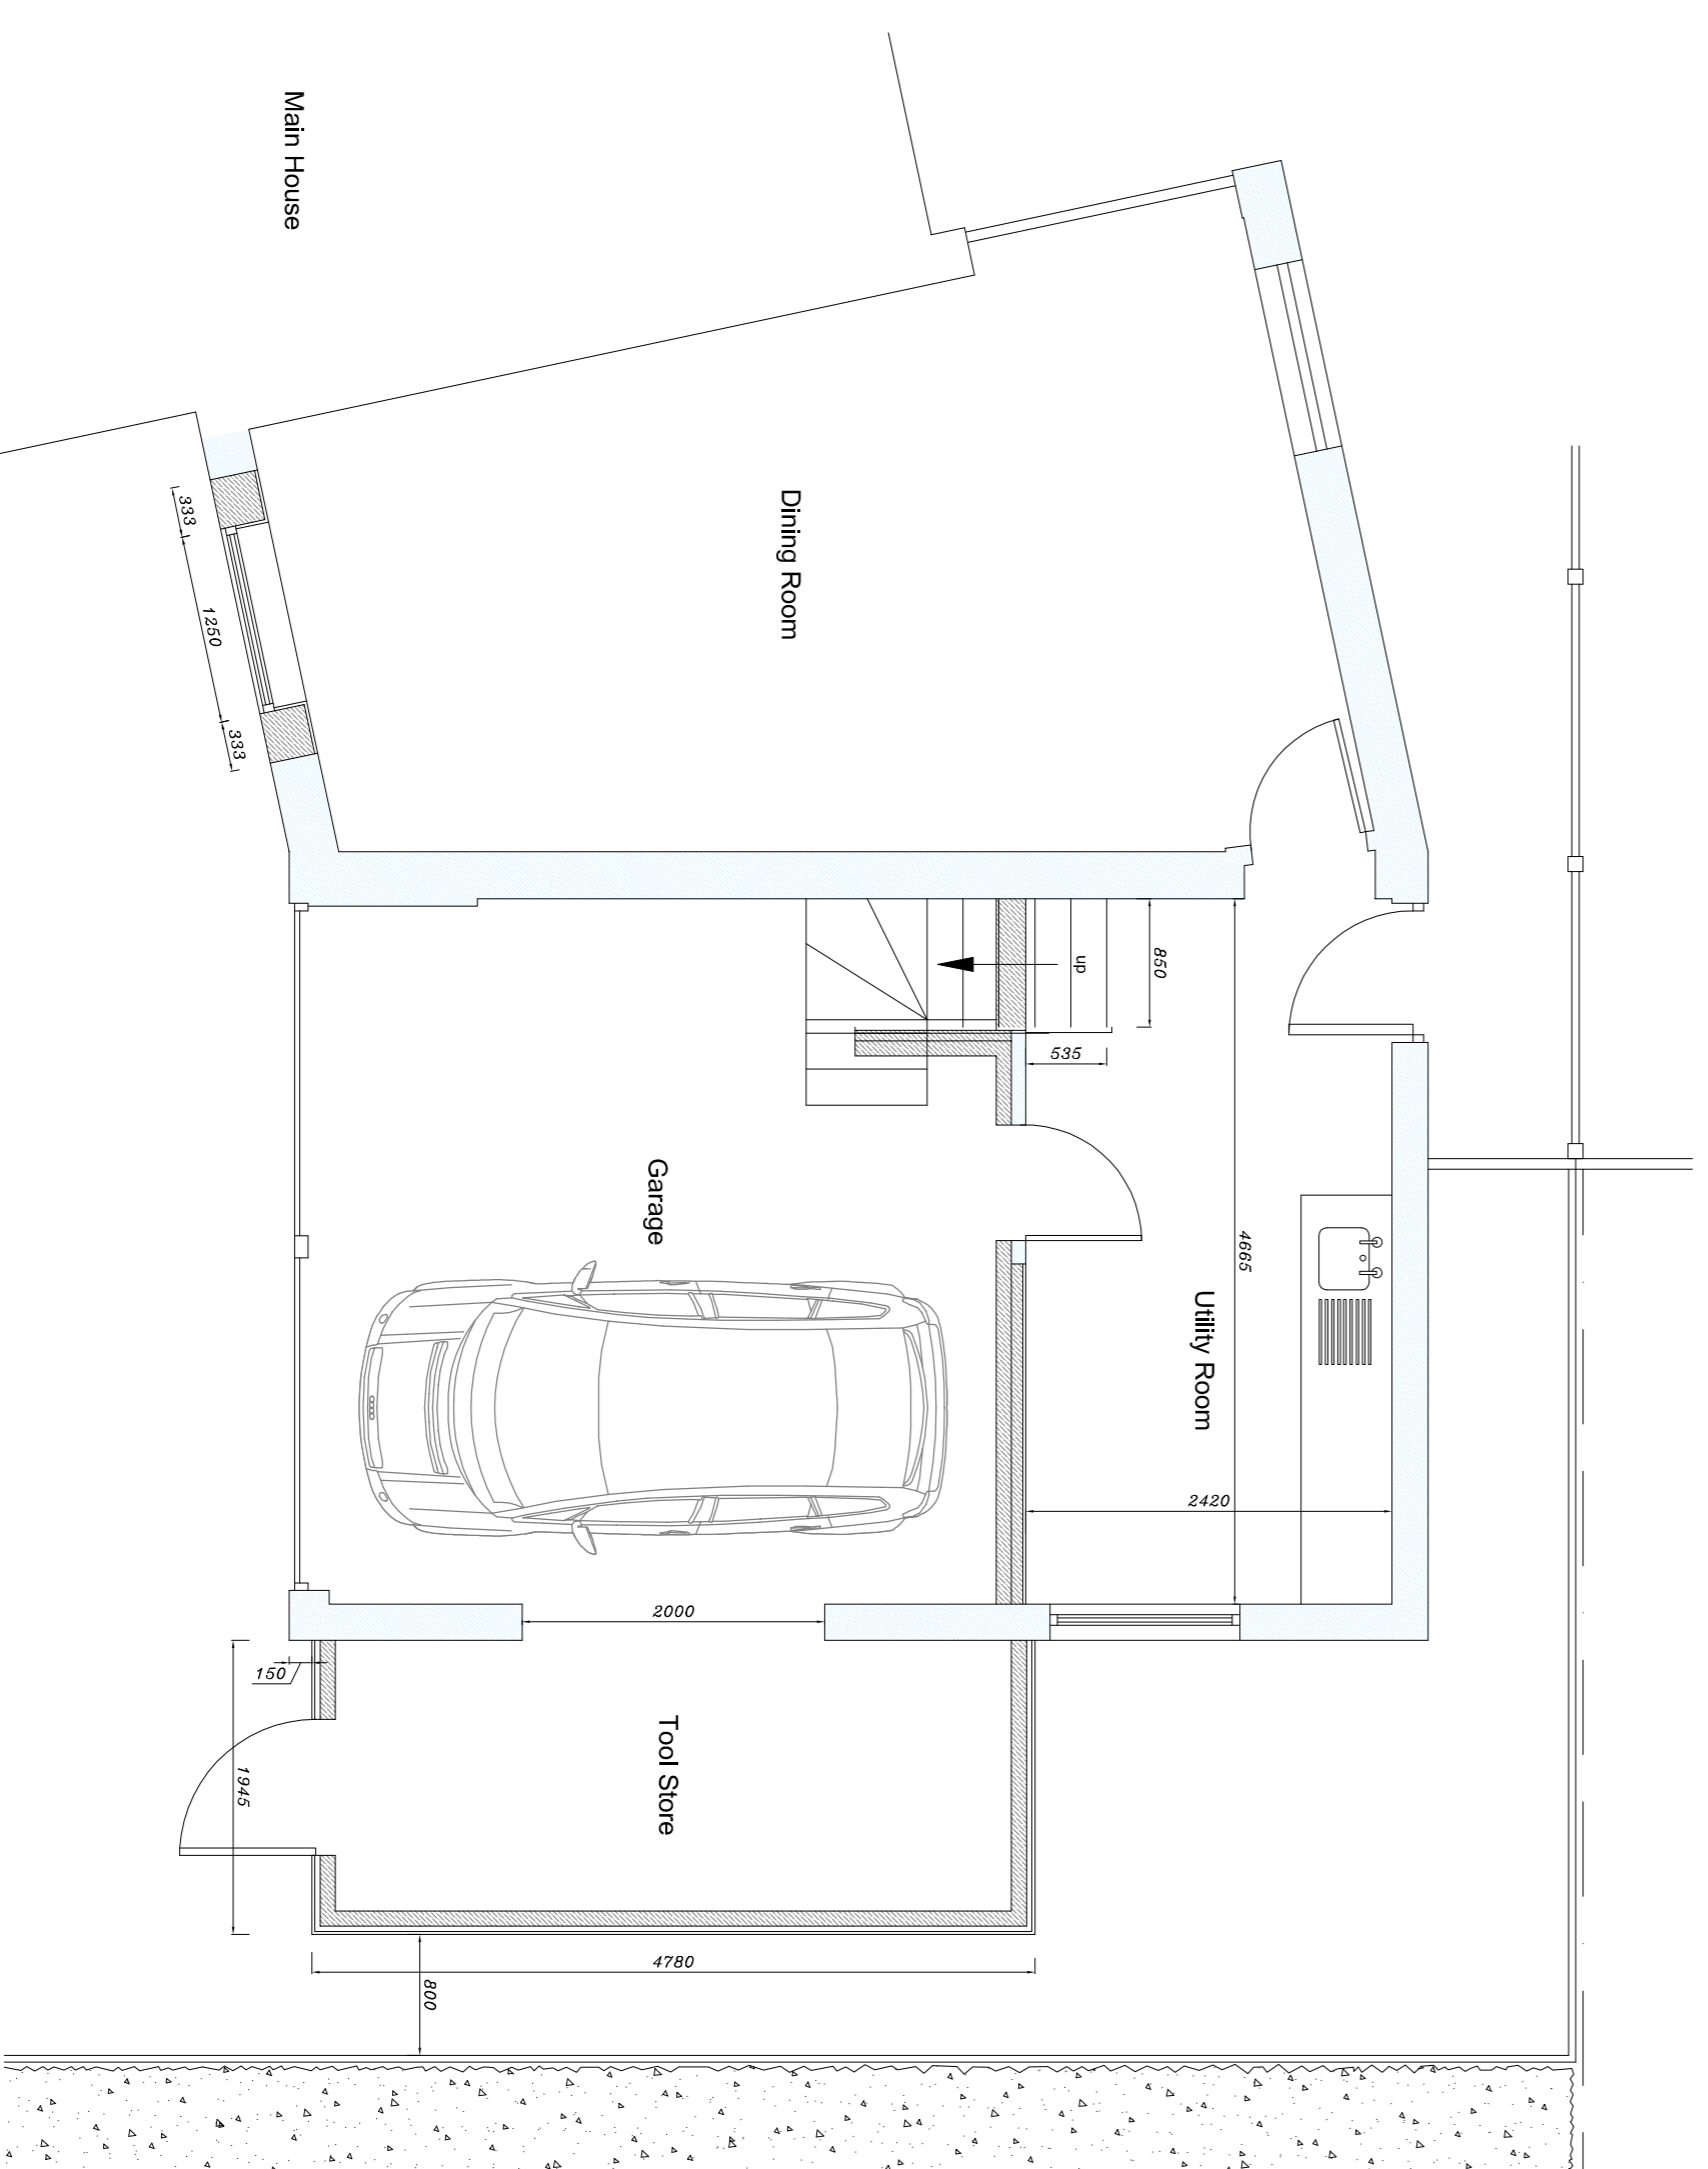

PROPOSED GROUND FLOOR PLAN

notes :

This drawing is for the purpose of obtaining **Planning Permission** only and is not to be used as working drawings. The drawings do not take into account any structural elements or calculations which must be obtained from a qualified Structural Engineer.

All dimensions are approximate

Do not scale off this drawing if photocopied. Only written dimensions to be taken.

HB Drawing Services

41 Kirkcraff
Wigginon
York
North Yorkshire
YO32 2GH

t: 01904 789167
m: 077891 239722
email: howardberry@talktalk.net

project
**Garage Conversion at;
76 Earswick Chase
York**

client
Steve Balding

drawing
Proposed

scale
1:50 / 100 sheet size
A1

date
05 / 2022 drawn
HB checked

drawing no
3209 / 02

The design is the property and copyright of HB Drawing Services. Any violation or unauthorised reproduction of copyright can result in prosecution.

Only written dimensions to be taken. Do not scale off this drawing.