


Copyright of this drawing is the property of SK-Architecture Ltd. It must not be reproduced or amended nor used in the execution of any works whether in conjunction with the proposed works for which it is prepared or otherwise without the express consent in writing of SK-Architecture Ltd.

For information only DO NOT SCALE

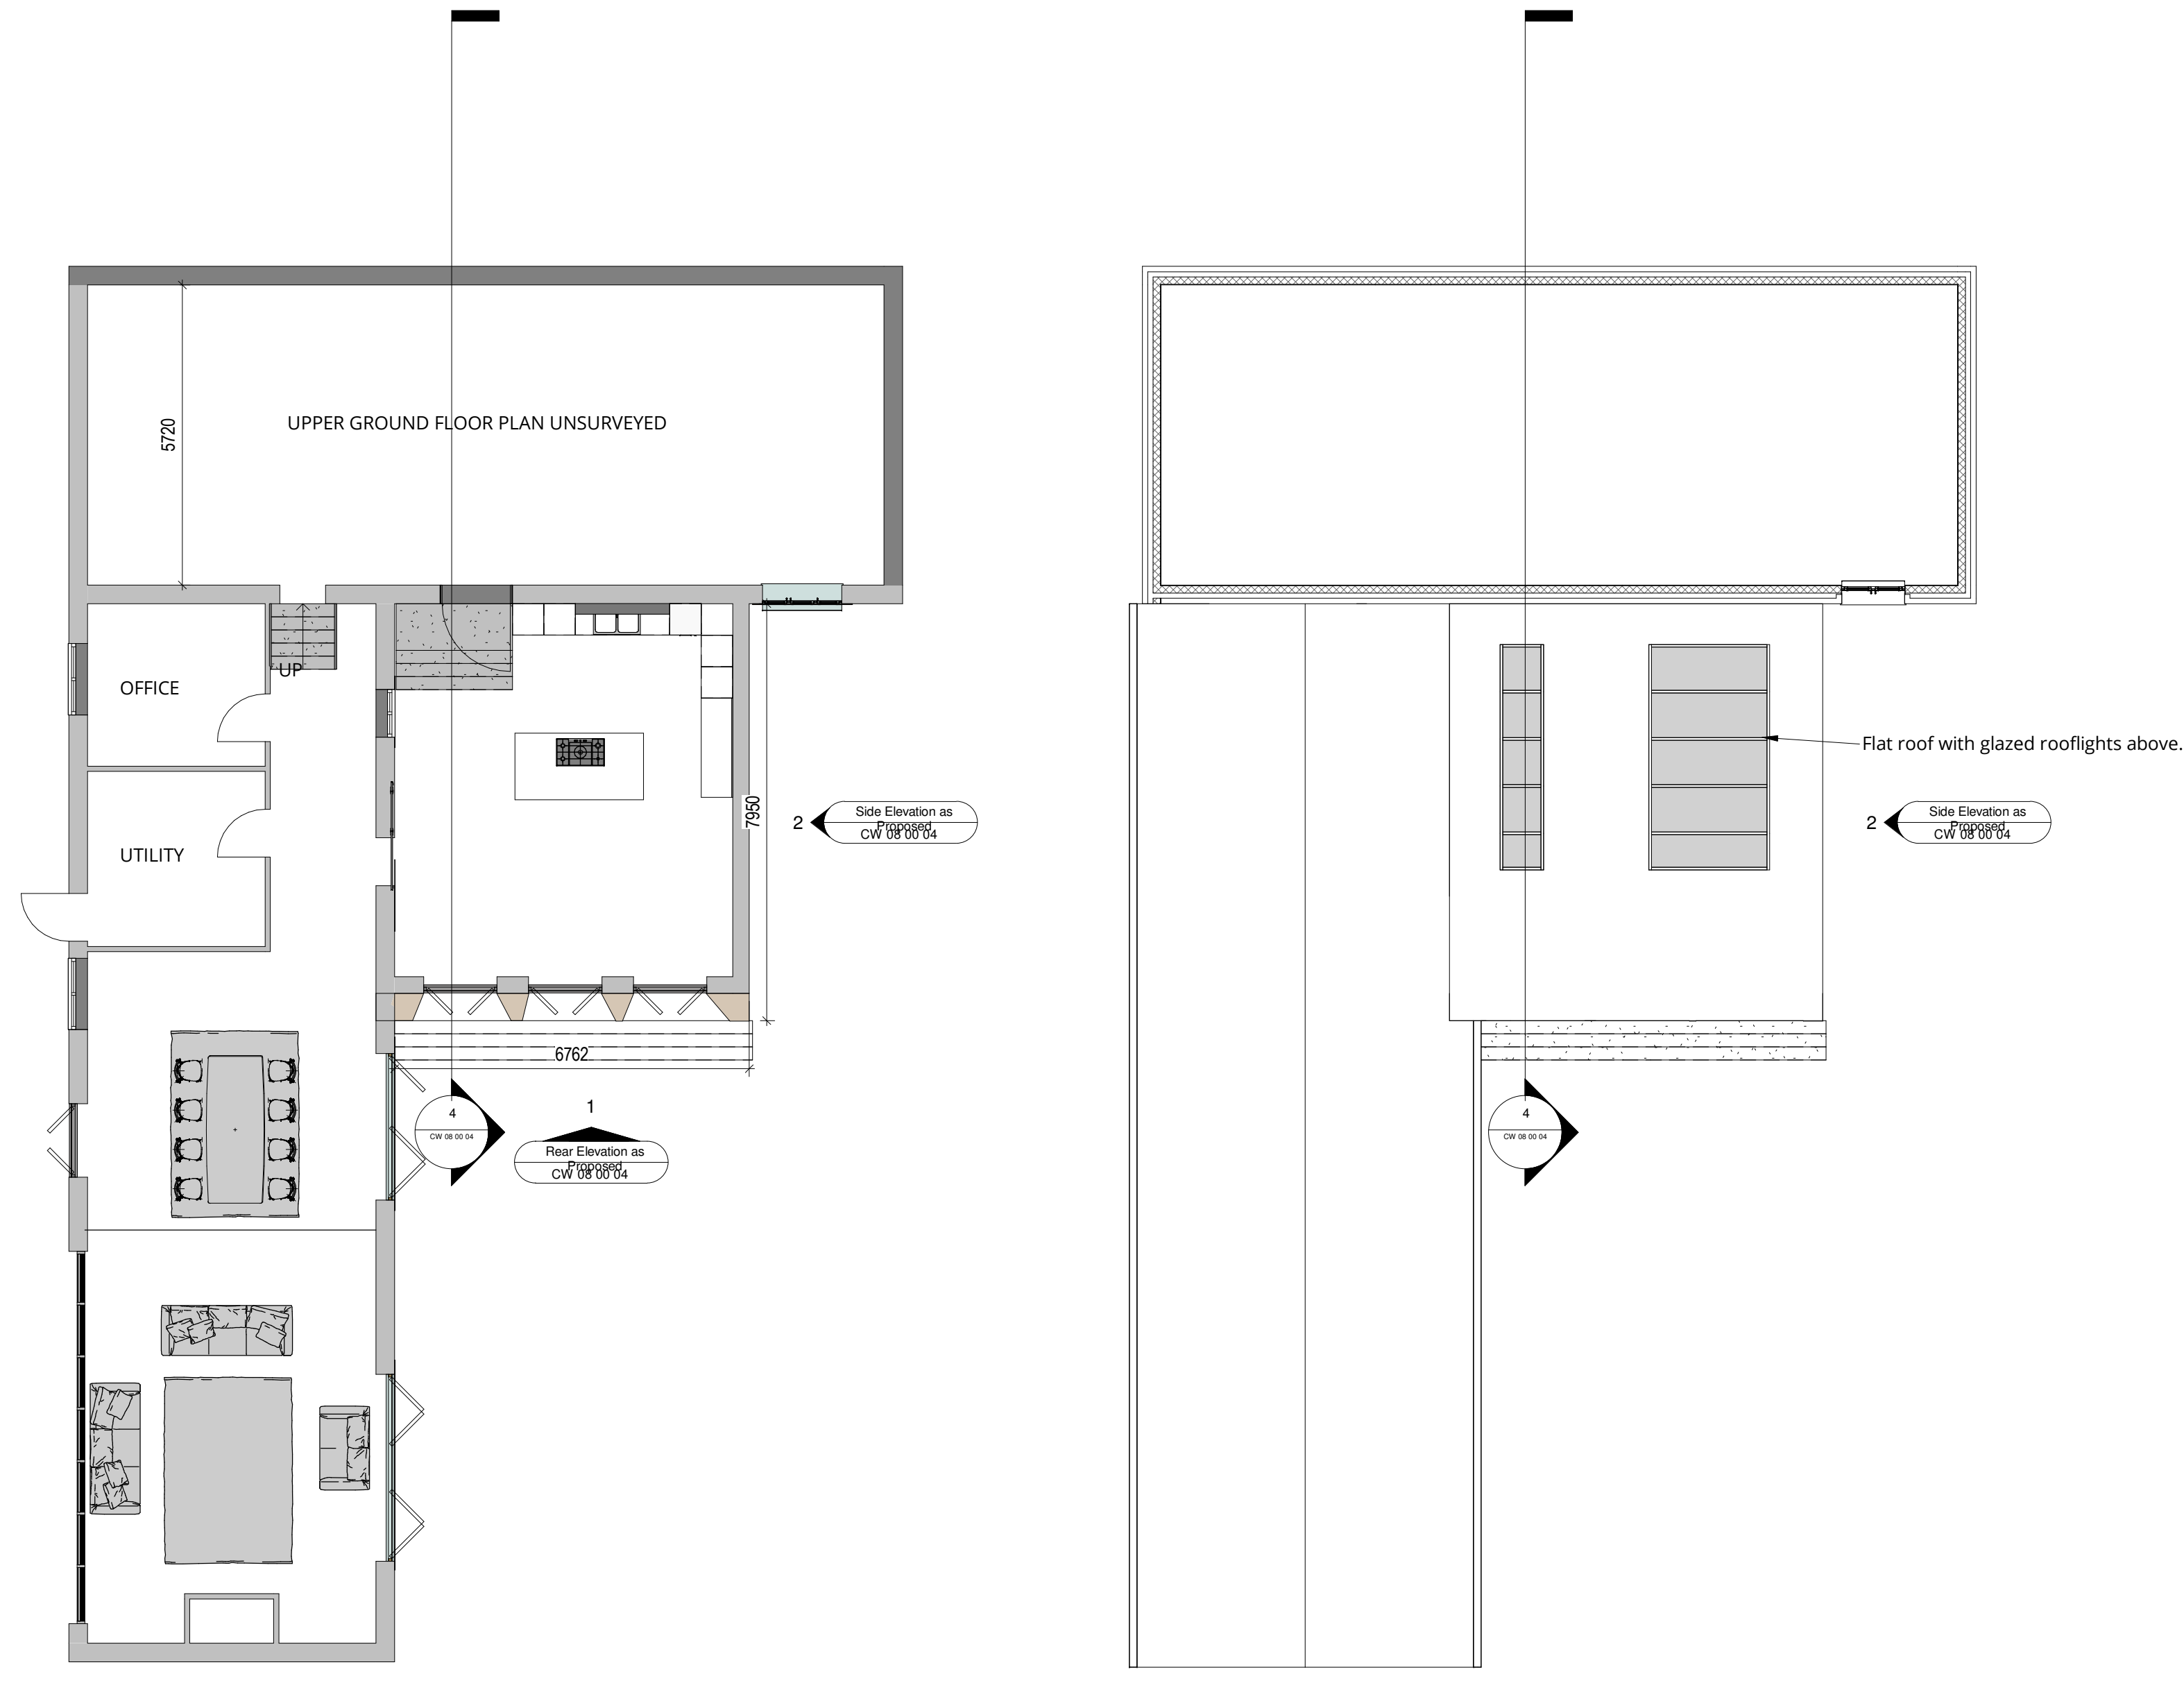


1 Lower Ground Floor Layout as Proposed
CW 08 00 04 1:100


2 Roof Plan
CW 08 00 04 1:100



3 3d View as Proposed
CW 08 00 04

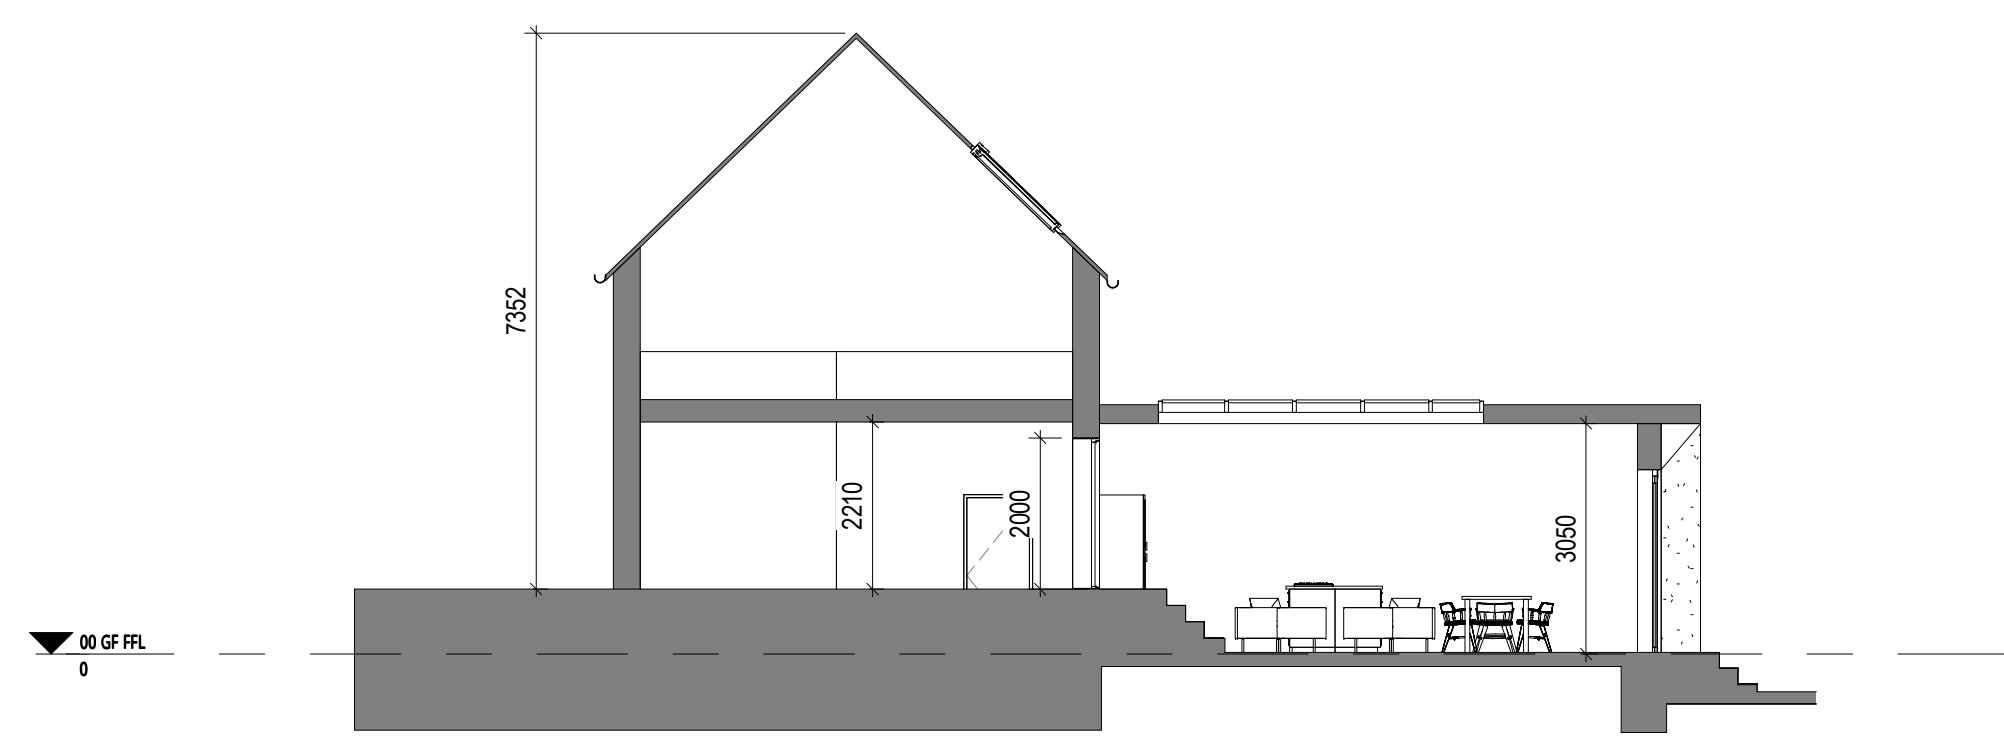

4 Section 5
CW 08 00 04 1:100

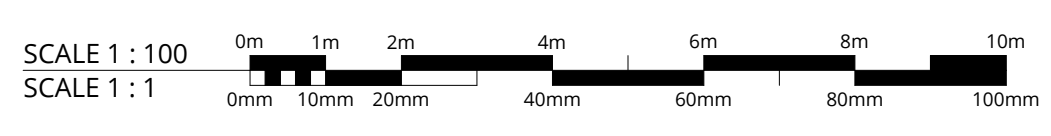

Revision	Description	Date
SK ARCHITECTURE		
Client Mr Craig		
Project Stotfold Barn, 12 Back Lane, Collyweston, PE9 3PJ		
Drawing Plans as Proposed		
Scale 1:100 @ A1		Date 29/04/2022
Project No. 106	Drawing No. SKA CW 08 00 04	Revision D00

PLANNING