



First Floor Plan Proposed

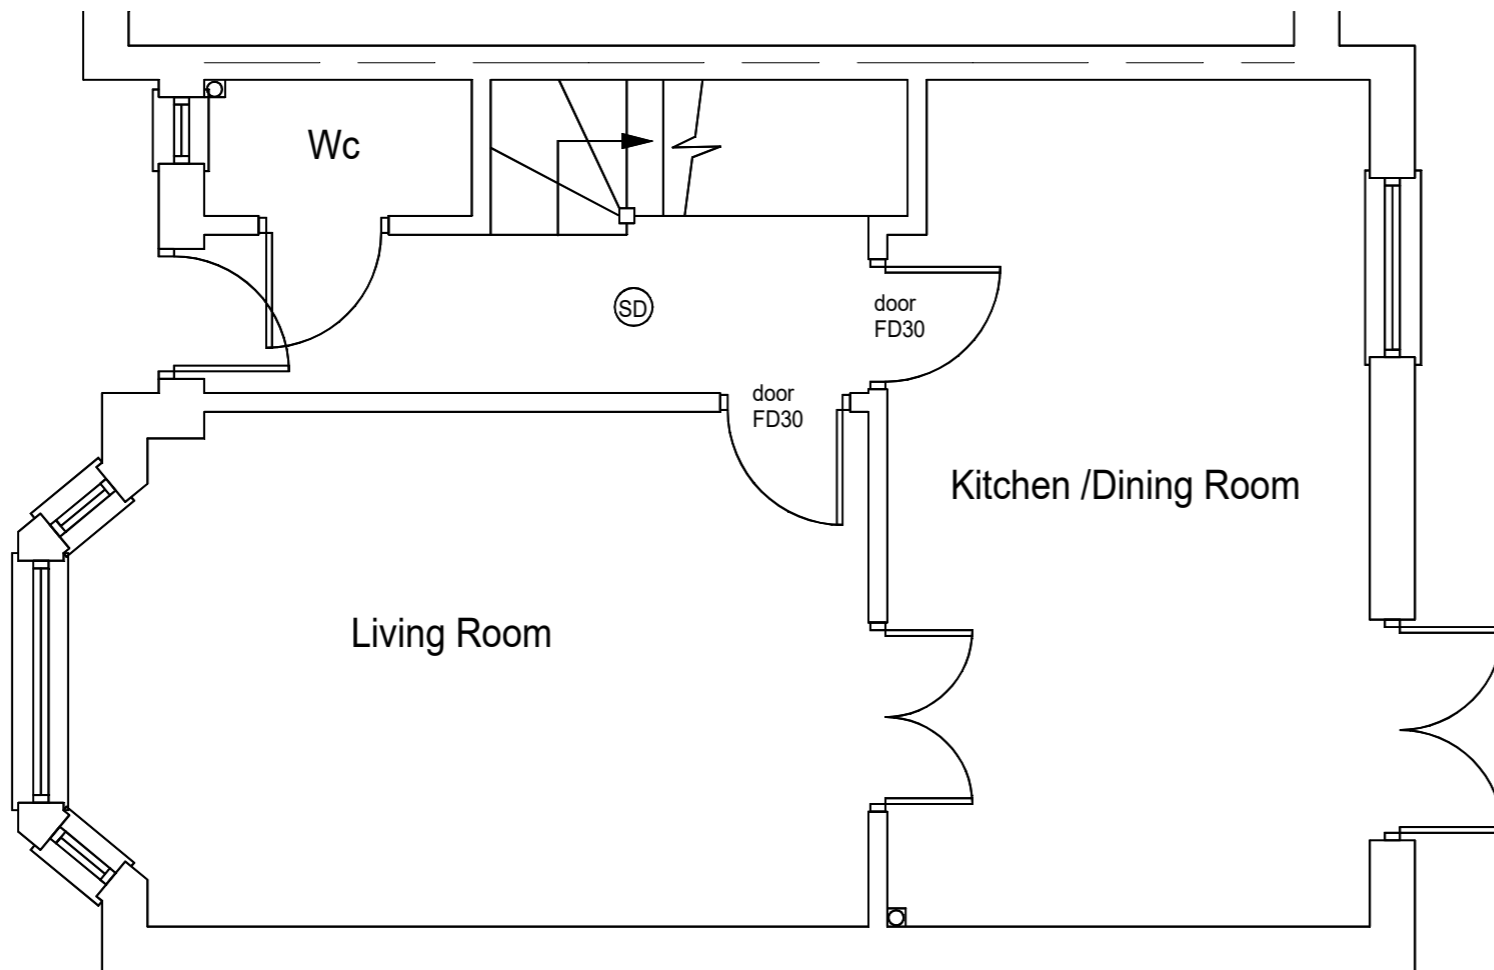

Ground Floor Plan Proposed

Scale 1:50 @ A3 0 - 10m

 

**The Smart Loft Company**

Tel 01737 353400

This drawing is only for negotiations with the Local Authority Planning & Building Control Departments. Do not scale from the drawing for construction. The Builder is responsible for the checking on site all dimensions & relevant information prior to the commencement of works to ensure the accuracy of any information contained in the drawing. Any discrepancy must be notified before work commences failure to do so exempts Building Plans from any responsibility. The drawing may only be used for the address shown & may not be copied without permission. Copyright The Smart Loft Company ©

PLANNING  
COPY ONLY

Mr & Mrs K Ward  
3 Rona McClean Close Eposm KT19 8FU  
Ground & First Floor Plans Proposed

Scale 1:50	date 08:03:2022	revised date	no	drwg no romc-3-1
------------	--------------------	--------------	----	---------------------