
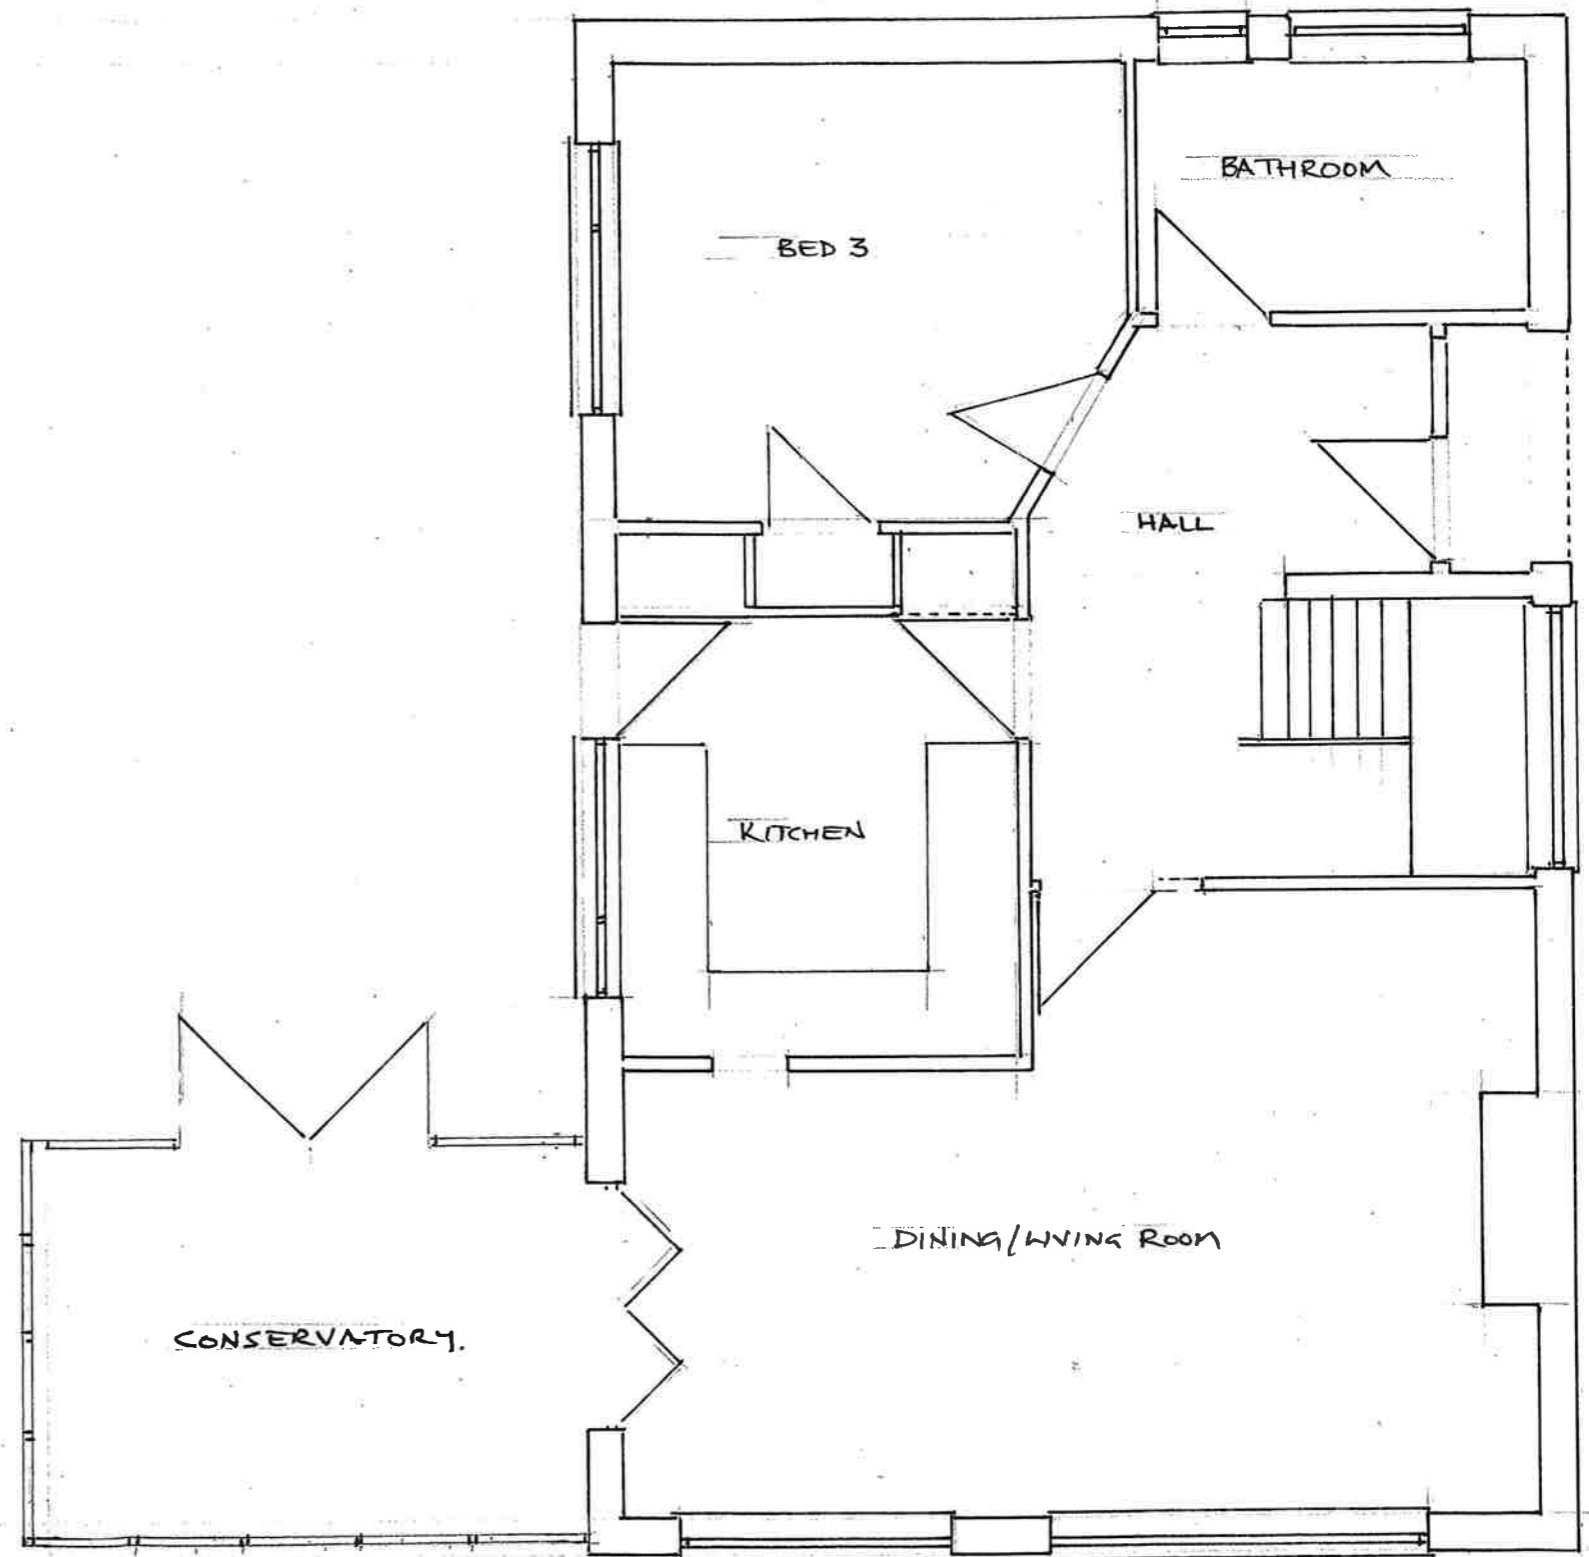


FIRST FLOOR

 

GROUND FLOOR

J Johnston Orchard Studio 		
EXISTING FLOOR PLANS		
1 PARK CLOSE THURTON NR14 6AU MR & MRS KELLY		
01/05/2022	SCALE 1:50 AT A3	DR No: 003/JJ
DO NOT SCALE FROM THESE DRAWINGS		