


NOTE:
 THIS DRAWING IS COPYRIGHT.
 CONTRACTORS, CLIENT AND ALL SUB-CONTRACTORS
 USING THIS DRAWING TO CHECK ALL DIMENSIONS ON
 SITE.
 ONLY FIGURED DIMENSIONS ARE TO BE WORKED
 FROM.
 DISCREPANCIES MUST BE REPORTED IMMEDIATELY
 BEFORE PROCESSING.

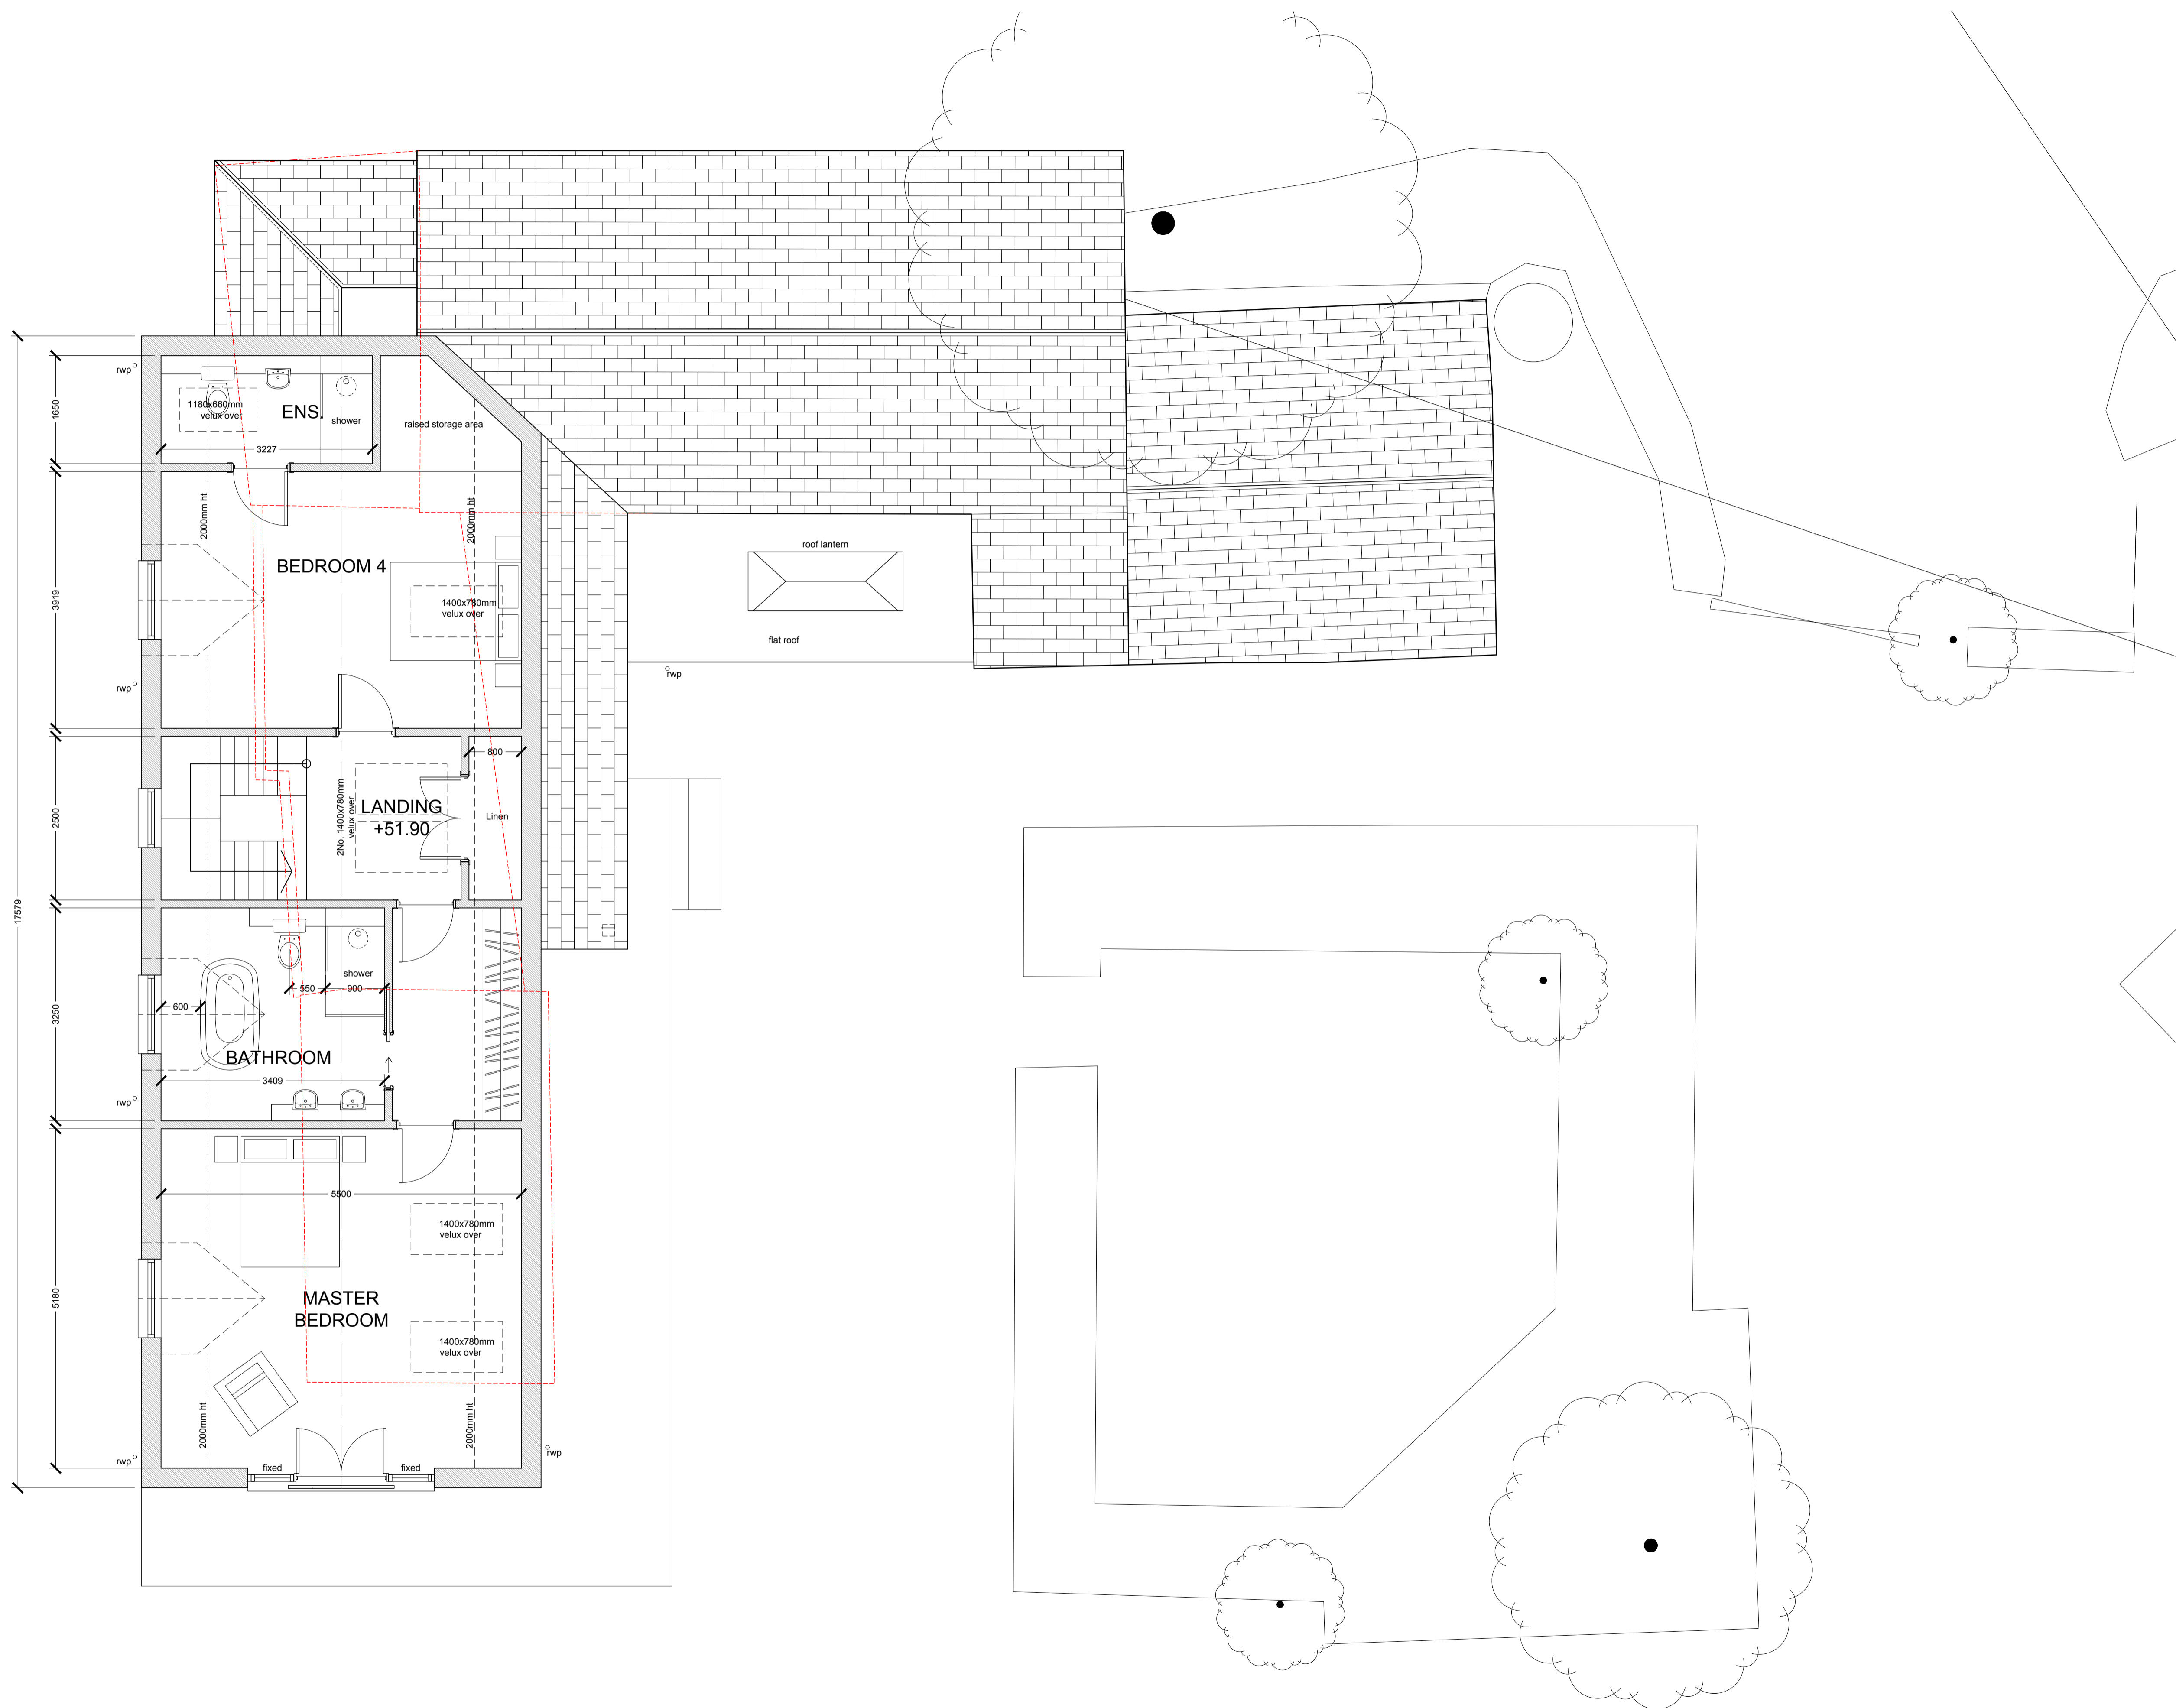

01 Proposed First Floor Plan
 1:50

| Rev | Date | Comment: |
|---|--------------------------------------------------------------------|----------------|
| PLANNING | | |
| MSG ARCBUILD mark@msgarcbuild.co.uk ARCHITECTURAL & BUILDING CONSULTANT 01841 521552 | | |
| Client | ROSS GREGORY | |
| Property | TREWITHE BARN ST WENN BODMIN CORNWALL PL30 5PH | |
| Project | EXTENSION & ALTERATION WORKS TO EXISTING DETACHED DWELLINGHOUSE | |
| Drawing | PROPOSED FIRST FLOOR PLAN | |
| Project No. | 30200 | Date: NOV 2021 |
| Drawing No. | P.04 | Revision: . |
| Scale | 1:50 @A1 | Dn: JL Ch: MG |