


SOA1 - 594mmx41mm

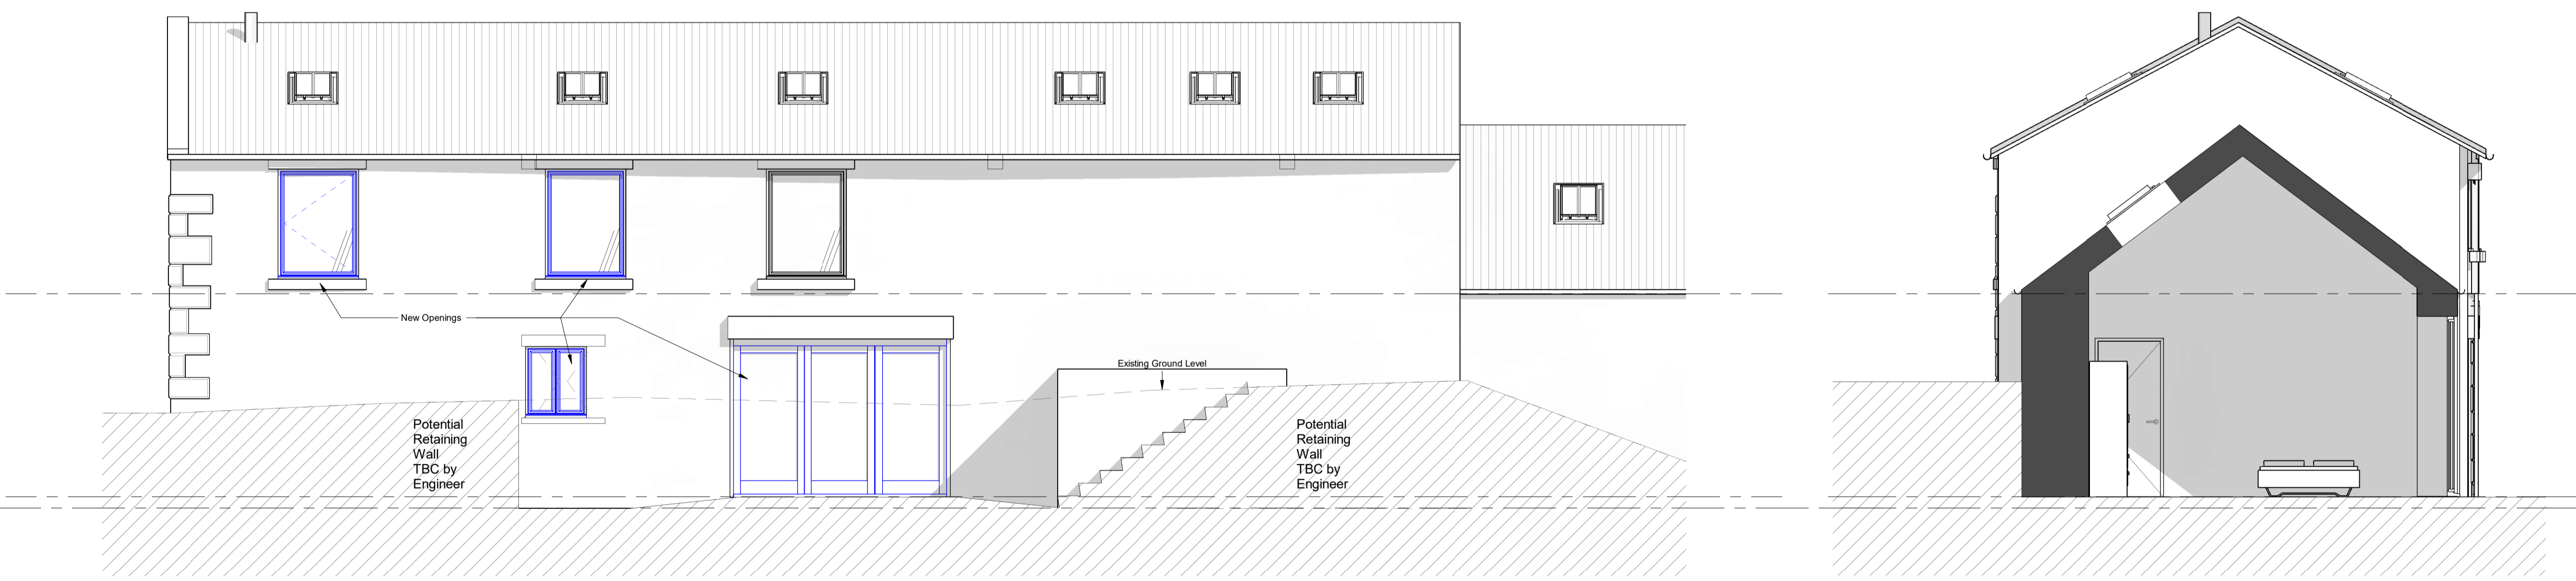

SOUTH ELEVATION
SCALE: 1 : 50

EAST ELEVATION
SCALE: 1 : 50




NORTH ELEVATION
SCALE: 1 : 50

WEST ELEVATION
SCALE: 1 : 50

ALL WINDOWS AND DOORS TO BE TIMBER EXCEPT WG01

PLEASE NOTE: THIS SCHEME IS BASED ON THIRD PARTY SURVEY INFORMATION (LANDFORM SURVEYS GATESHEAD) DATED 20.08.21

 

| DATE | REVISION | REV | DR | CH |
|----------|---|-----|----|----|
| 18.01.22 | FIRST ISSUE | P01 | ST | SB |
| 11.02.22 | STAIR OPENINGS TO FF DISCOUNTED FROM GIFA CALCULATION - ISSUE FOR PLANNING SUBMISSION | P02 | ST | SB |
| | | | | |
| | | | | |
| | | | | |
| | | | | |
| | | | | |
| | | | | |
| | | | | |
| | | | | |
| | | | | |

This drawing has been prepared solely for the use of JONATHAN ELKINGTON and there are no representations of any kind made by NORR Consultants Limited to any party with whom NORR Consultants Limited has not entered into a contract. This drawing must not be used, reproduced or revised without written permission.

This drawing shall not be used for construction purposes until a "Ax - APPROVED FOR STAGE X" status appears in the Sheet Status.

Constructors must only work to figured dimensions which are to be checked on site. Do not scale from hard copy drawings.

Keyplan

NORR
NORR Consultants Limited.
An Ingenium International Company

Percy House, 8th Floor Percy Street,
Newcastle NE1 4PW
England, UK
norr.com

| | |
|---------------|------------------|
| Drawn ST | Date 18.01.22 |
| Checked SB | Date 18.01.22 |

Scale
1 : 50 @ A1

Client
JONATHAN ELKINGTON

Project
GUNNERTON

Drawing Title
GA ELEVATIONS - BARN ONE - SHEET 1

Sheet Status
S4 - FOR APPROVAL

Project No.
IANC21-0050

| | |
|--|-------------|
| Drawing No. GNF-NOR-B1- ZZ-DR-A-00101 | Rev. P02 |
|--|-------------|