

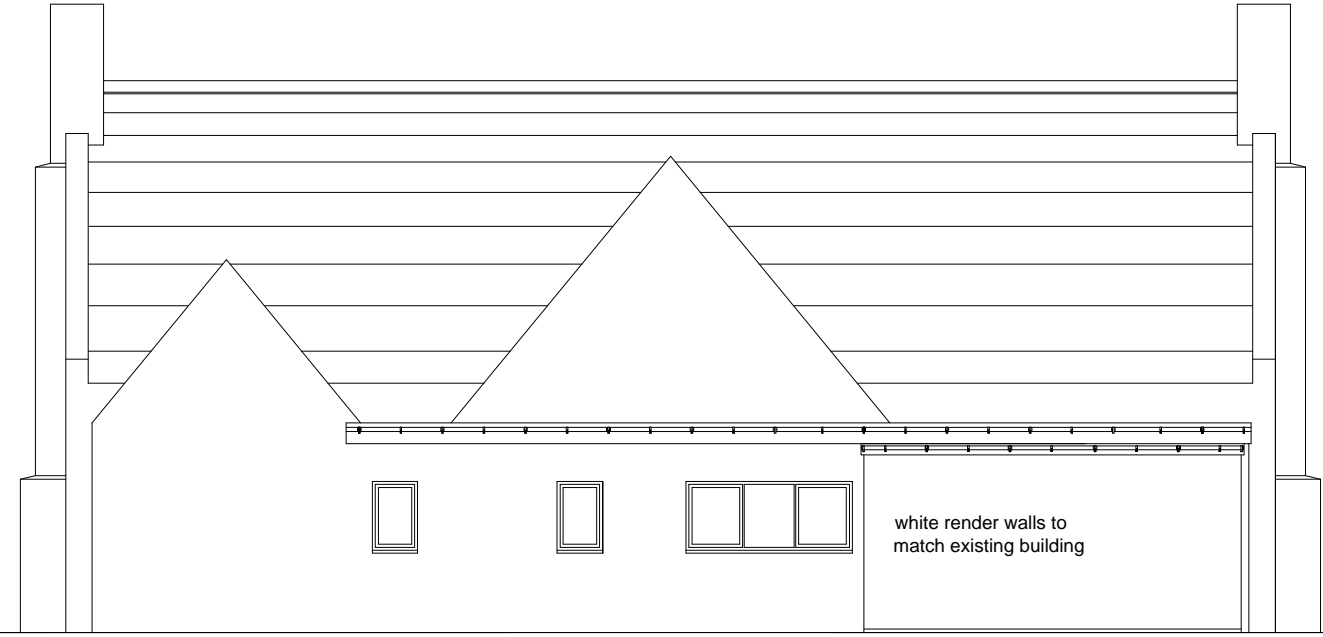



SOUTH ELEVATION

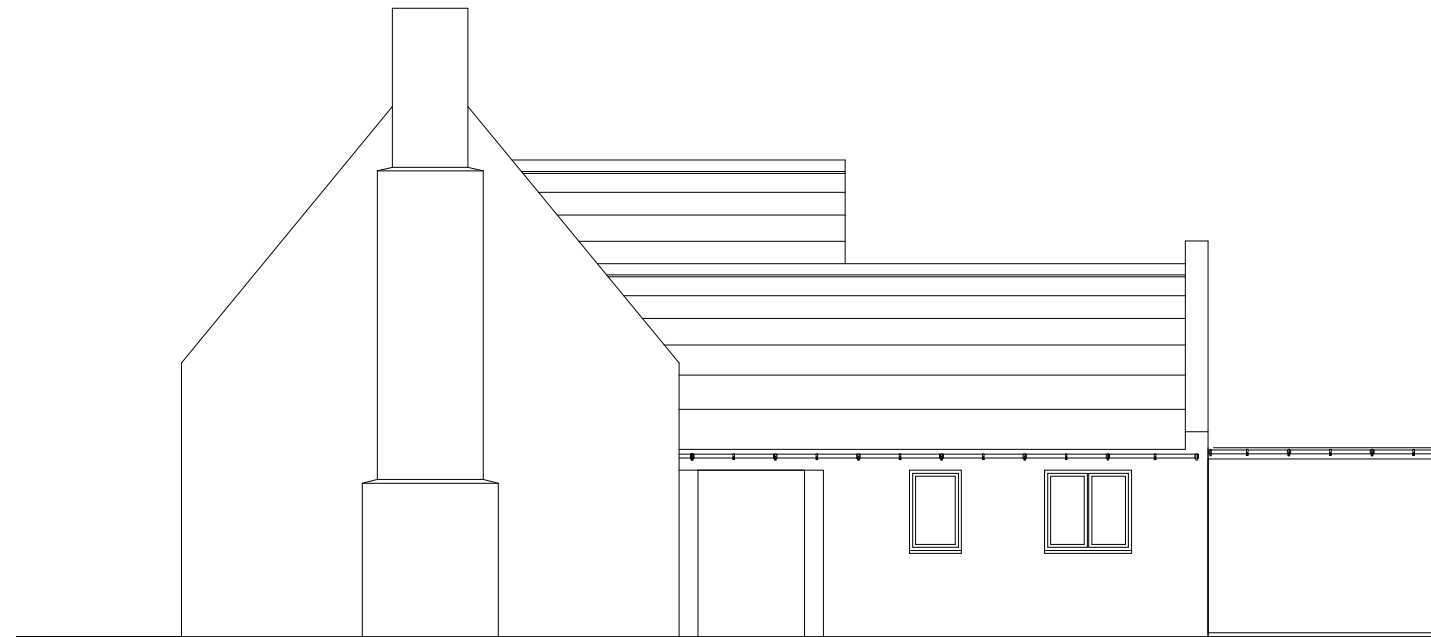

NORTH ELEVATION

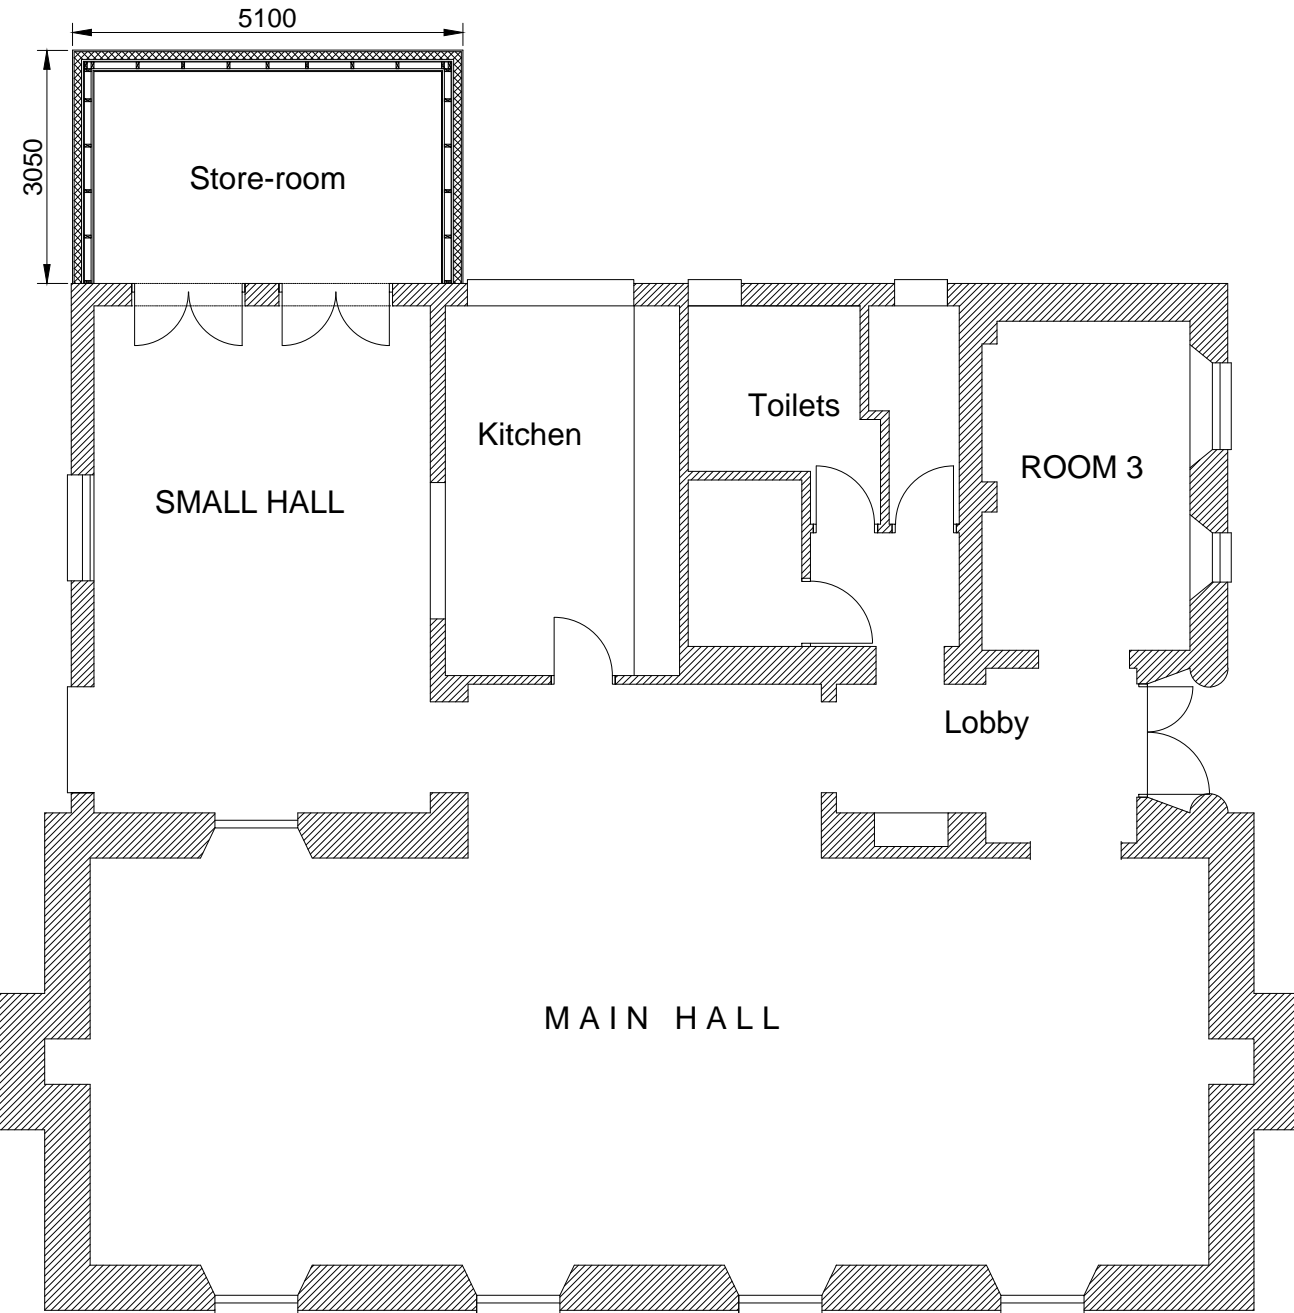

EAST ELEVATION

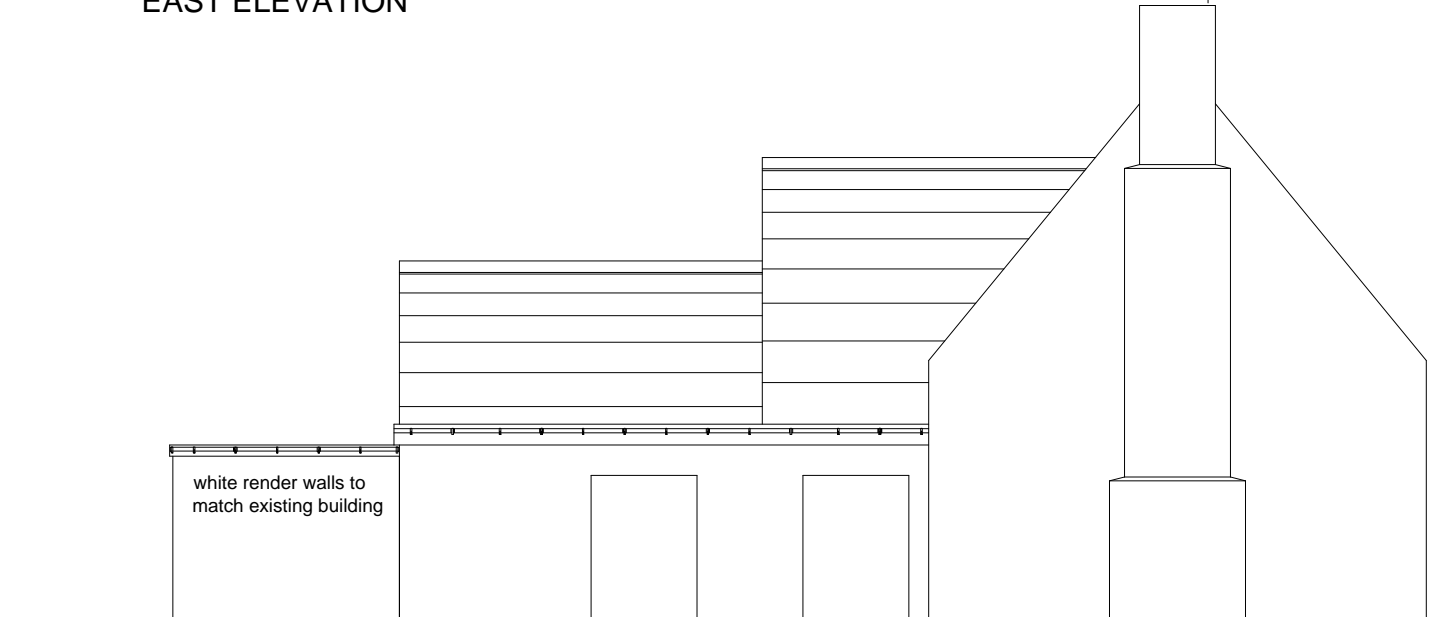

WEST ELEVATION

**THOMAS STEWART ARCHITECT**

28 West End Road Tweedmouth Berwick upon Tweed TD15 2HL

07968 720217  
thomasstewartarchitect@live.co.uk

Project  
ETAL VILLAGE HALL, Etal, Northumberland TD12 4TL

Description

As proposed - 1:100 scale @ A3 size

Job No	343
Drawing No	P.02
Revision	
Date	Apr 2021