


NORTH

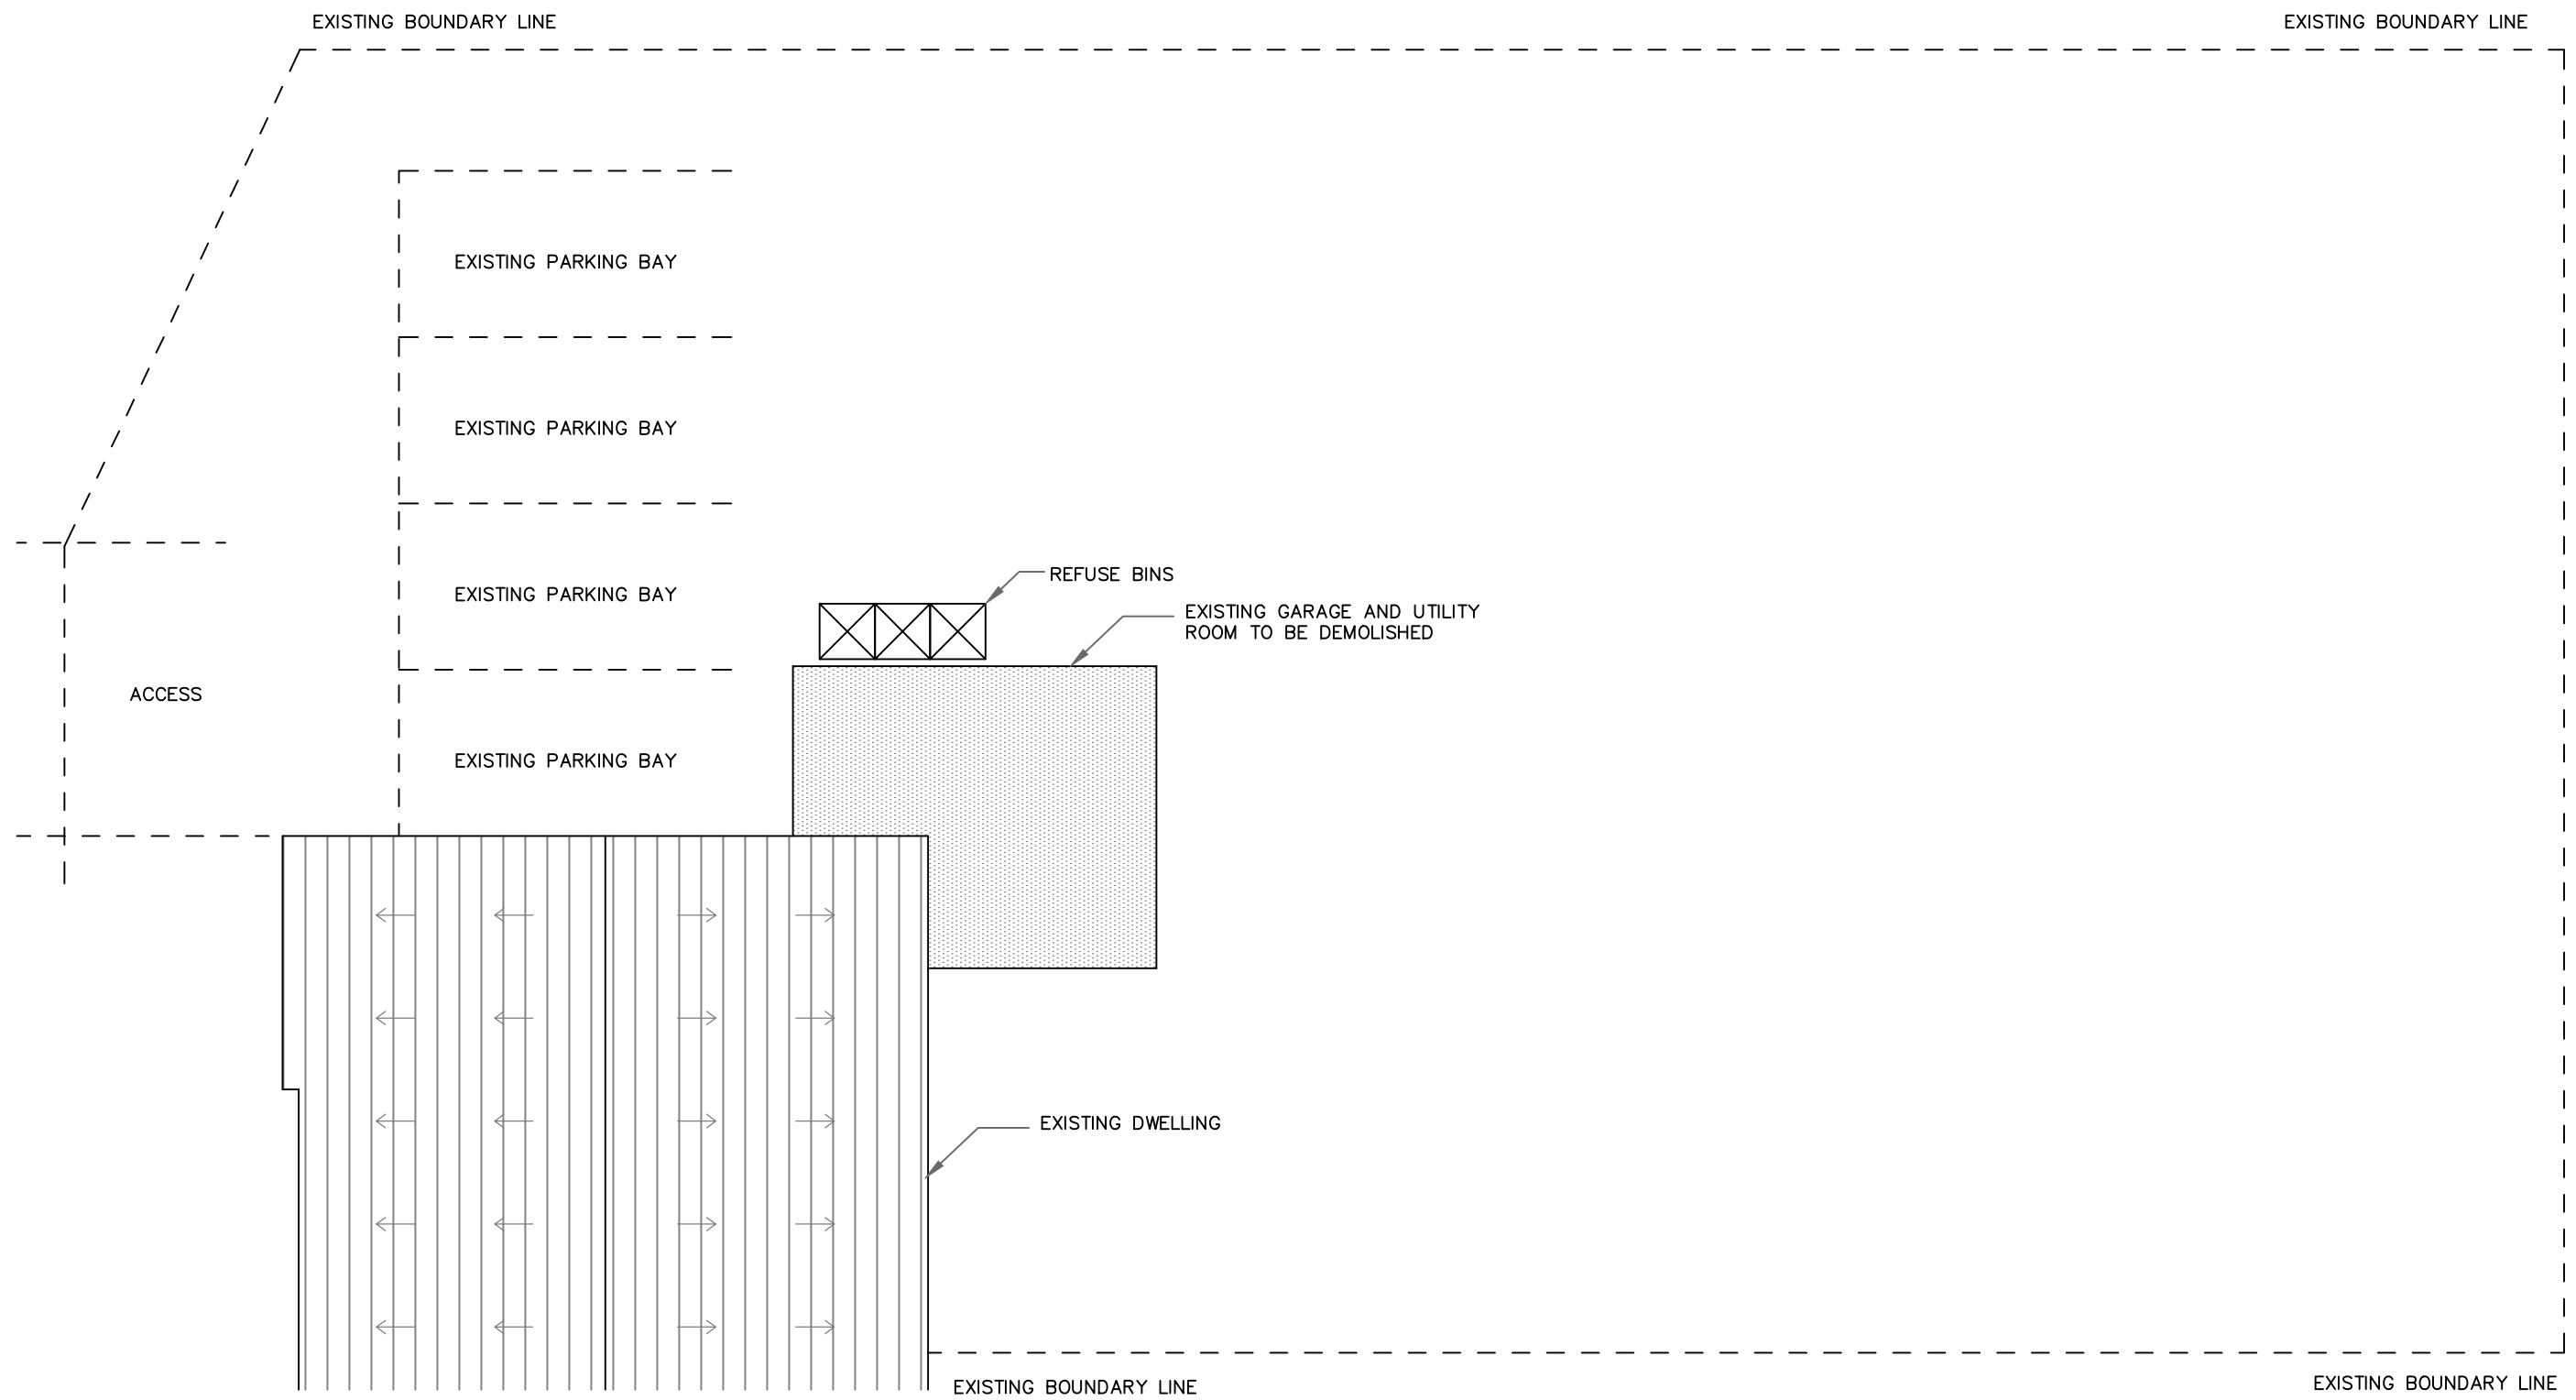

ADDRESS: 8 BOWFELL GARDENS, STAKEFORD, NORTHUMBERLAND, NE62 5HA	
TITLE: EXISTING SITE PLAN	SCALE 1:100