


NORTH

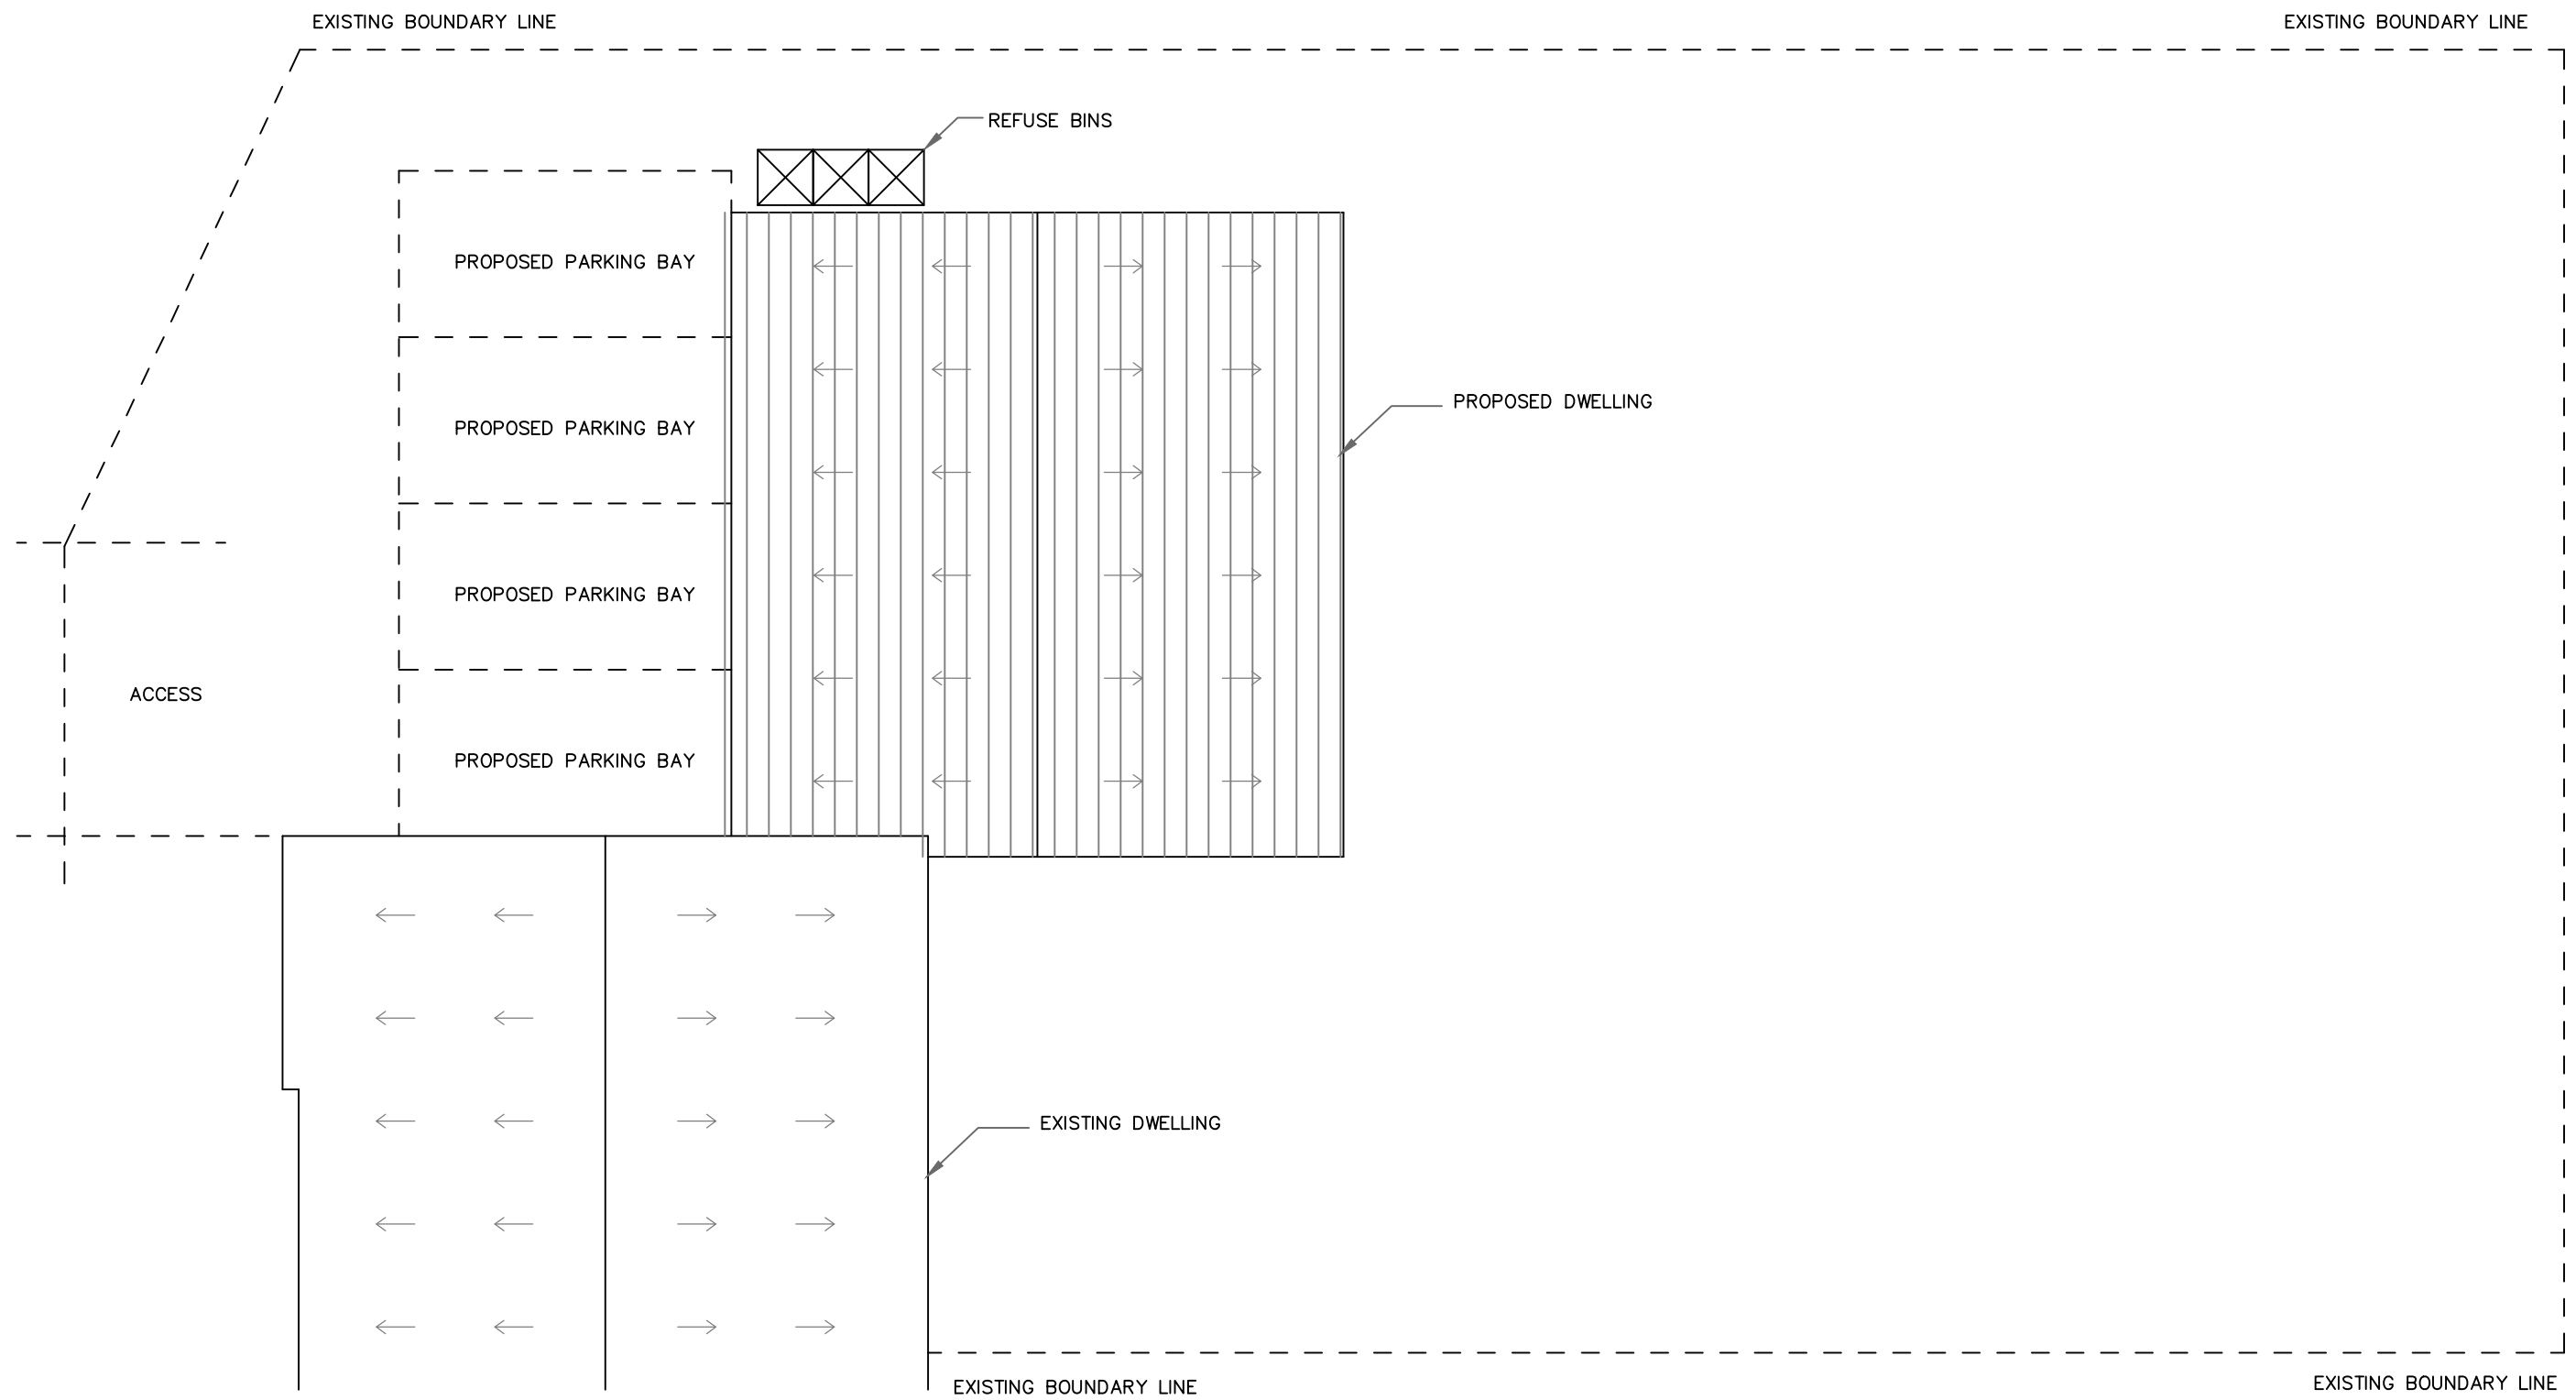

ADDRESS: 8 BOWFELL GARDENS,
 STAKEFORD,
 NORTHUMBERLAND, NE62 5HA

TITLE: PRPOSED SITE PLAN SCALE 1:100