




PROPOSED FRONT ELEVATION

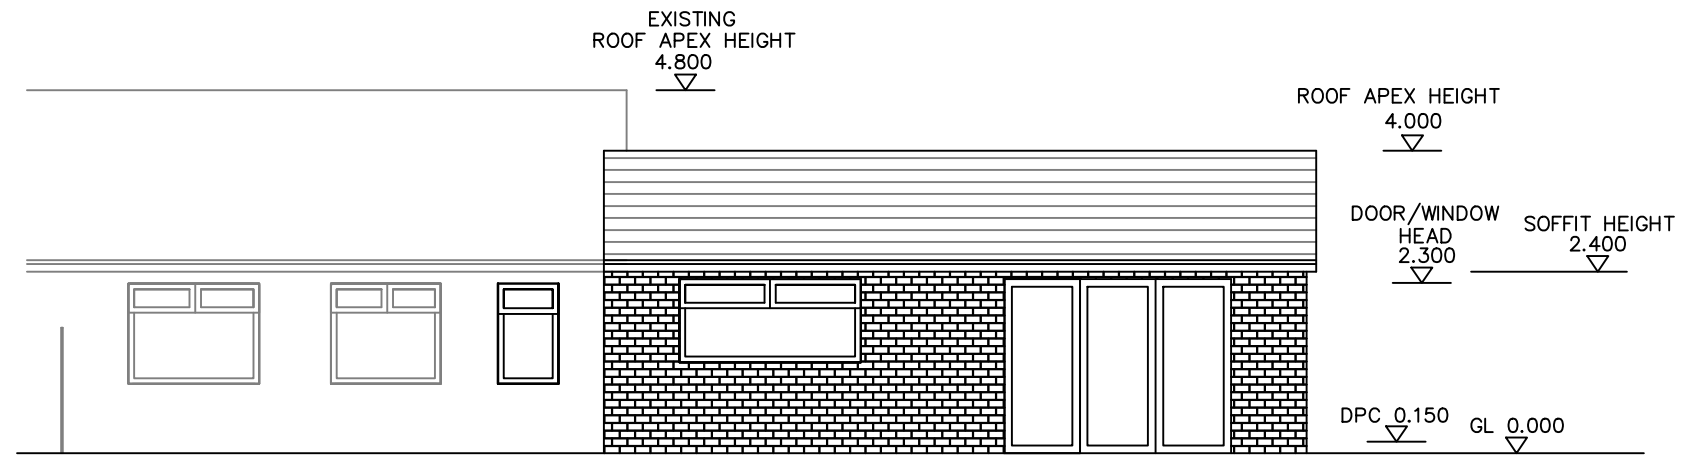

PROPOSED REAR ELEVATION

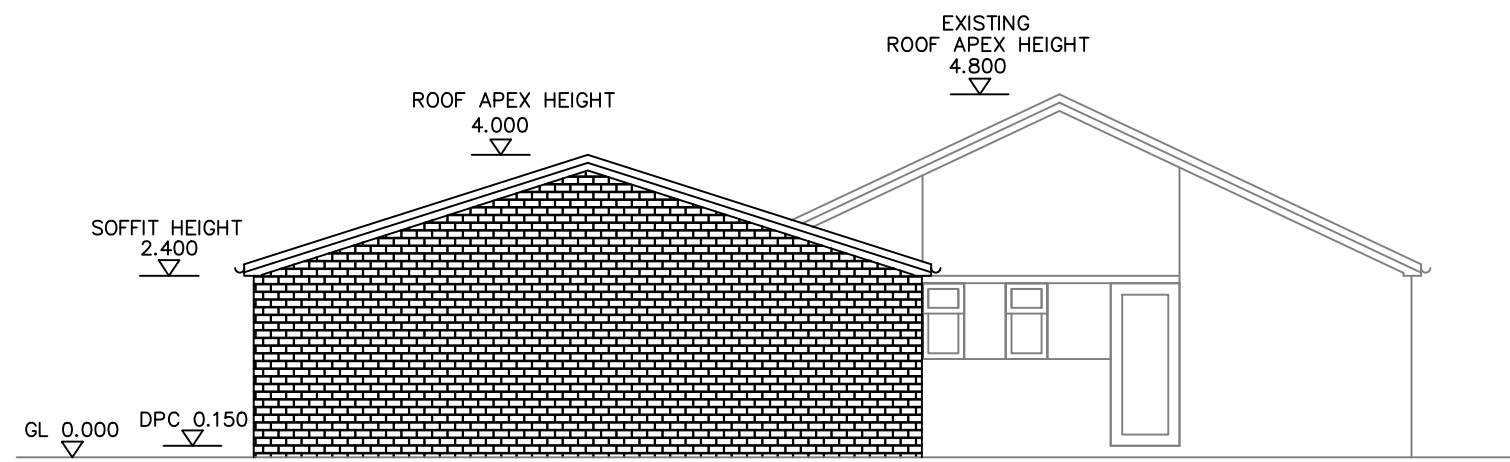

PROPOSED GABLE ELEVATION

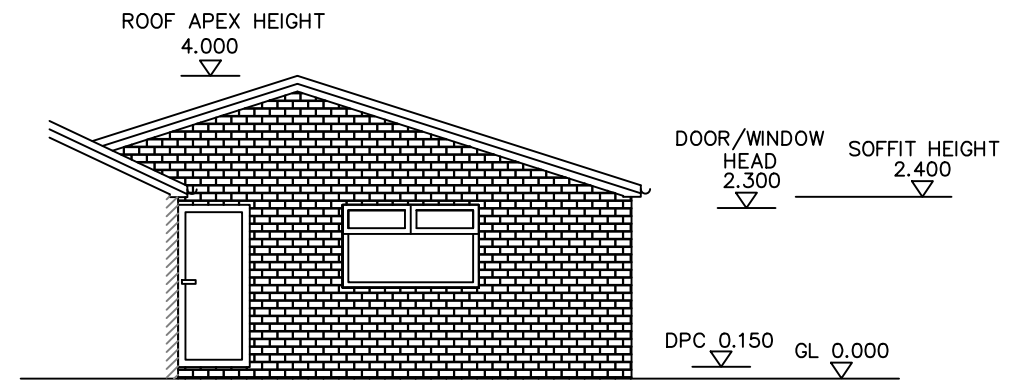

PROPOSED GABLE ELEVATION

ADDRESS: 8 BOWFELL GARDENS,
 STAKEFORD,
 NORTHUMBERLAND, NE62 5HA

TITLE: PROPOSED ELEVATIONS

SCALE 1:100