






Front Elevation

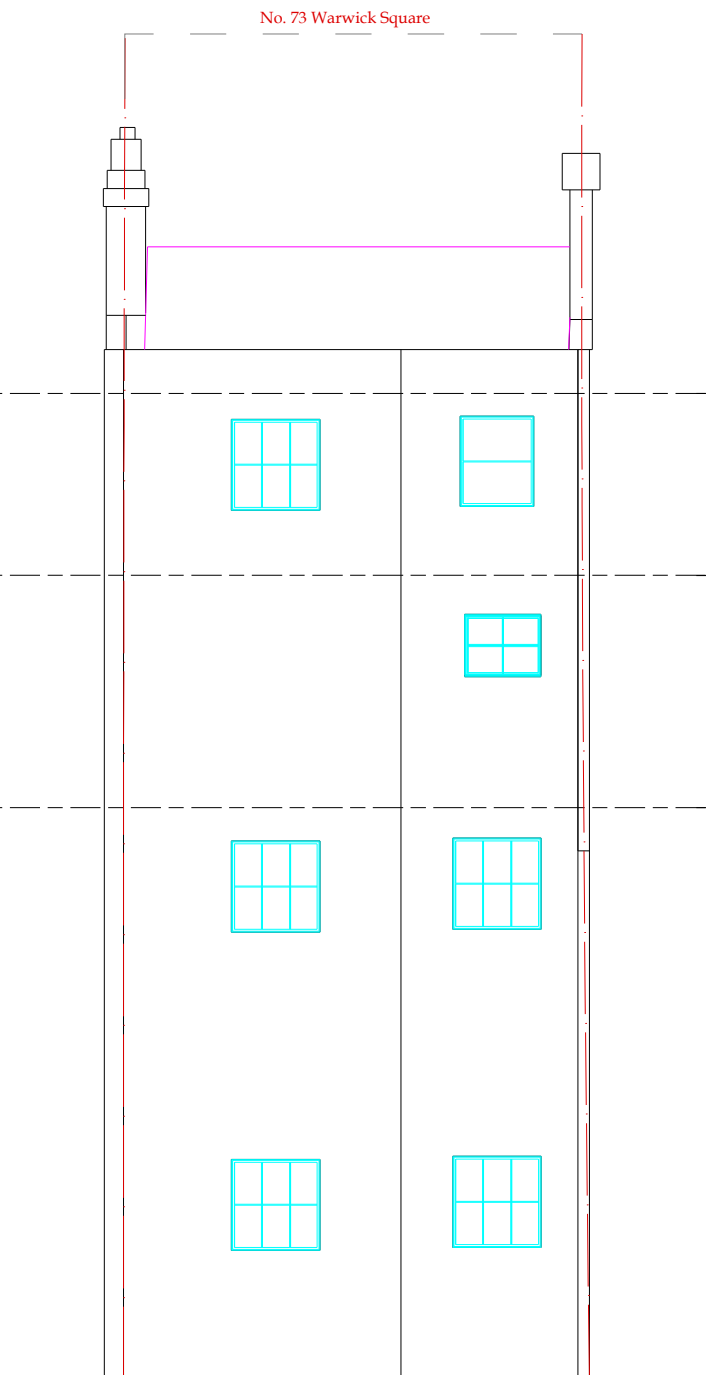

Rear Elevation

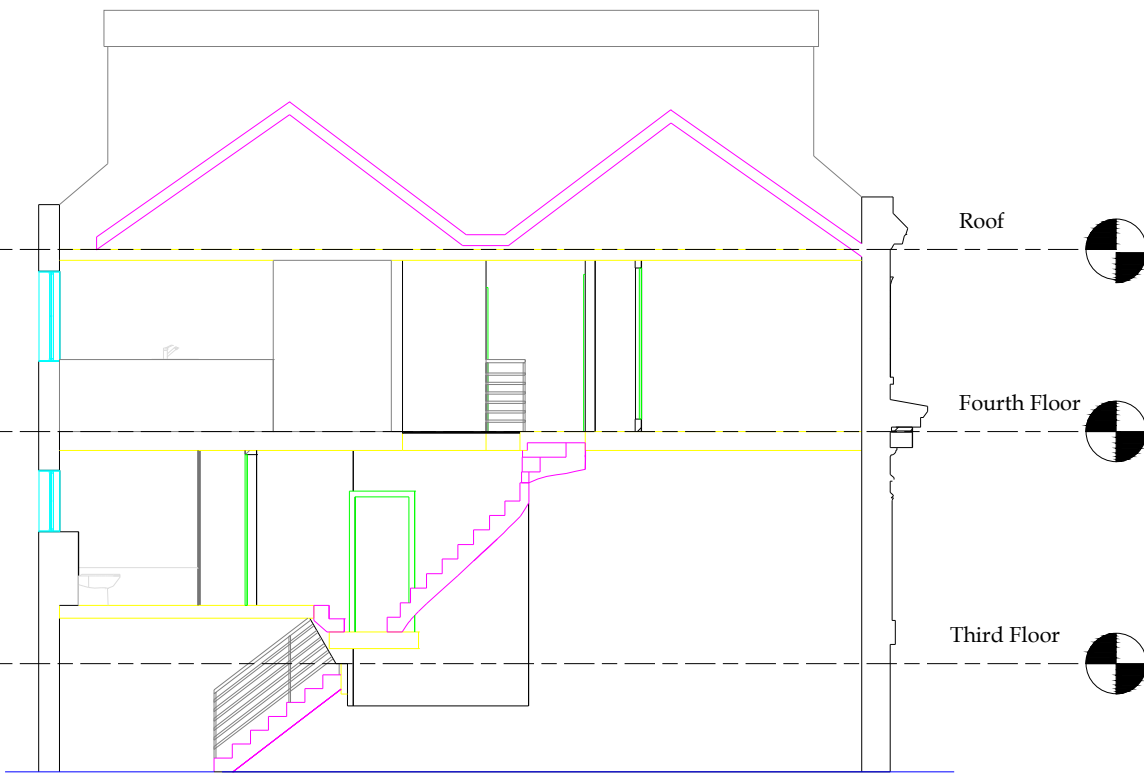

Section A-A

| | |
|---|--------------------------|
|  | |
| SITE: Flat G 73 Warwick Square London SW1V 2AR | |
| PROJECT: Mansard Roof Extension | |
| CLIENT: Mr & Mrs Henderson | |
| SCALE: 1:100 | PAPER SIZE: A3 |
| REVISION No. & DATE: April 2022 | DRAWN BY: LVP |
| Issue: 1.0 - Client Issue - 30.09.2021 2.0 - Pre-App - 03.11.2021 3.0 - Full Application - 20.04.2021 | |
| REVISION NOTES: | |

