




Existing

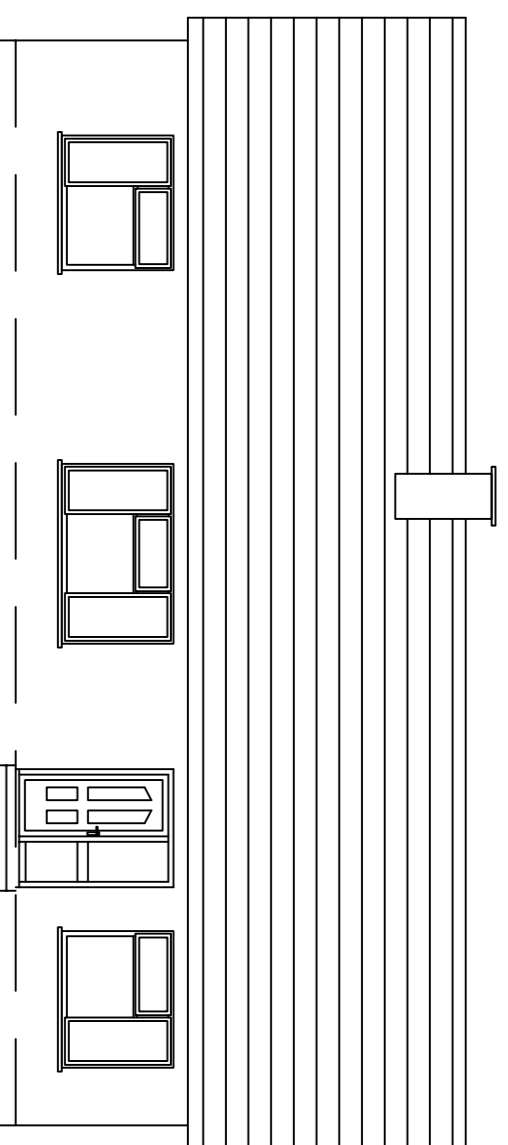


**Front Elevation
North East**

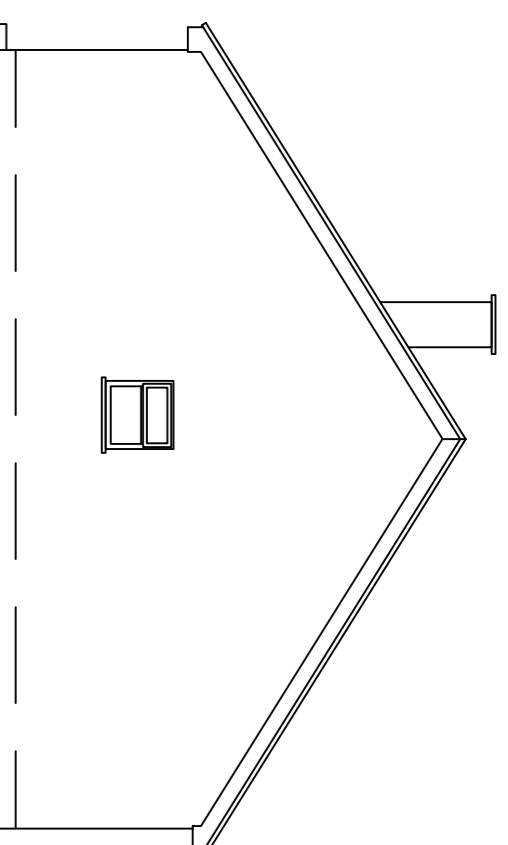

**Side Elevation
North West**

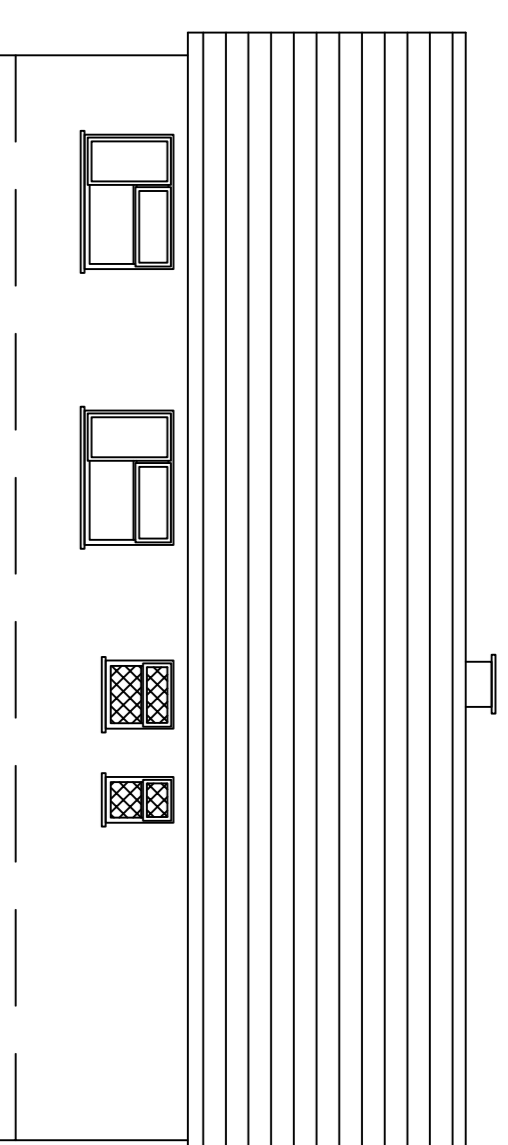


**Rear Elevation
South West**

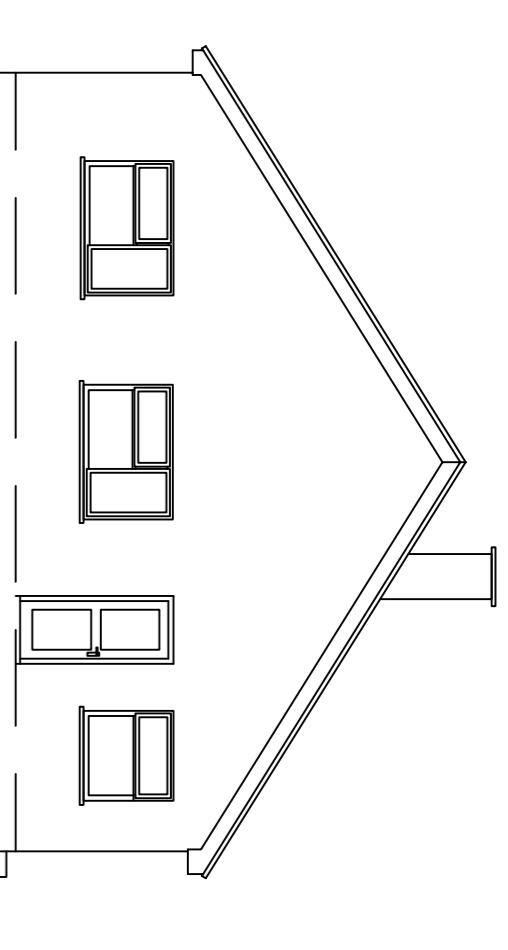


**Side Elevation
South East**


Proposed

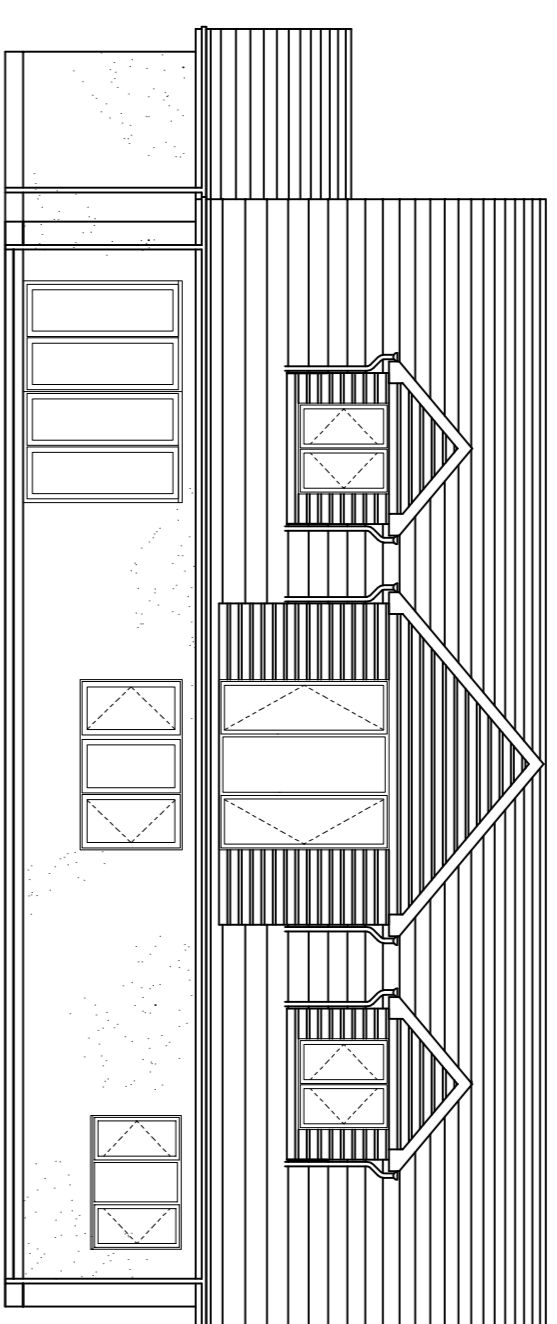


**Front Elevation
North East**

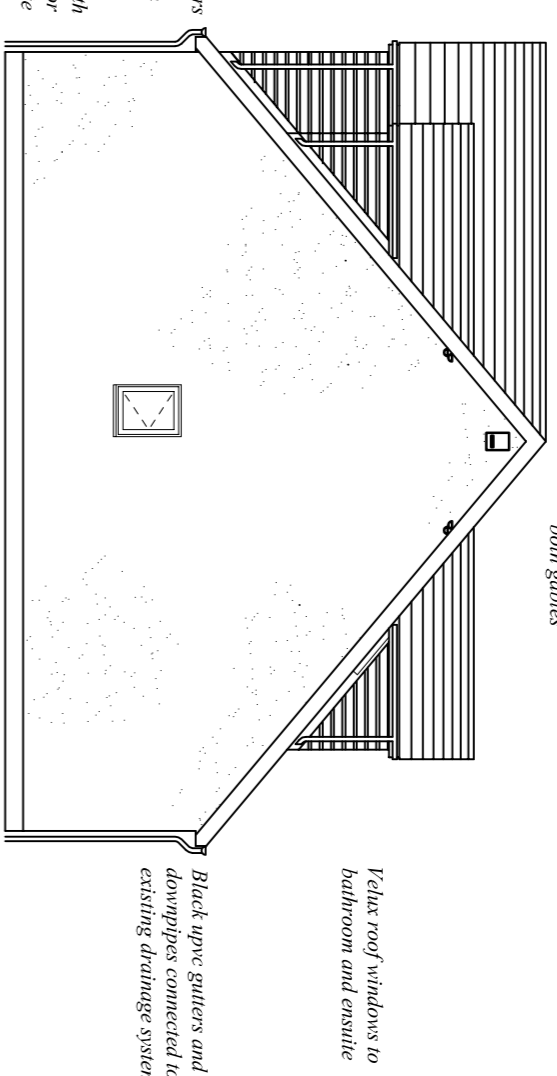


**Side Elevation
North West**

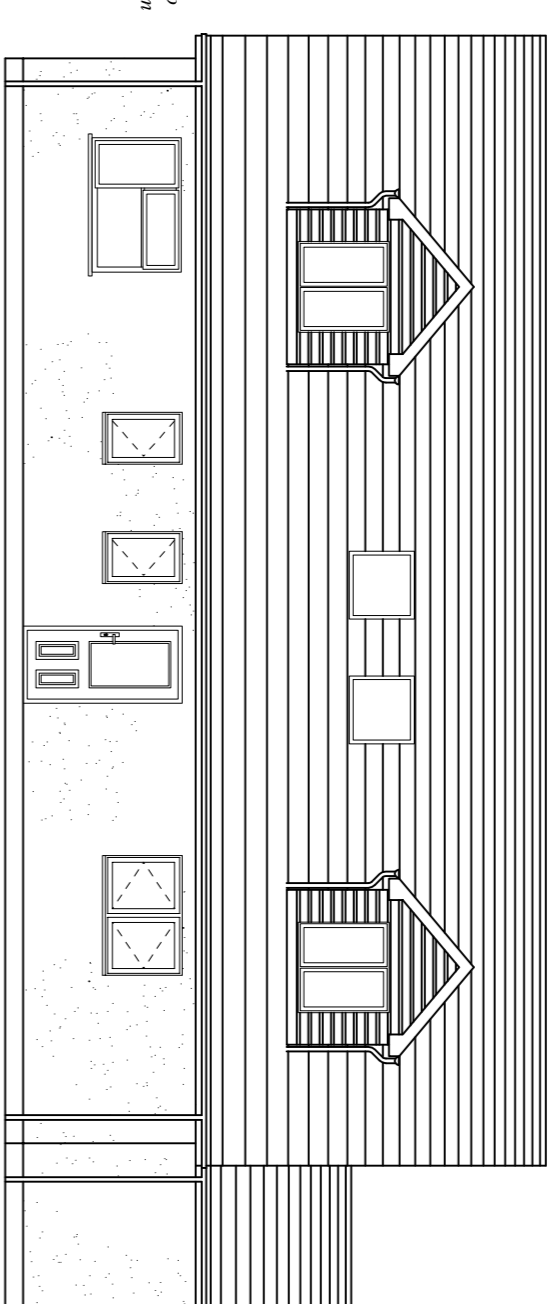


**Rear Elevation
South West**

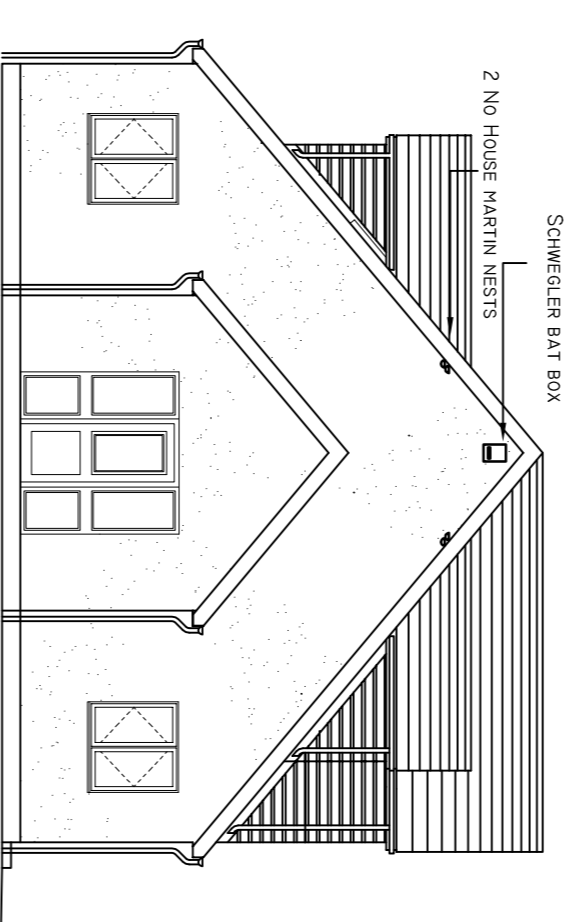


**Side Elevation
South East**

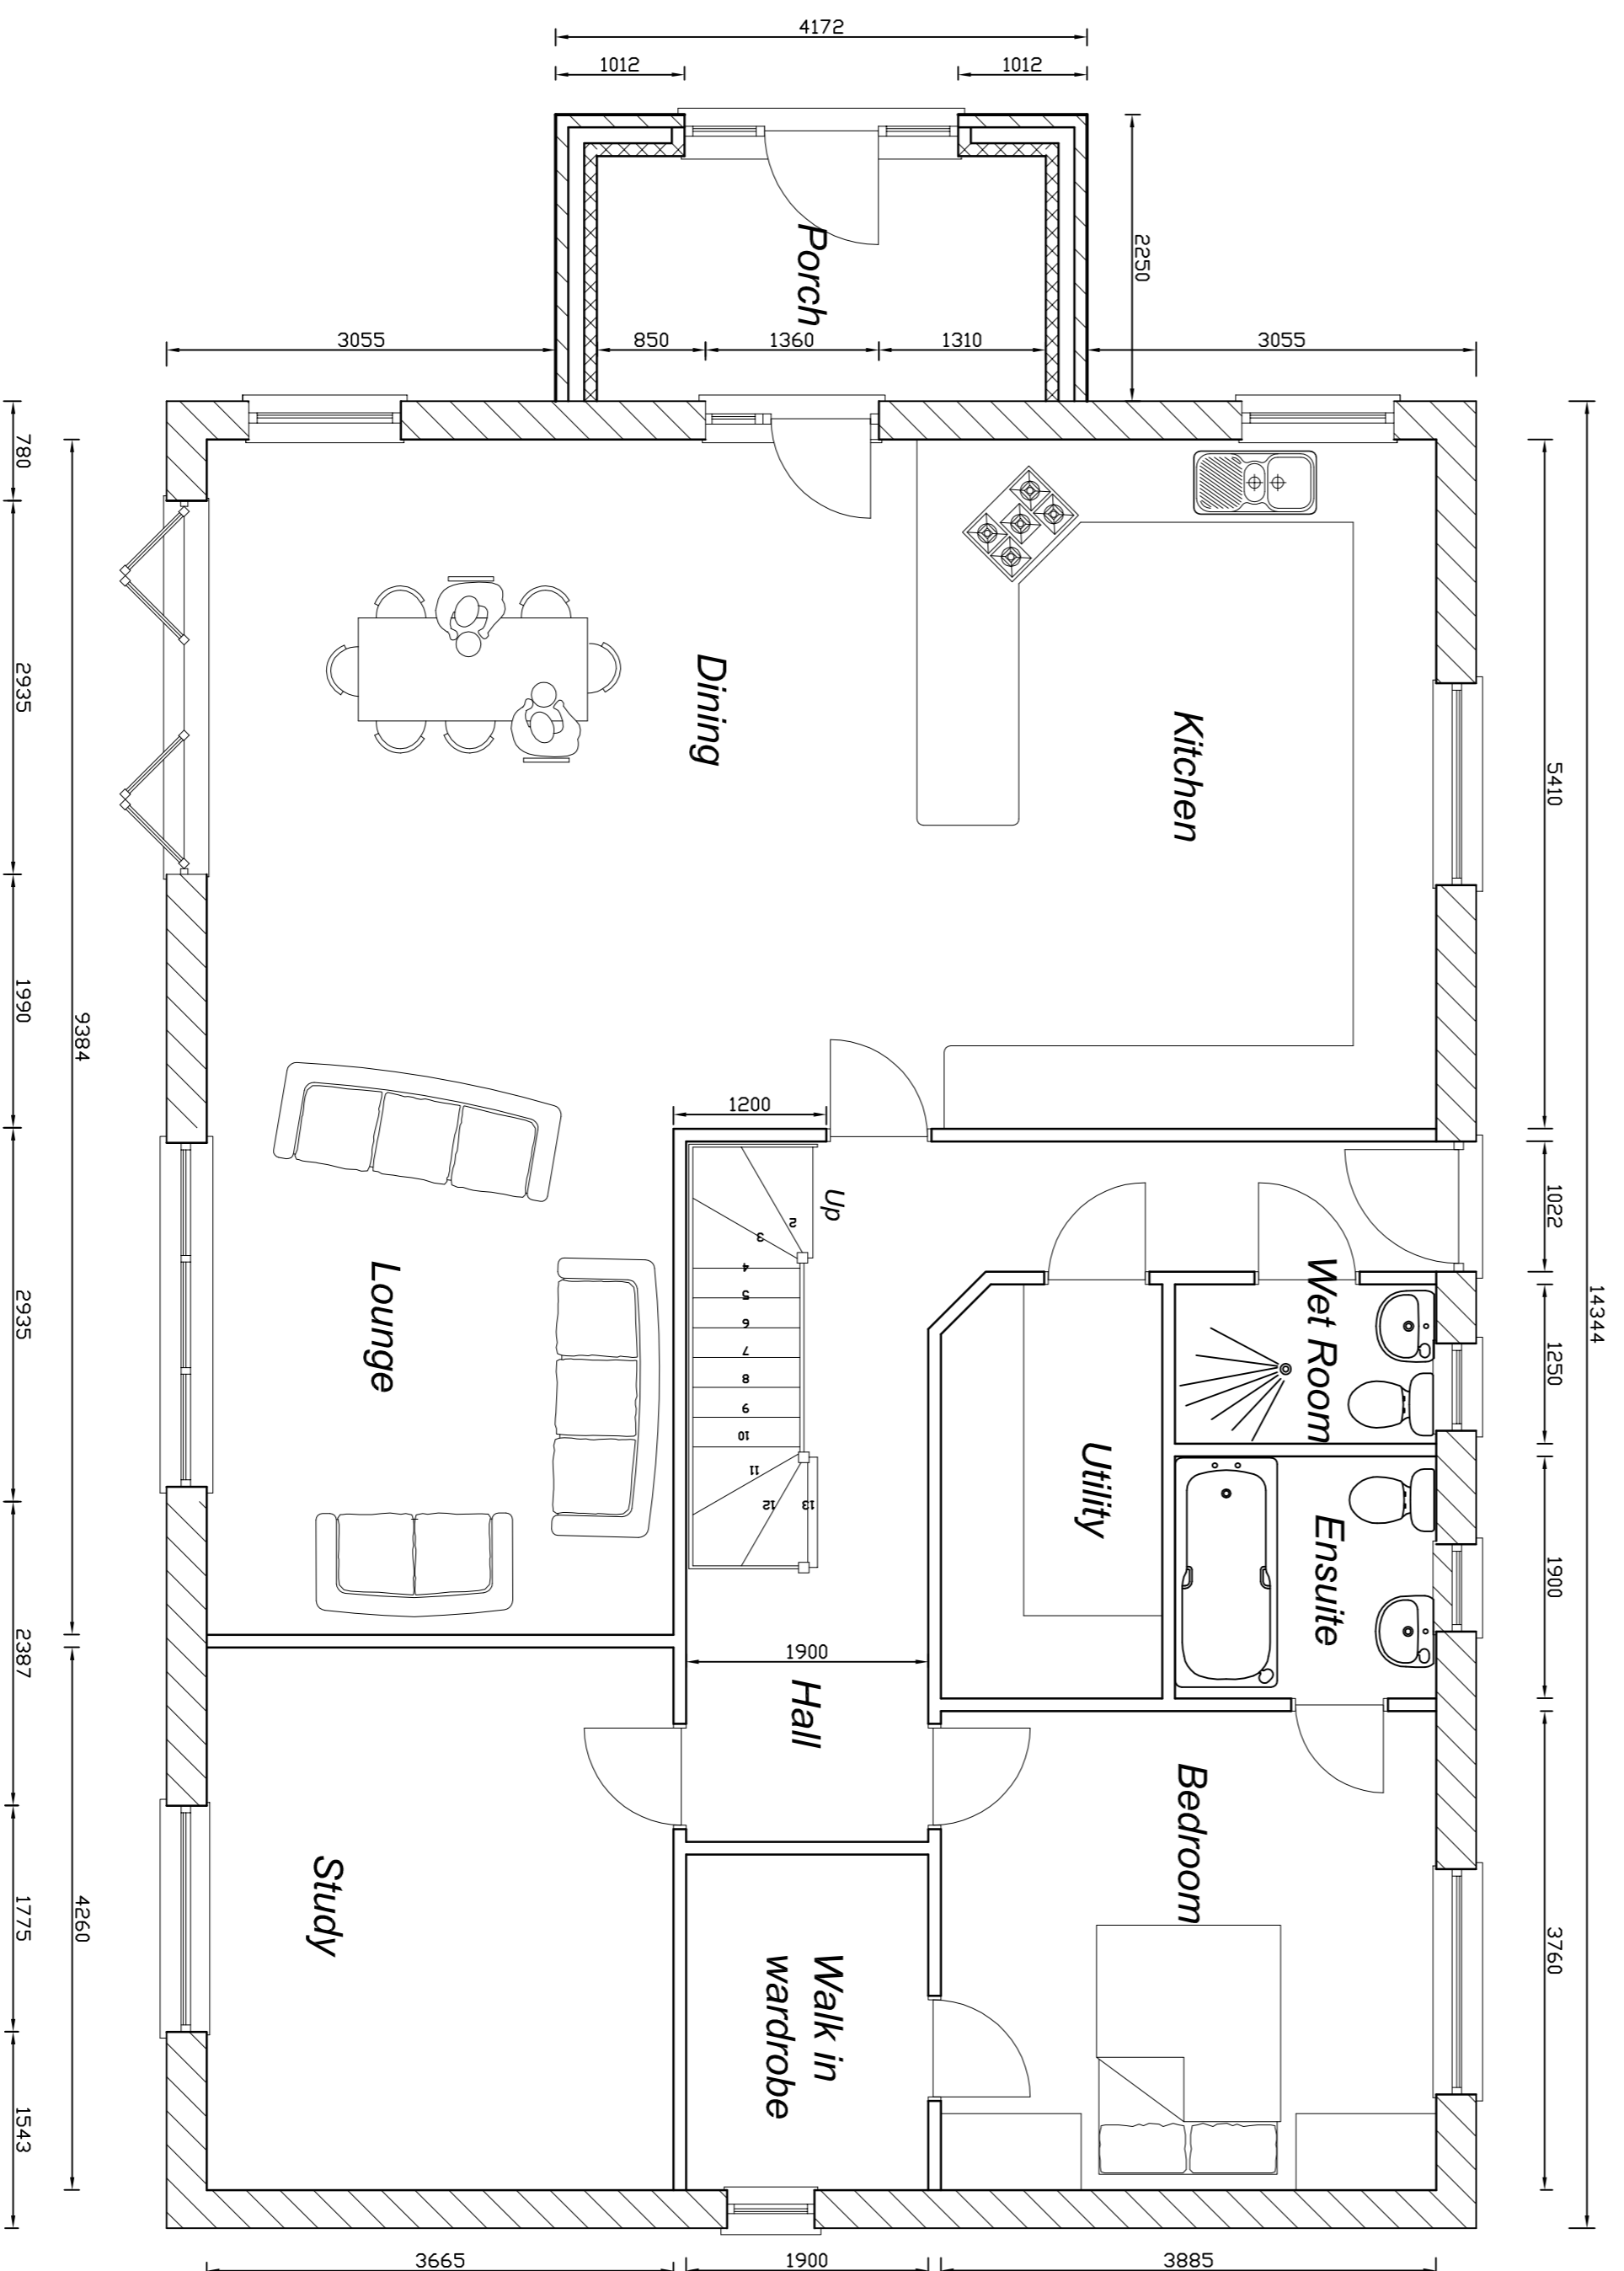

Ground Floor Plan

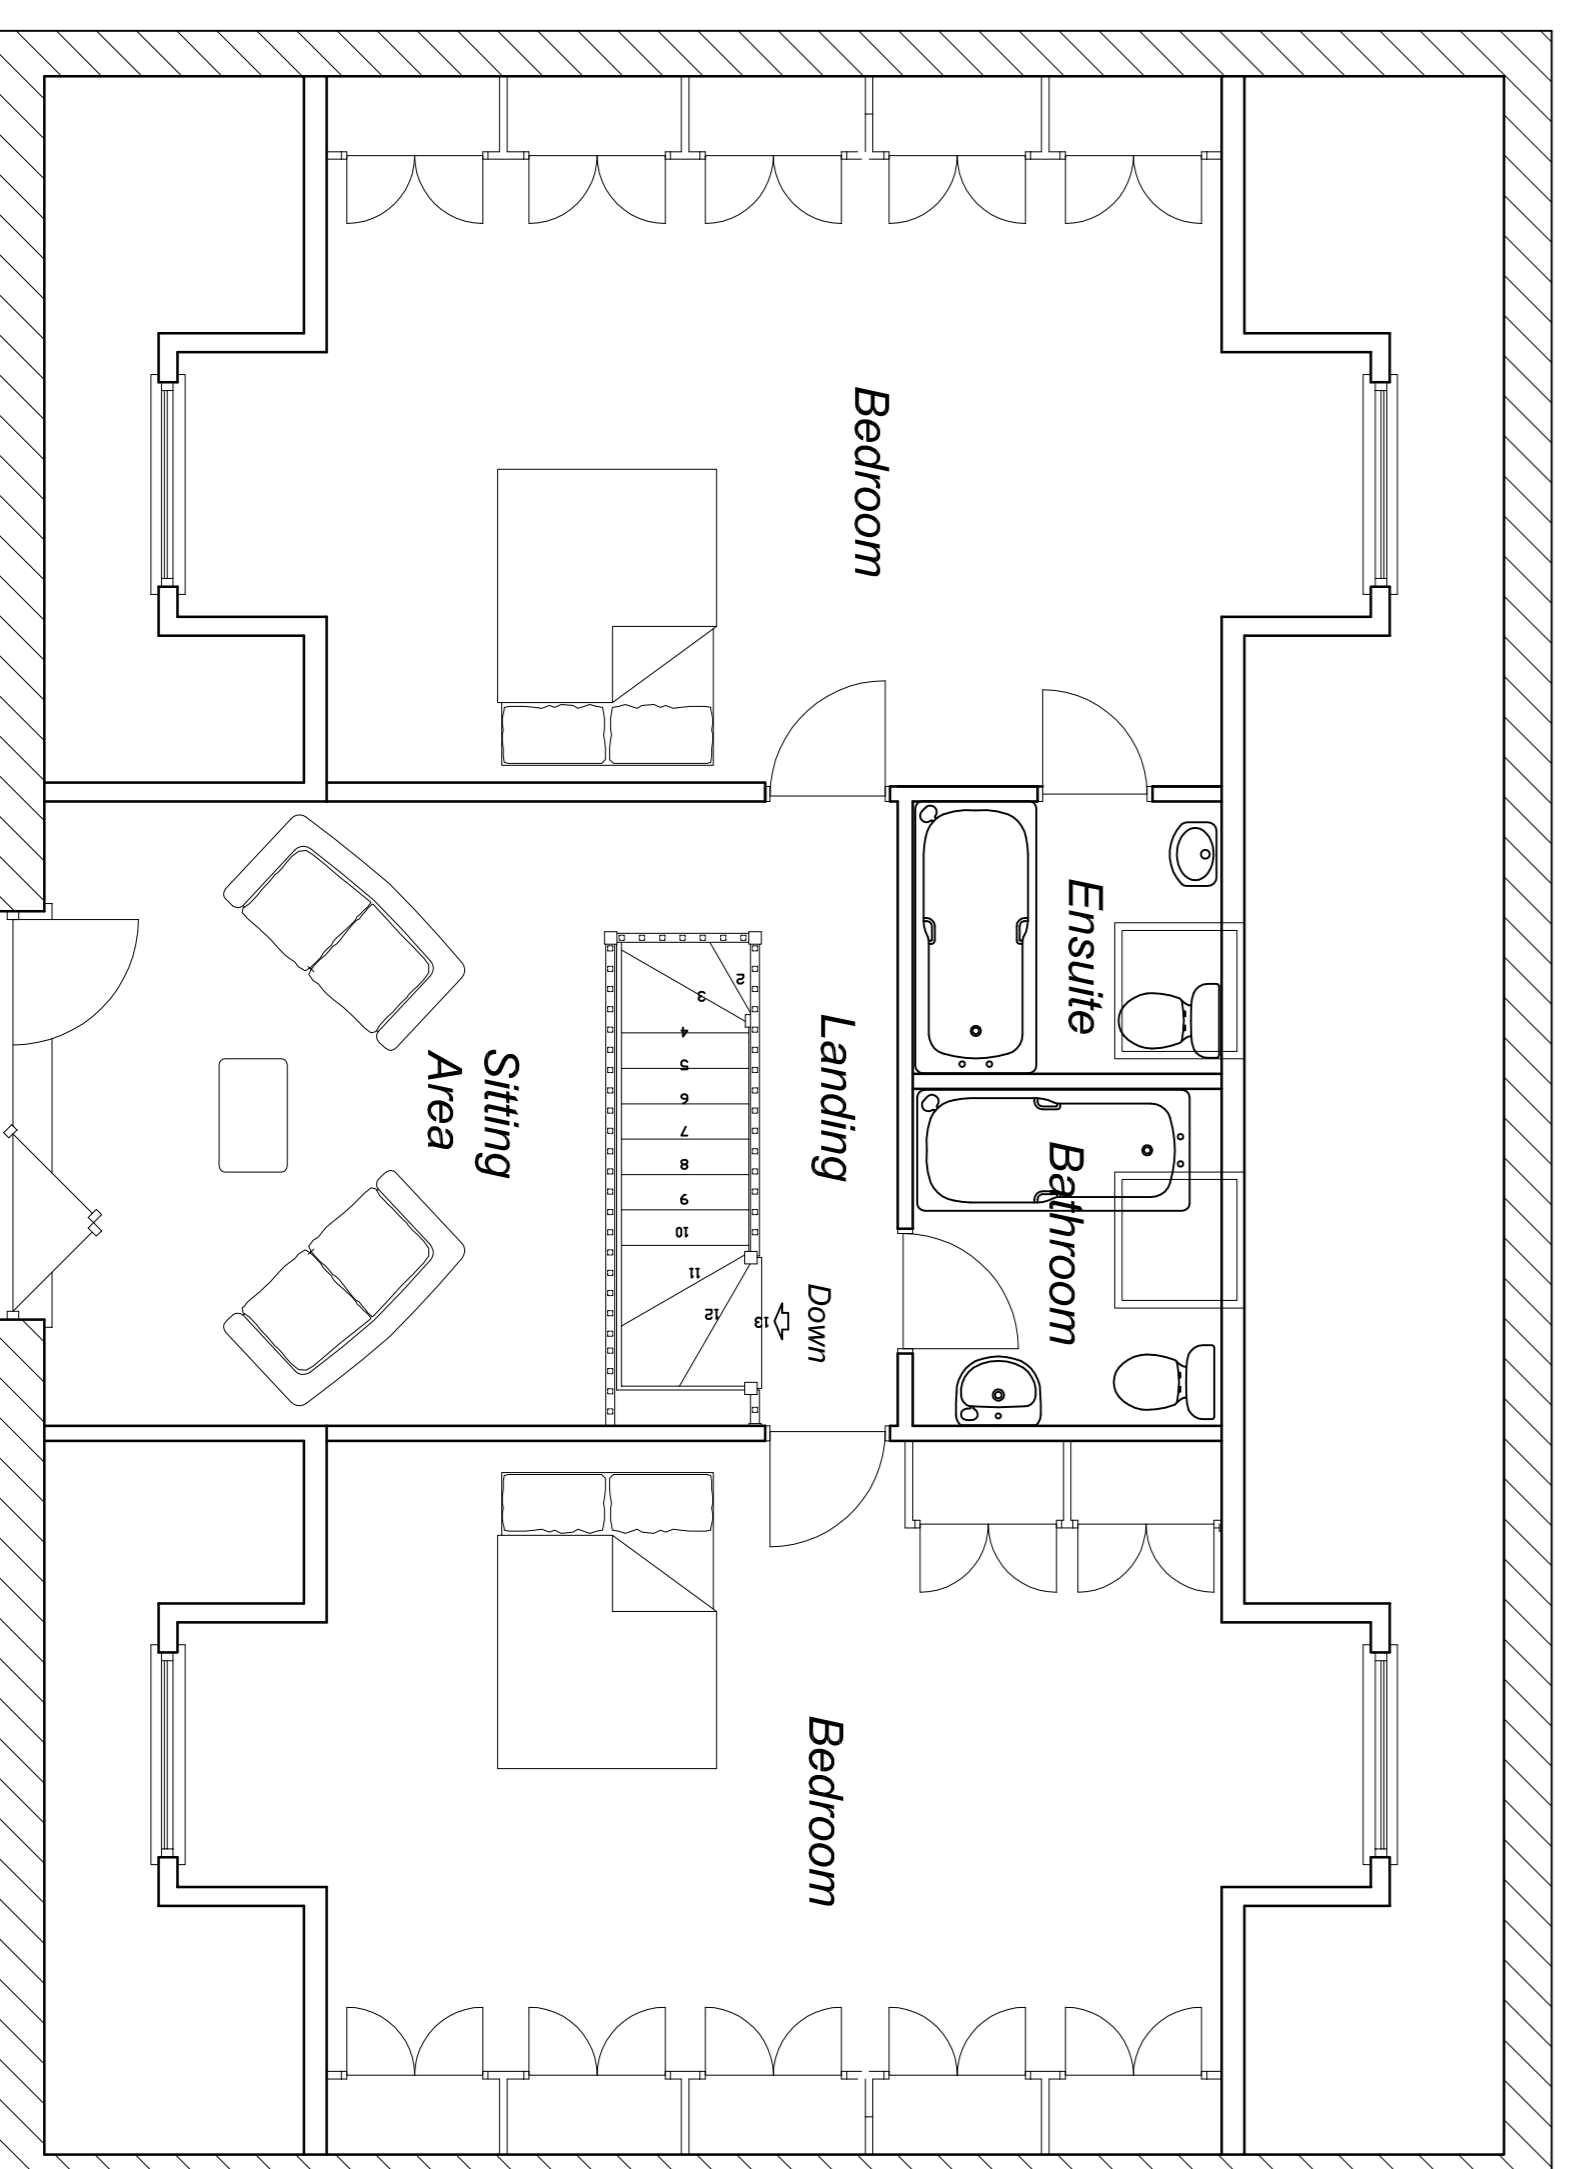

First Floor Plan

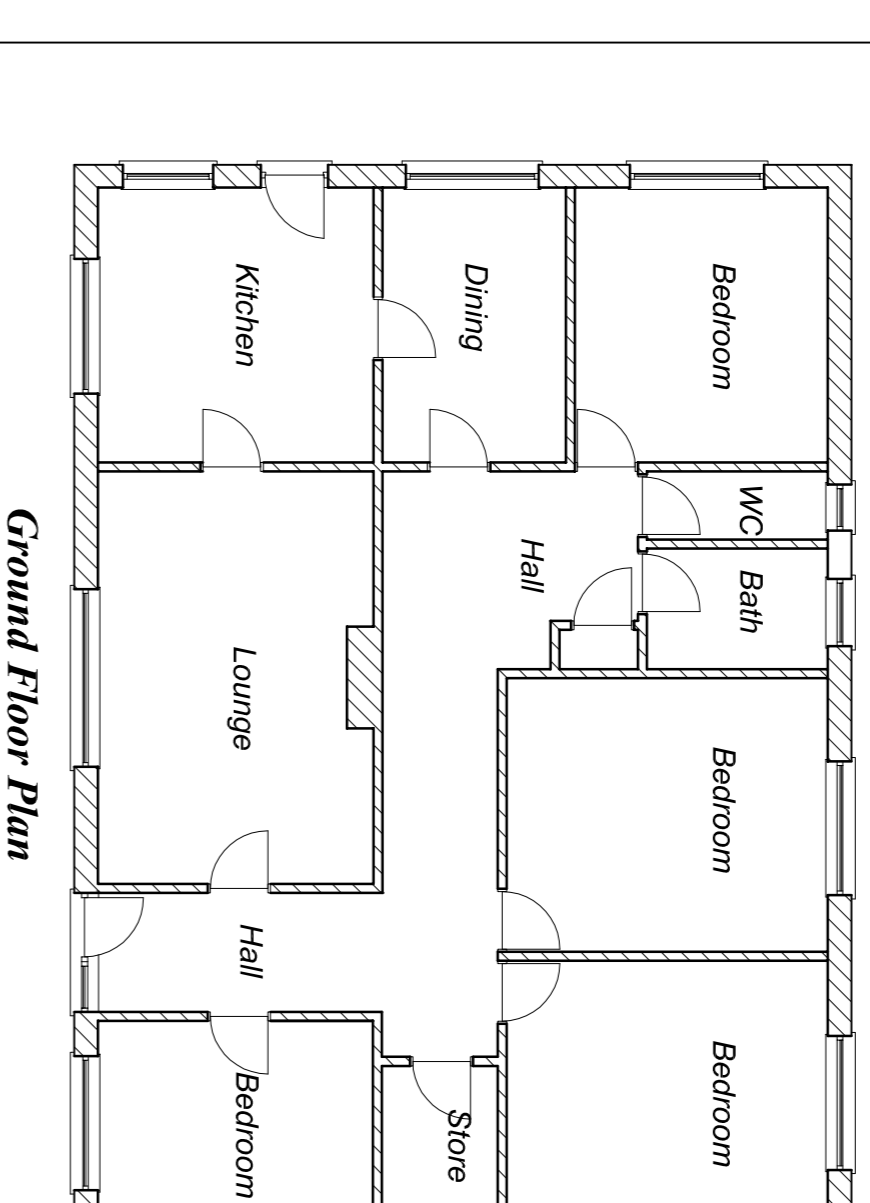

Ground Floor Plan

THE RAISE ROOF & INTERNAL ALTERATIONS
@ END Y DENI BUNGALOW
BERGOED TERRACE
DENI, BARGOED
CF81 9JD

Client: Mr & Mrs Gareth Price
5 Hillside Terrace
Deni, Bargoed
CF81 9JA

Drawn: Existing & Proposed

Scale: 1:750 (1:1/50)

Date: 12/05/2021

Approved