

DO NOT SCALE ONLY USE DIMENSIONS SHOWN

Any discrepancy to be reported to CA
This drawing is ONLY intended to be used for the purpose stated at status below
This drawing is not to be used, copied or disclosed by or to any unauthorised persons without prior written authorisation consent from SDA Architecture Ltd.
Please refer elsewhere appropriately for all other consultants information to be read in conjunction with this drawing as necessary.

Project Information:

Project Reference: 0355

Project Title: Top O'th Hill Farm

Project Address: Top O'th Hill Farm,
Rivington Lane,
Rivington, Bolton,
BL6 7RZ

Drawing Information:

Drawn by: RW

Sheet Size: A1

Scale: Refer to notes on drawing

Date: 19 11 2021

Status: Planning




Drawing Title: Proposed Plans (Garage)

Drawing Number: 0355-03-106-PP


Revision: A

Drawing Registry

Rev.	Date	Description	By
A	14 02 2022	Updated Proposal	RW

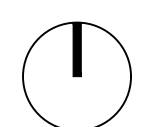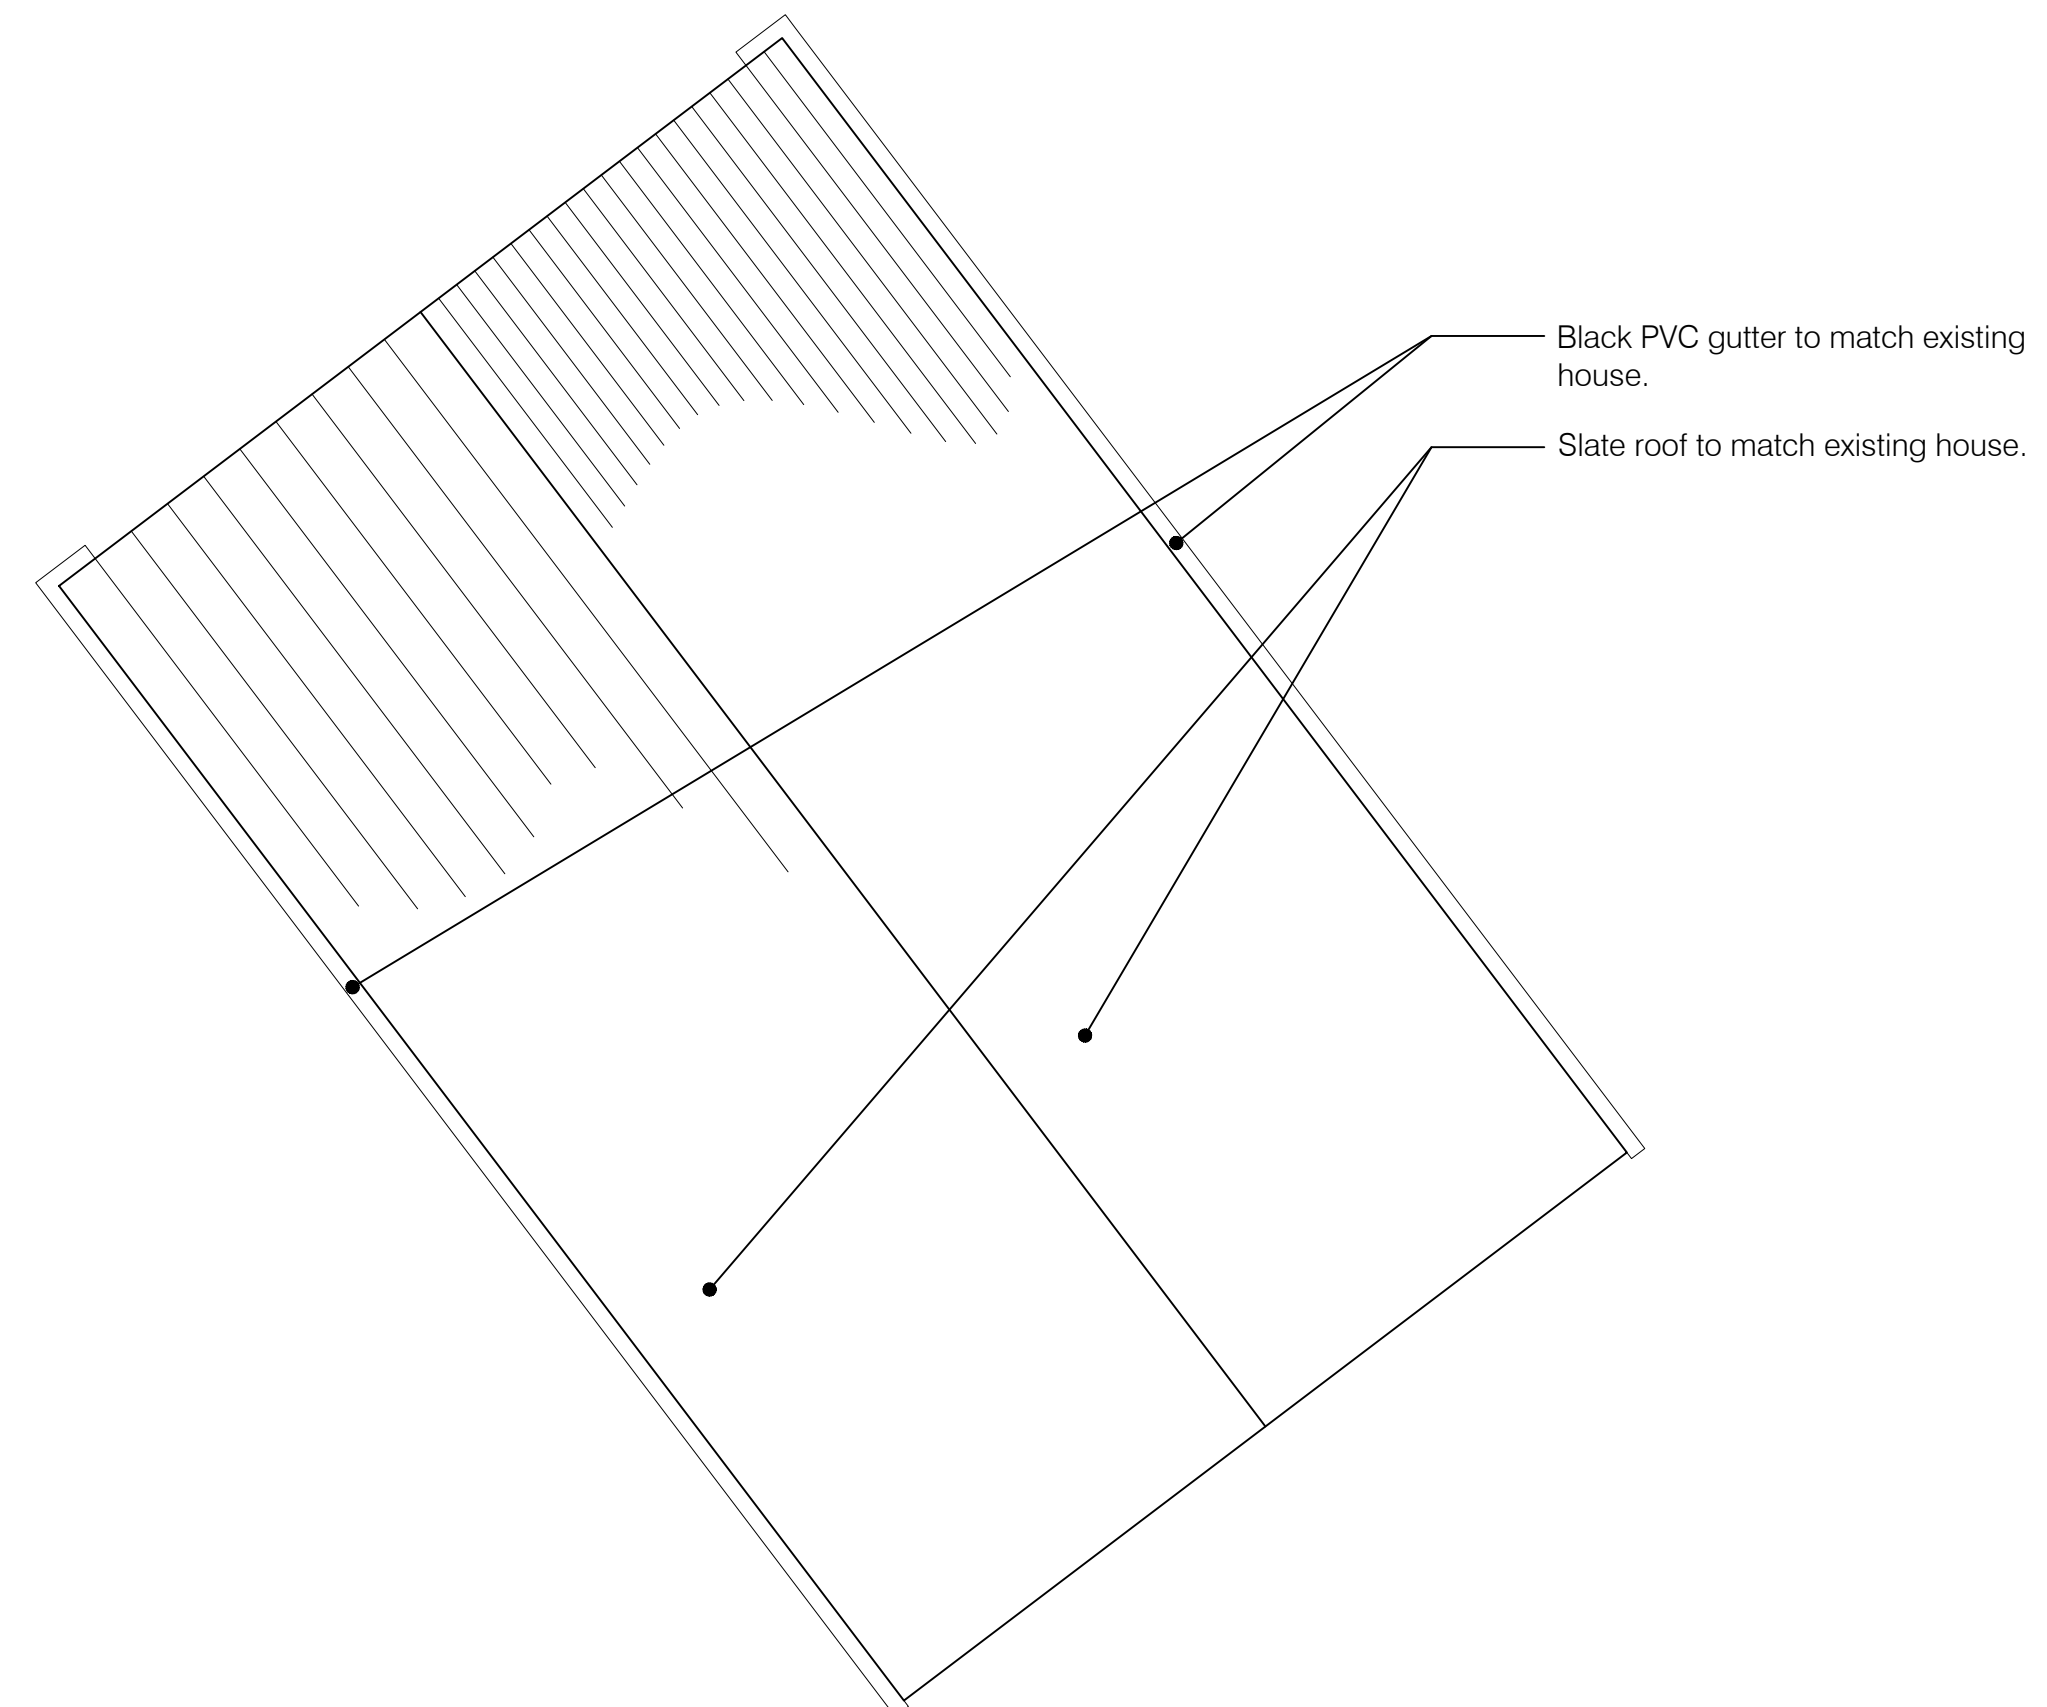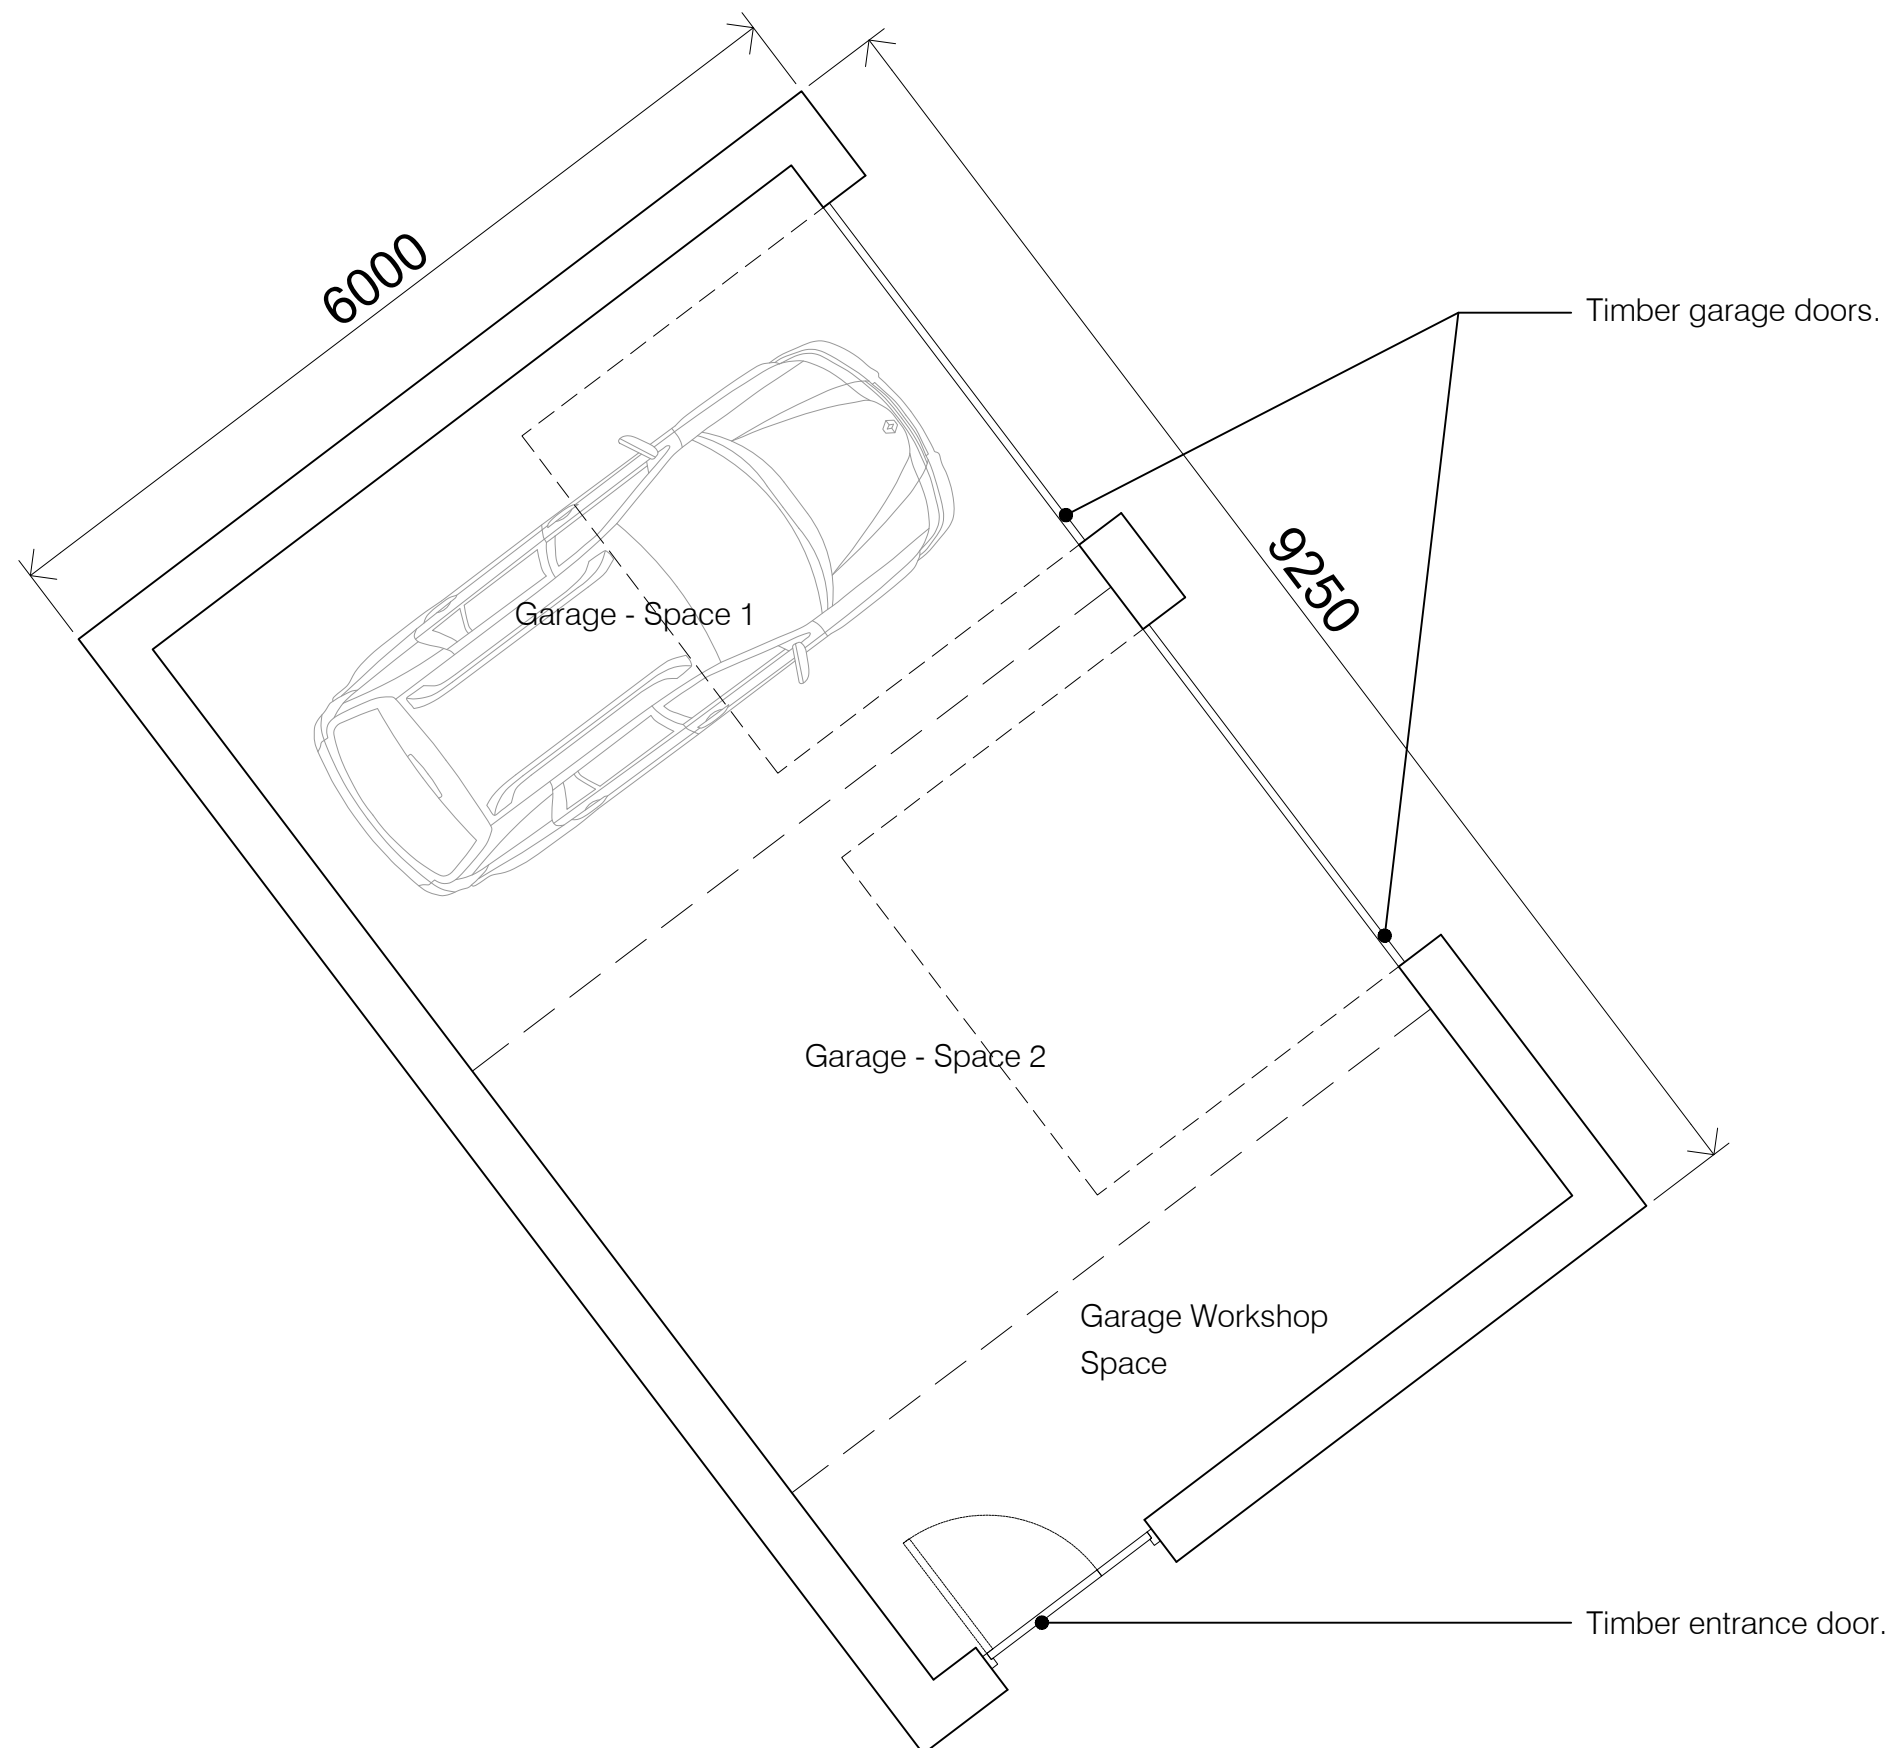

Proposed Ground Floor Plan
Scale - 1:50 at A1

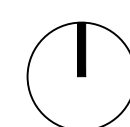

Proposed Roof Plan
Scale - 1:50 at A1