

DO NOT SCALE ONLY USE DIMENSIONS SHOWN
 Any discrepancy to be reported to CA
 This drawing is ONLY intended to be used for the purpose stated at status below
 This drawing is not to be used, copied or disclosed by or to any unauthorised persons without prior written authorisation consent from SDA Architecture Ltd.
 Please refer elsewhere appropriately for all other consultants information to be read in conjunction with this drawing as necessary.

Project Information:


Project Reference: 0355
 Project Title: Top O'th Hill Farm
 Project Address: Top O'th Hill Farm,
 Rivington Lane,
 Rivington, Bolton,
 BL6 7RZ

Drawing Information:

Drawn by: RW
 Sheet Size: A1
 Scale: Refer to notes on drawing
 Date: 23 11 2021
 Status: Planning
 Drawing Title: Sections (Garage)
 Drawing Number: 0355-05-101-PP
 Revision: B


Drawing Registry

Rev.	Date	Description	By
A	16 02 2022	Updated Proposal	RW
B	16 05 2022	Red Line amended.	SH

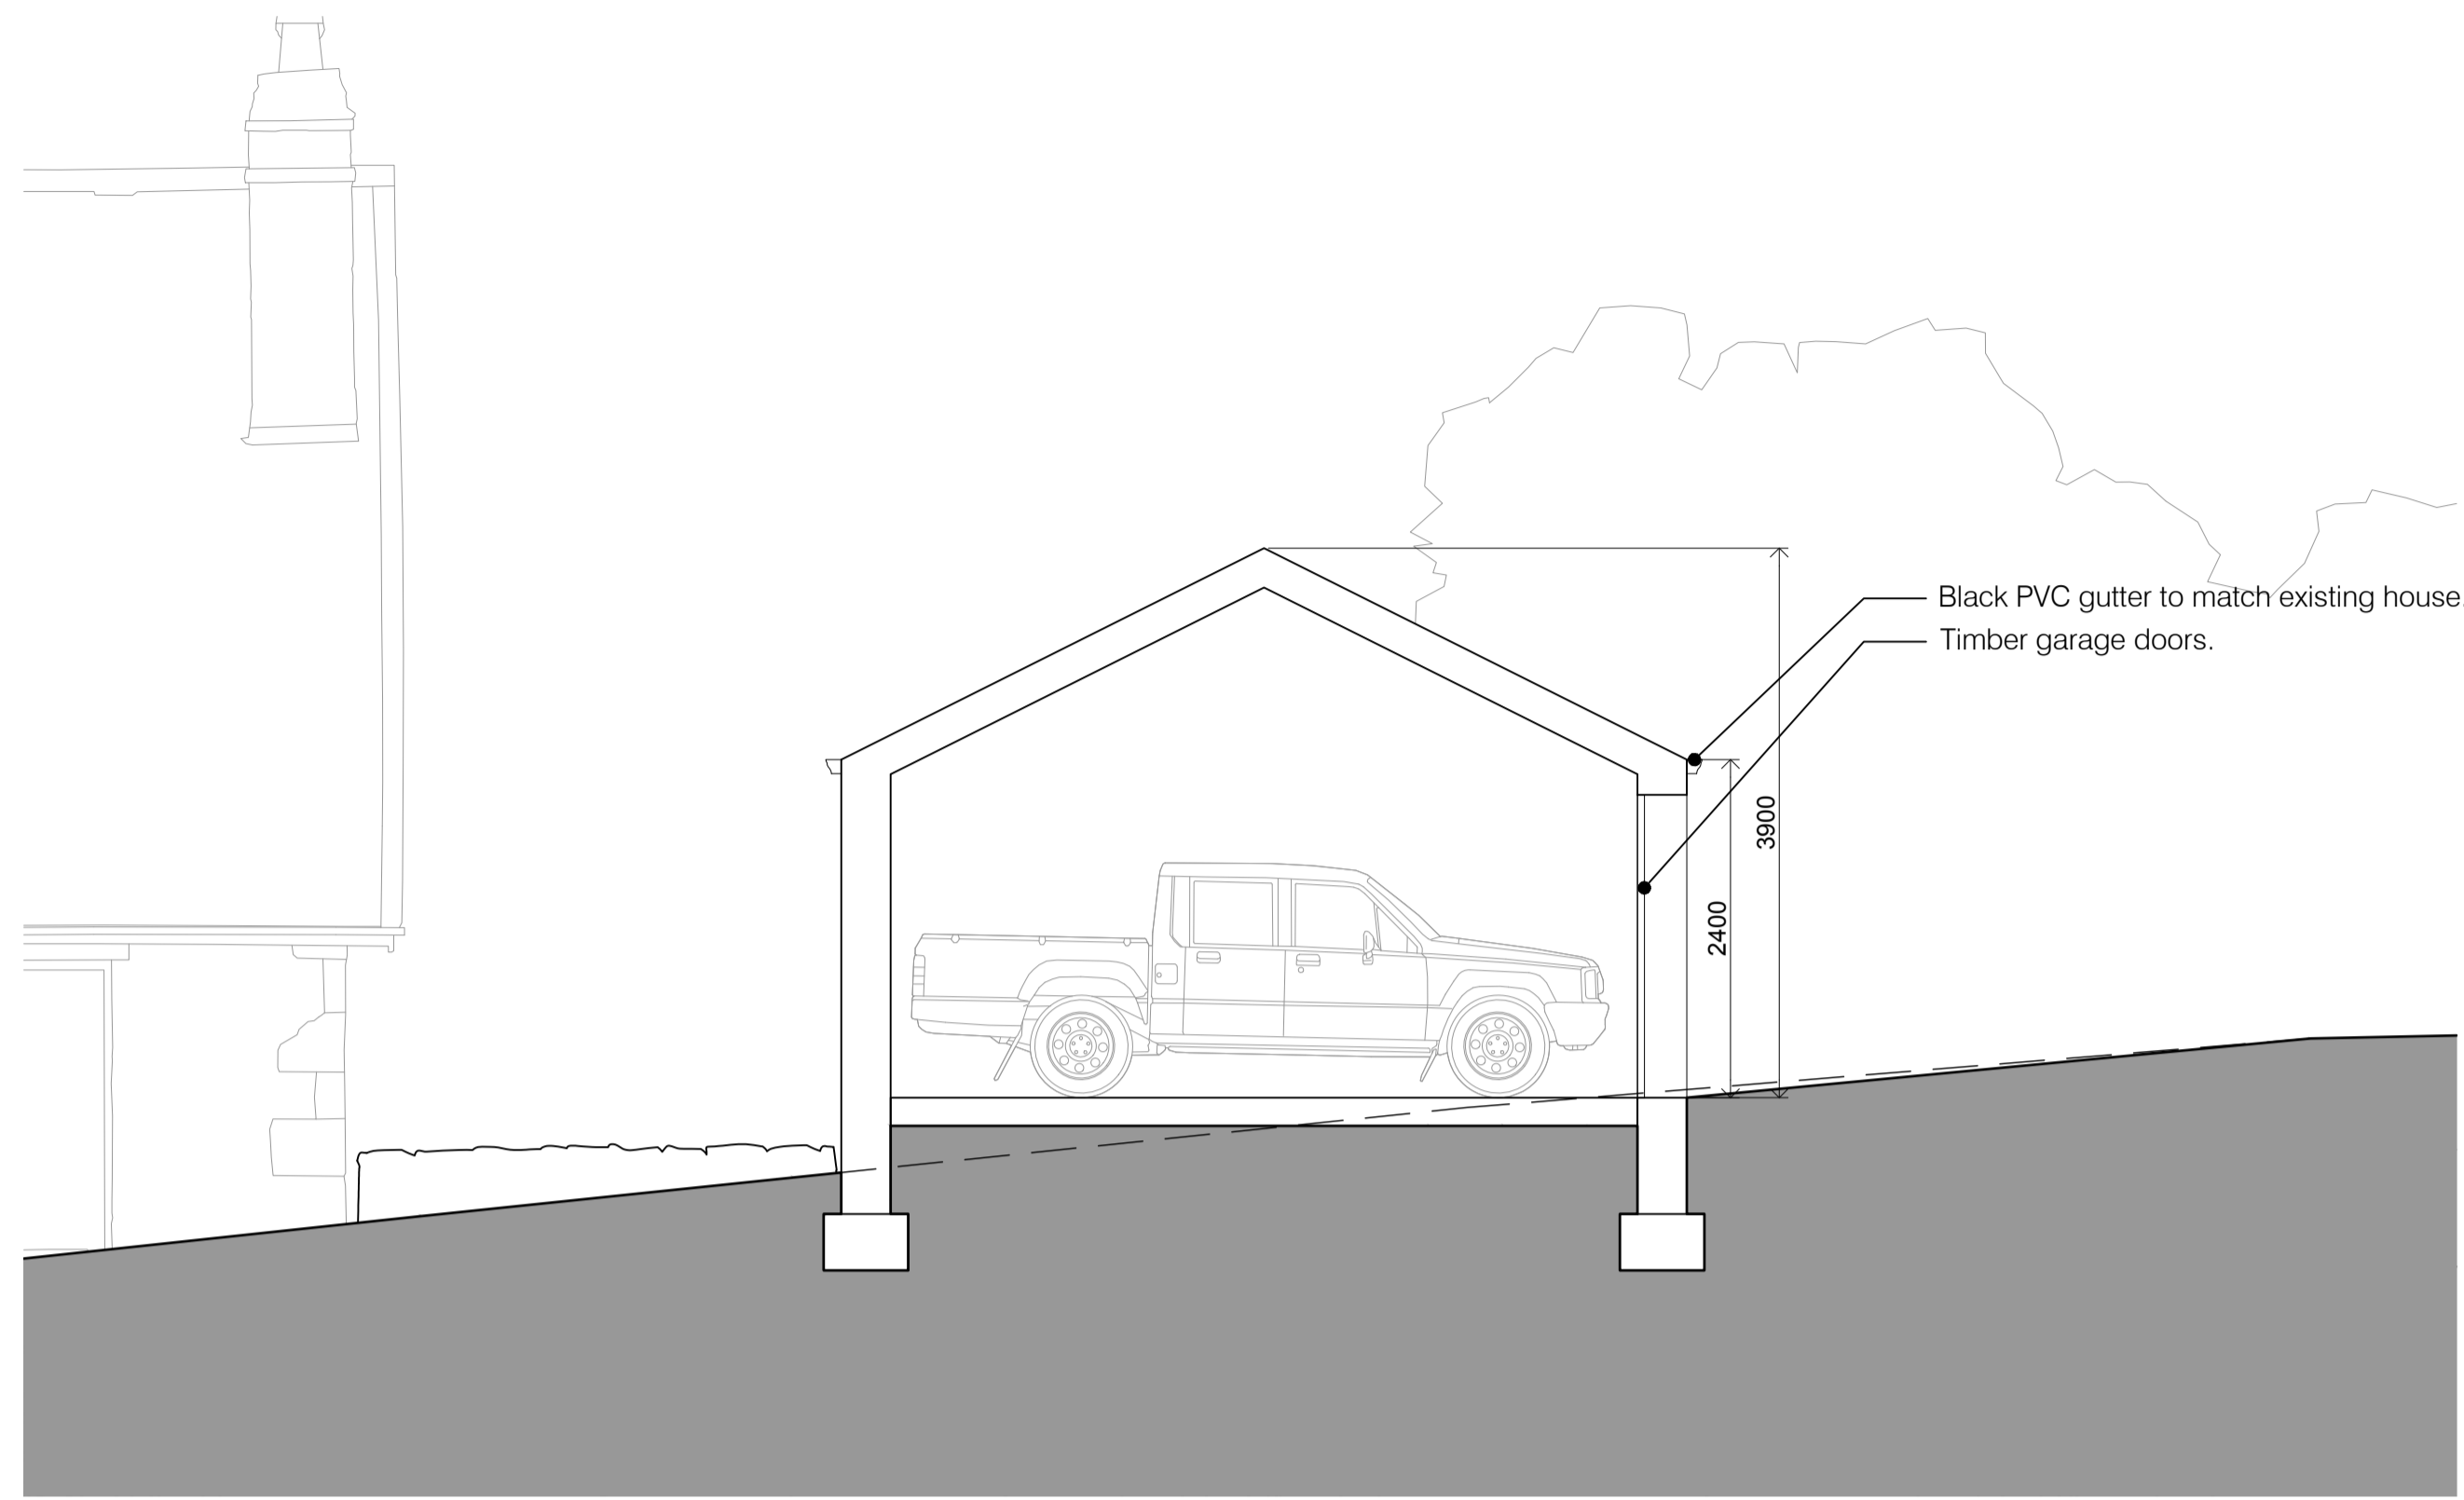


Proposed Section AA
 Scale - 1:50 at A1


Dashed ground line indicates existing ground levels

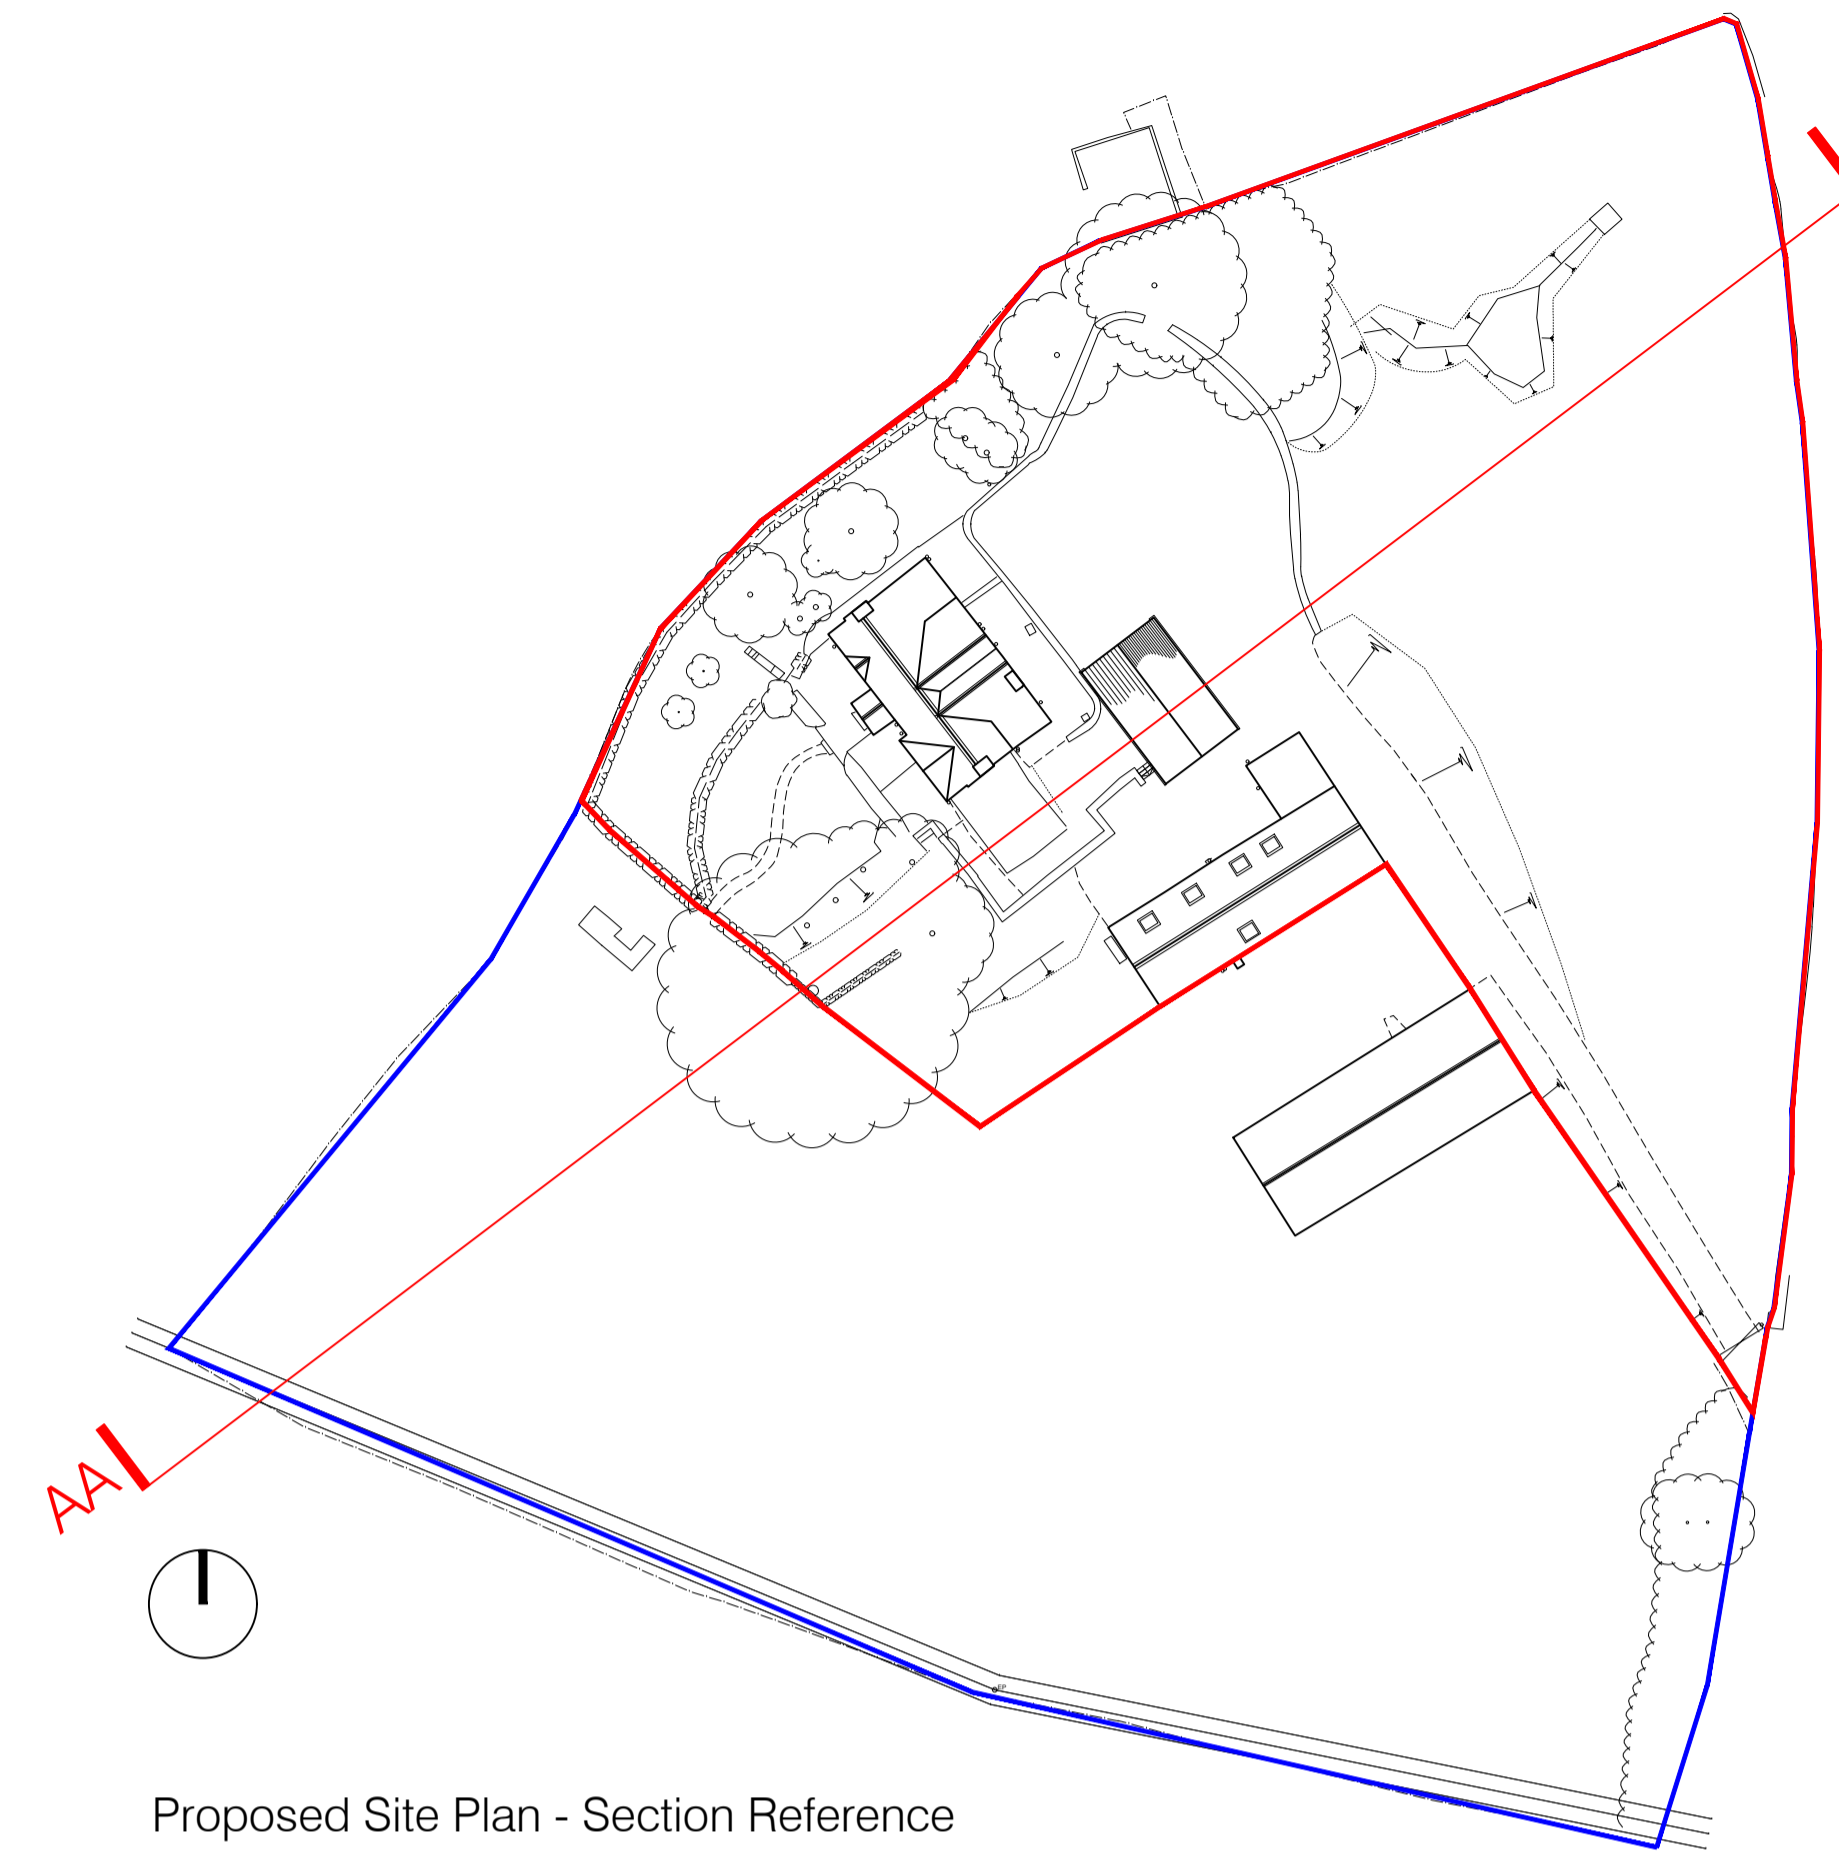

Proposed Site Plan - Section Reference
 Scale - 1:500 at A1

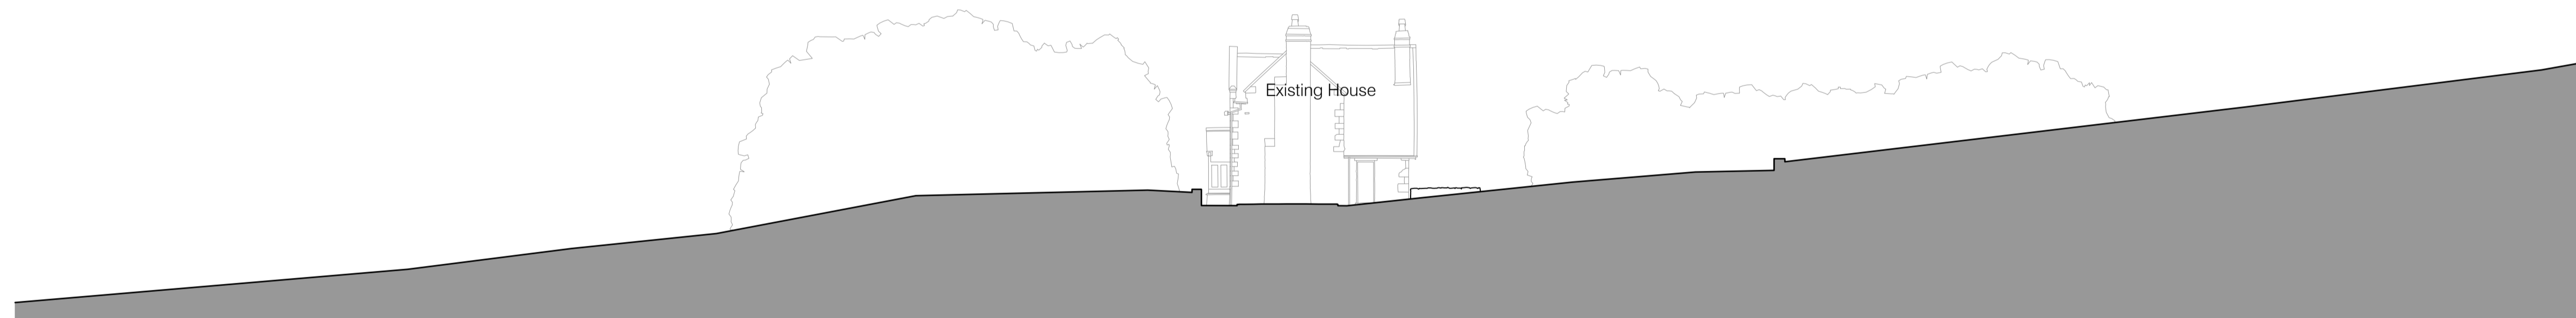

Existing Section AA
 Scale - 1:200 at A1

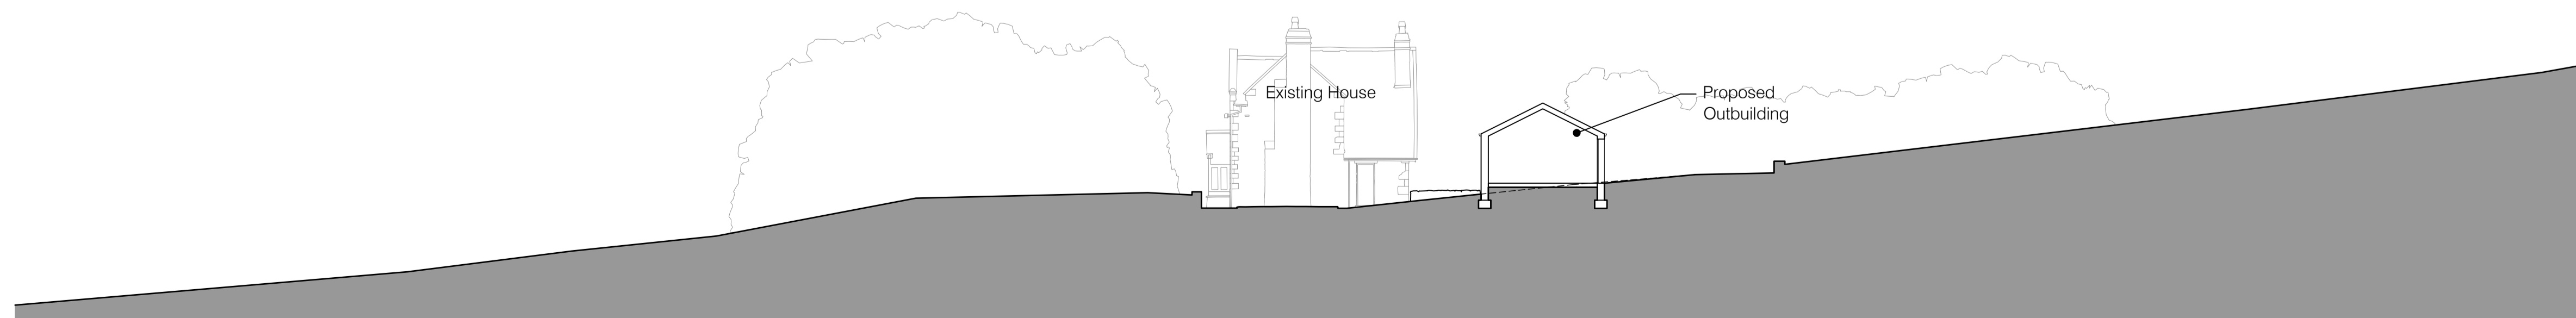

Proposed Section AA
 Scale - 1:200 at A1

Dashed ground line indicates existing ground levels

