

**DO NOT SCALE ONLY USE DIMENSIONS SHOWN**

Any discrepancy to be reported to CA  
 This drawing is ONLY intended to be used for the purpose stated at status below  
 This drawing is not to be used, copied or disclosed by or to any unauthorised persons without prior written authorisation consent from SDA Architecture Ltd.  
 Please refer elsewhere appropriately for all other consultants information to be read in conjunction with this drawing as necessary.

**Project Information:**

Project Reference: 0355

Project Title: Top O'th Hill Farm

Project Address: Top O'th Hill Farm,  
 Rivington Lane,  
 Bolton,  
 BL6 7RZ

**Drawing Information:**

Drawn by: RW

Sheet Size: A1

Scale: Refer to notes on drawing

Date: 30 11 2021

Status: Planning

Drawing Title: Proposed Elevations  
 (Summer House)

Drawing Number: 0355-04-125-PP


Revision: B

**Drawing Registry**


Rev.	Date	Description	By
A	11 02 2022	Updated Proposal	RW
B	16 05 2022	Red Line amended.	SH




Proposed Site Plan - Reference  
 Scale - 1:500 at A1

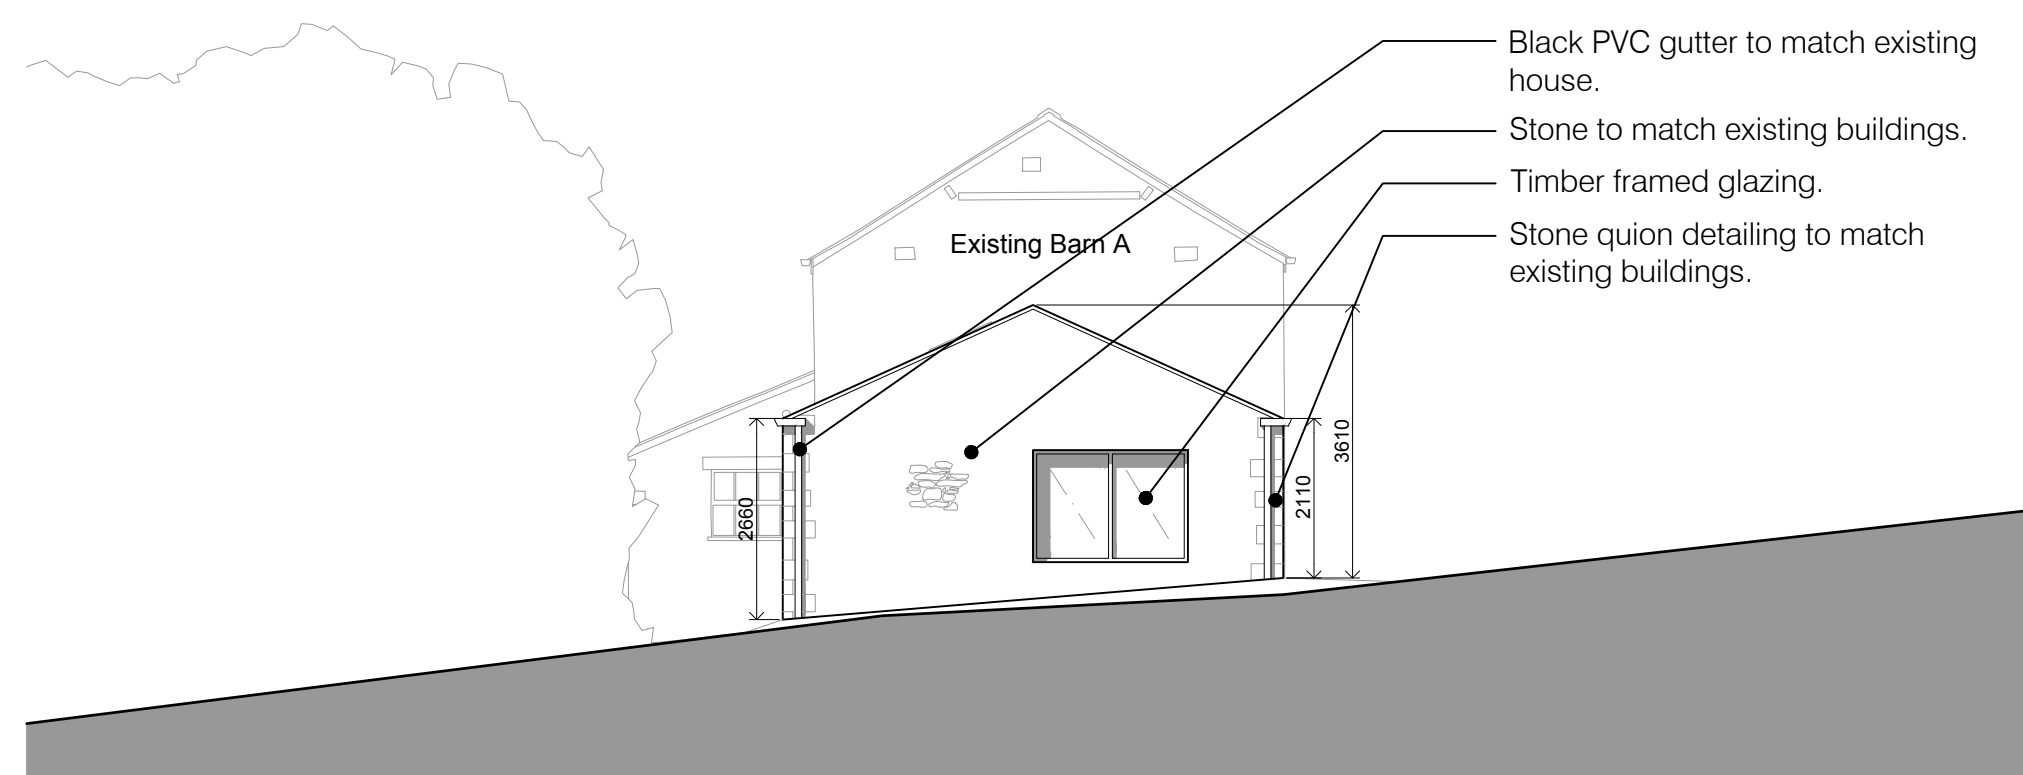


Proposed Elevation A - South West  
 Scale - 1:100 at A1

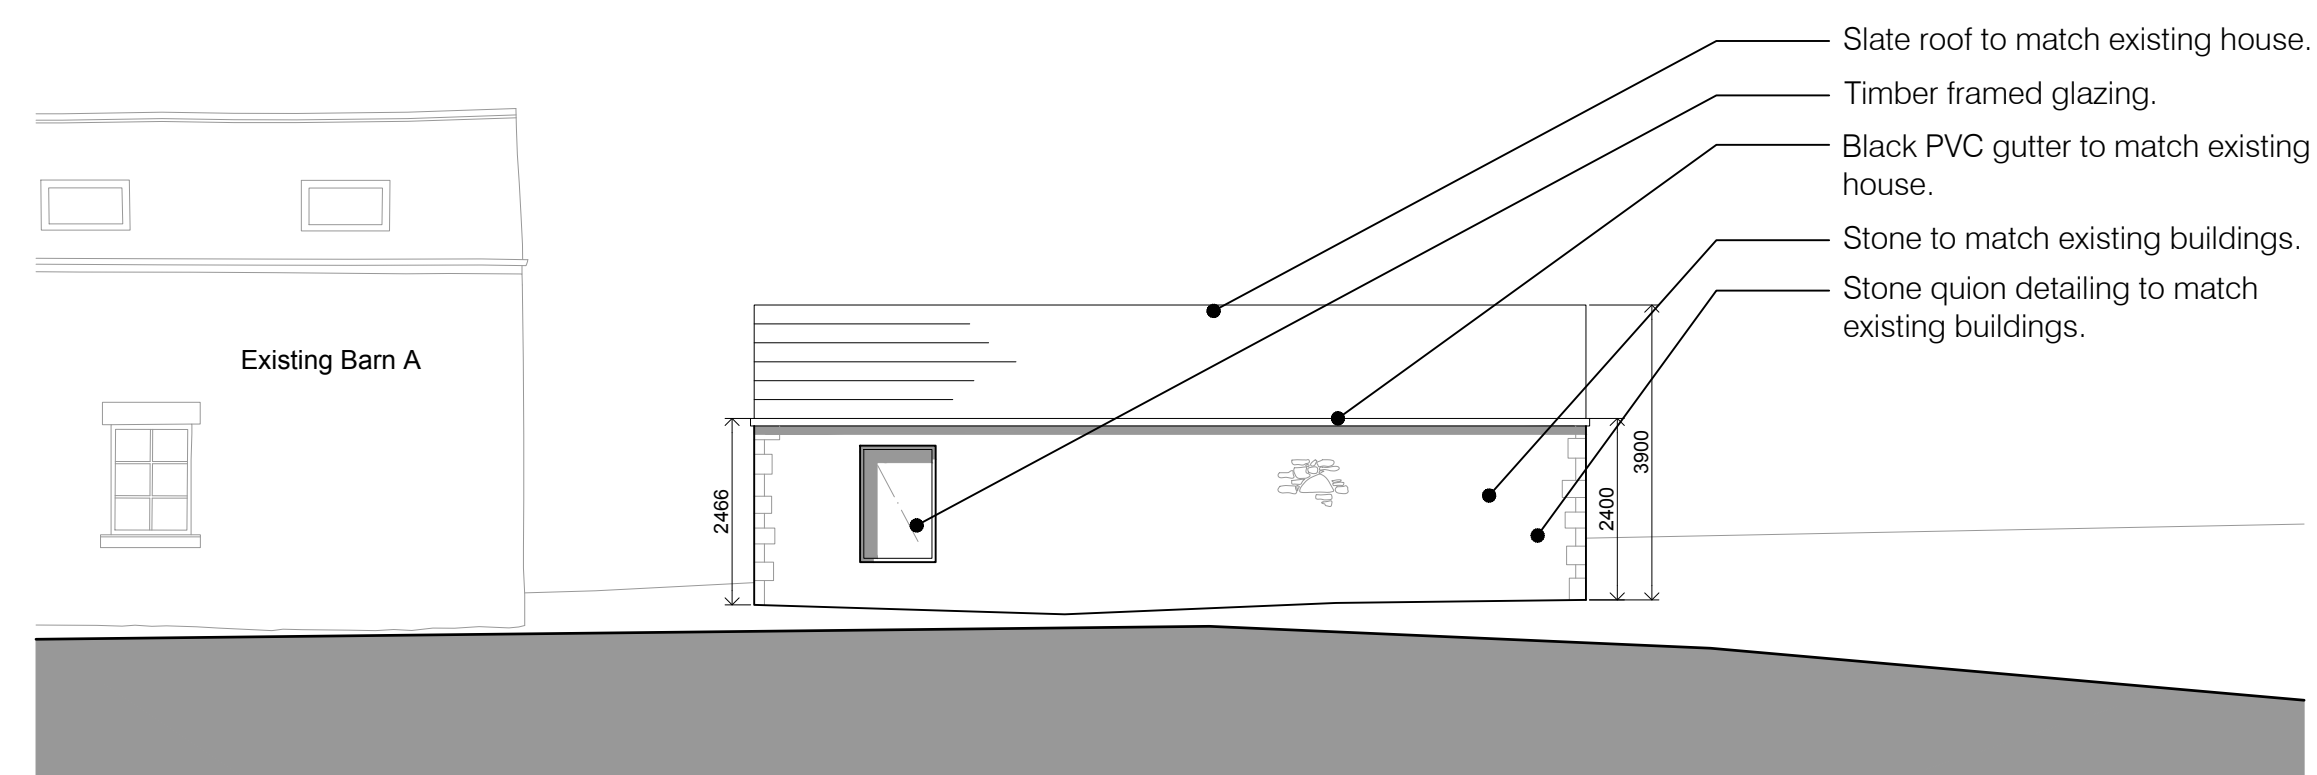

Proposed Elevation B - North West  
 Scale - 1:100 at A1

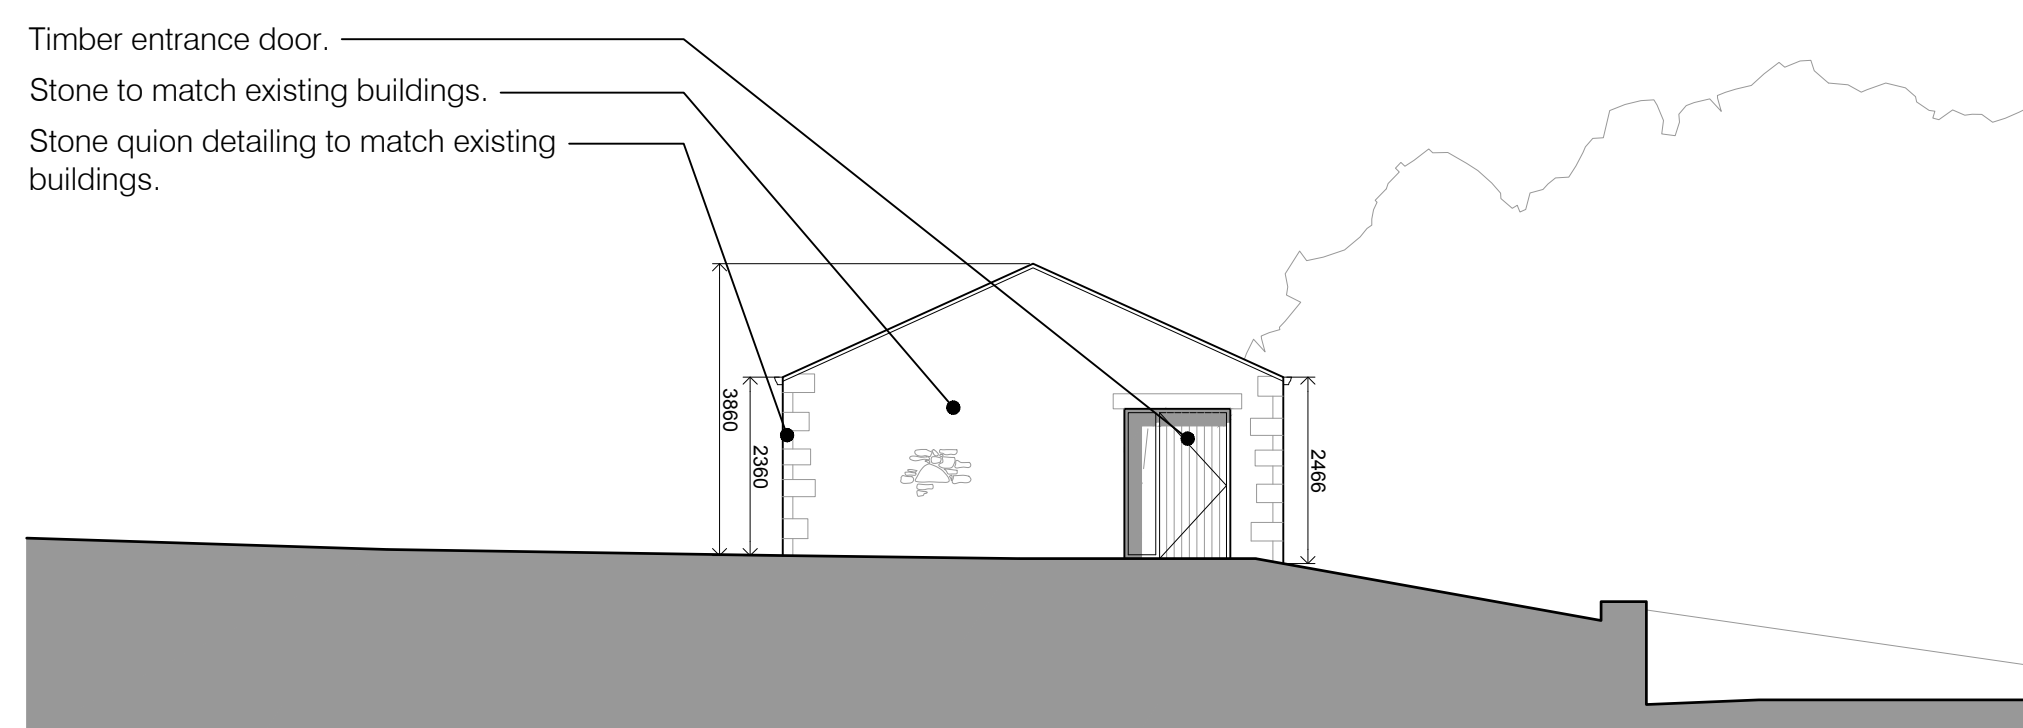

Proposed Elevation C - North East  
 Scale - 1:100 at A1

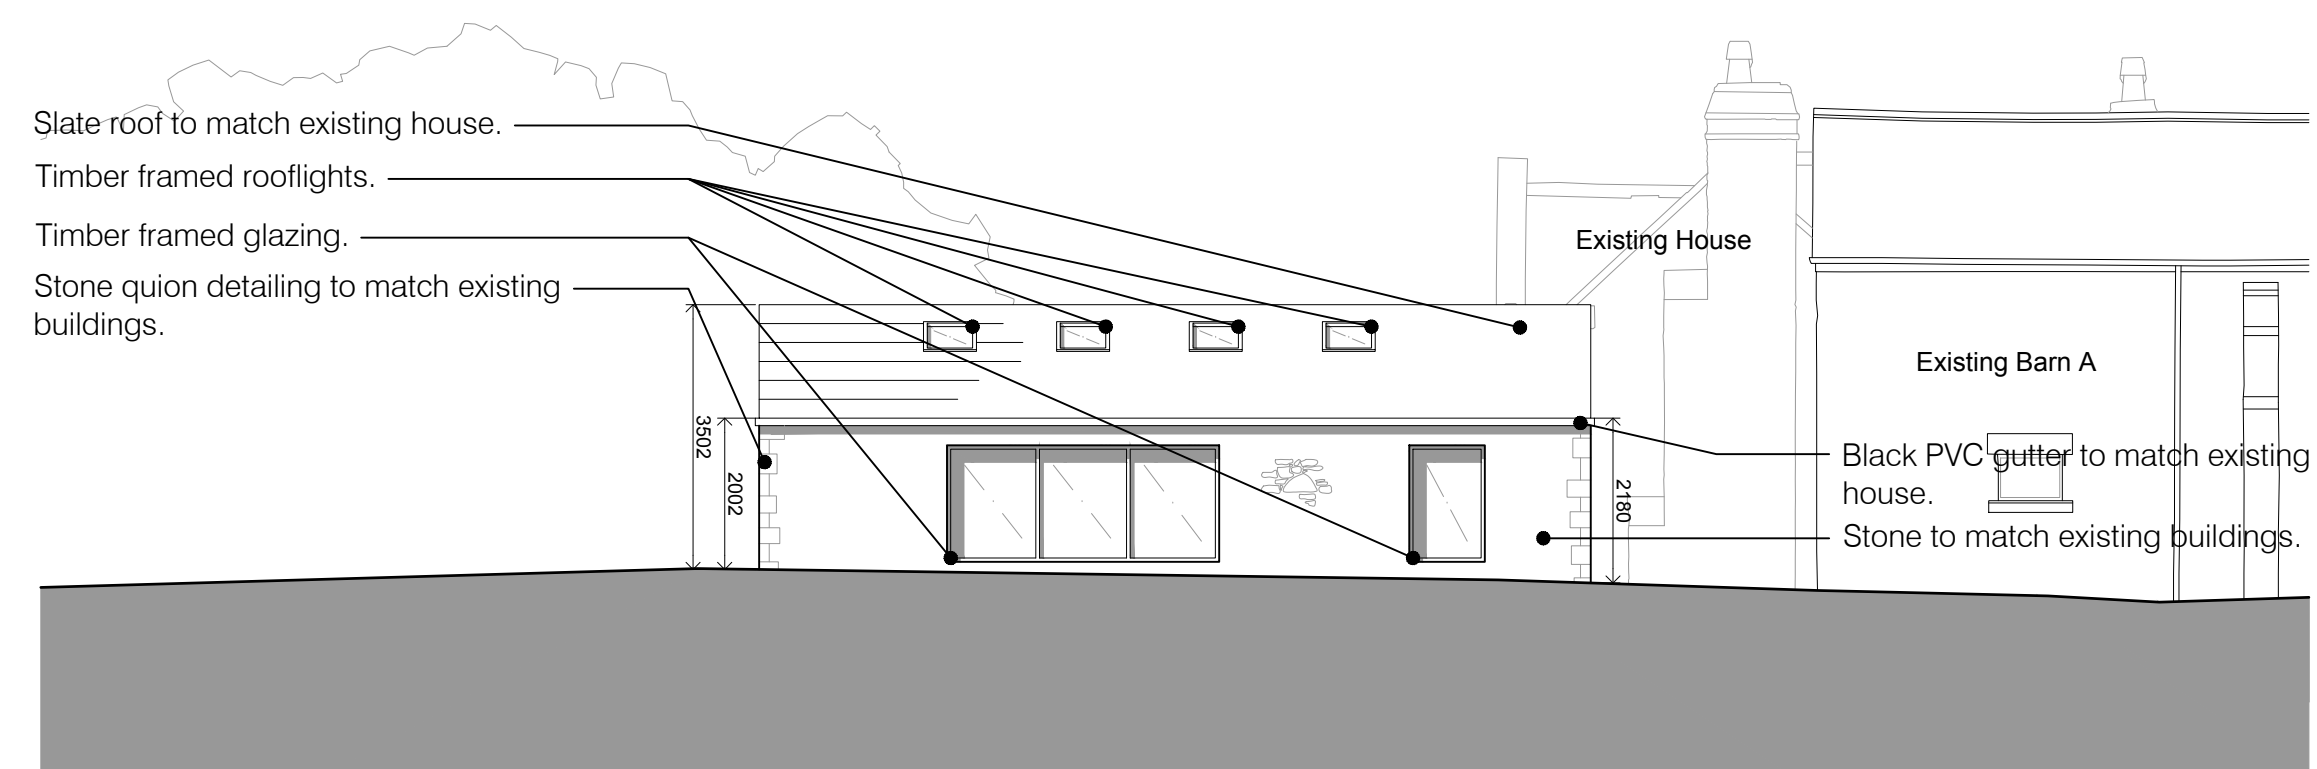

Proposed Elevation D - South East  
 Scale - 1:100 at A1