
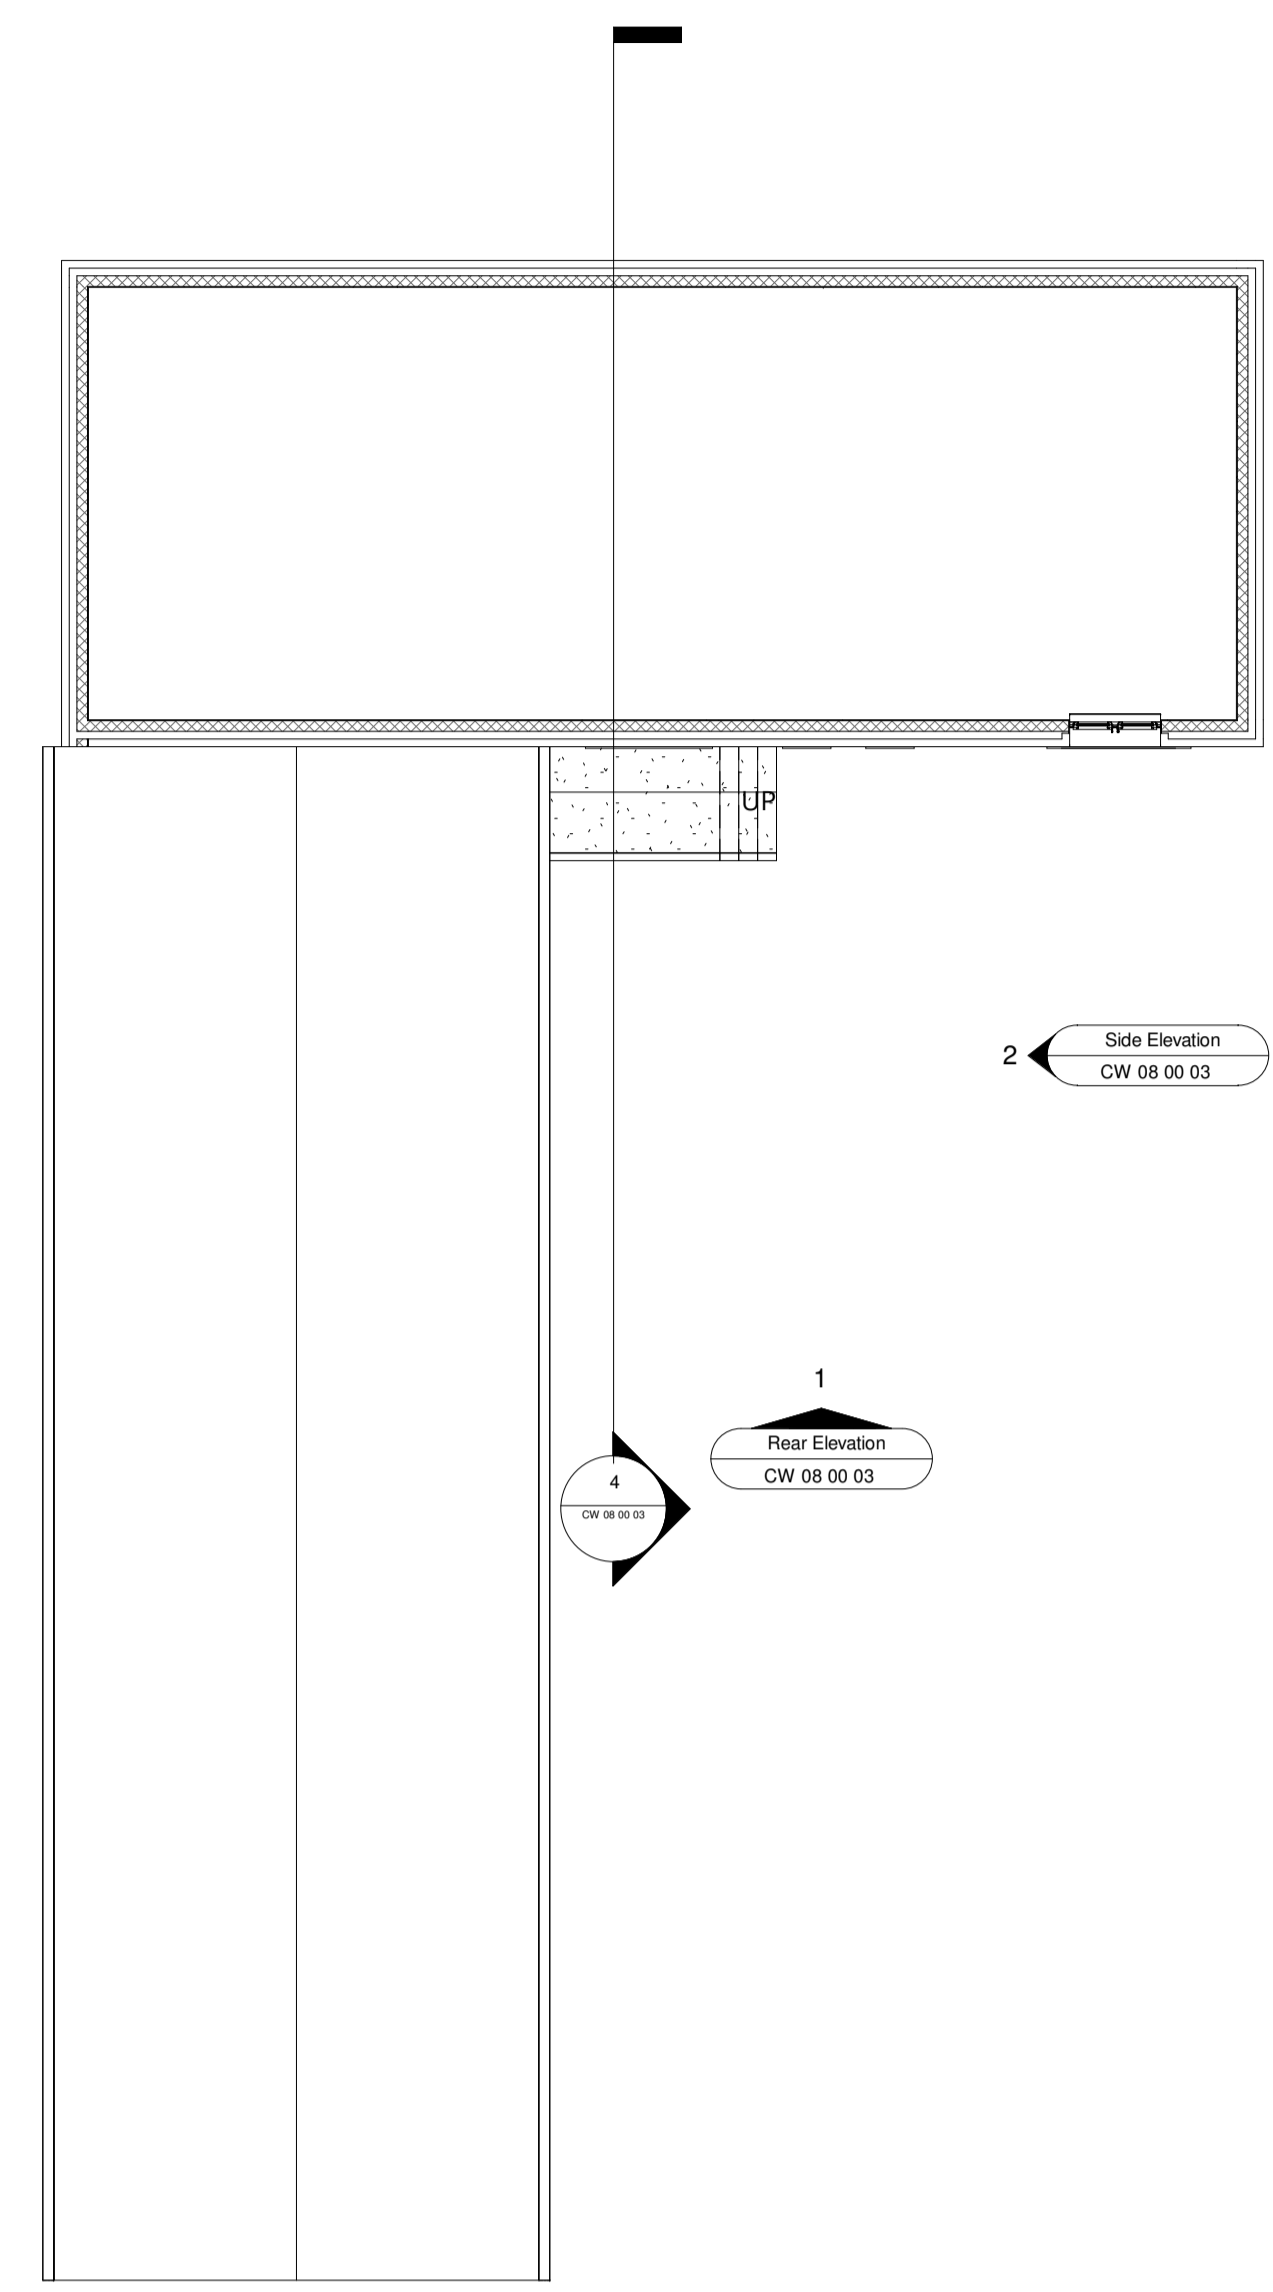


Copyright of this drawing is the property of SK-Architecture Ltd. It must not be reproduced or amended nor used in the execution of any works whether in conjunction with the proposed works for which it is prepared or otherwise without the express consent in writing of SK-Architecture Ltd.

For information only DO NOT SCALE

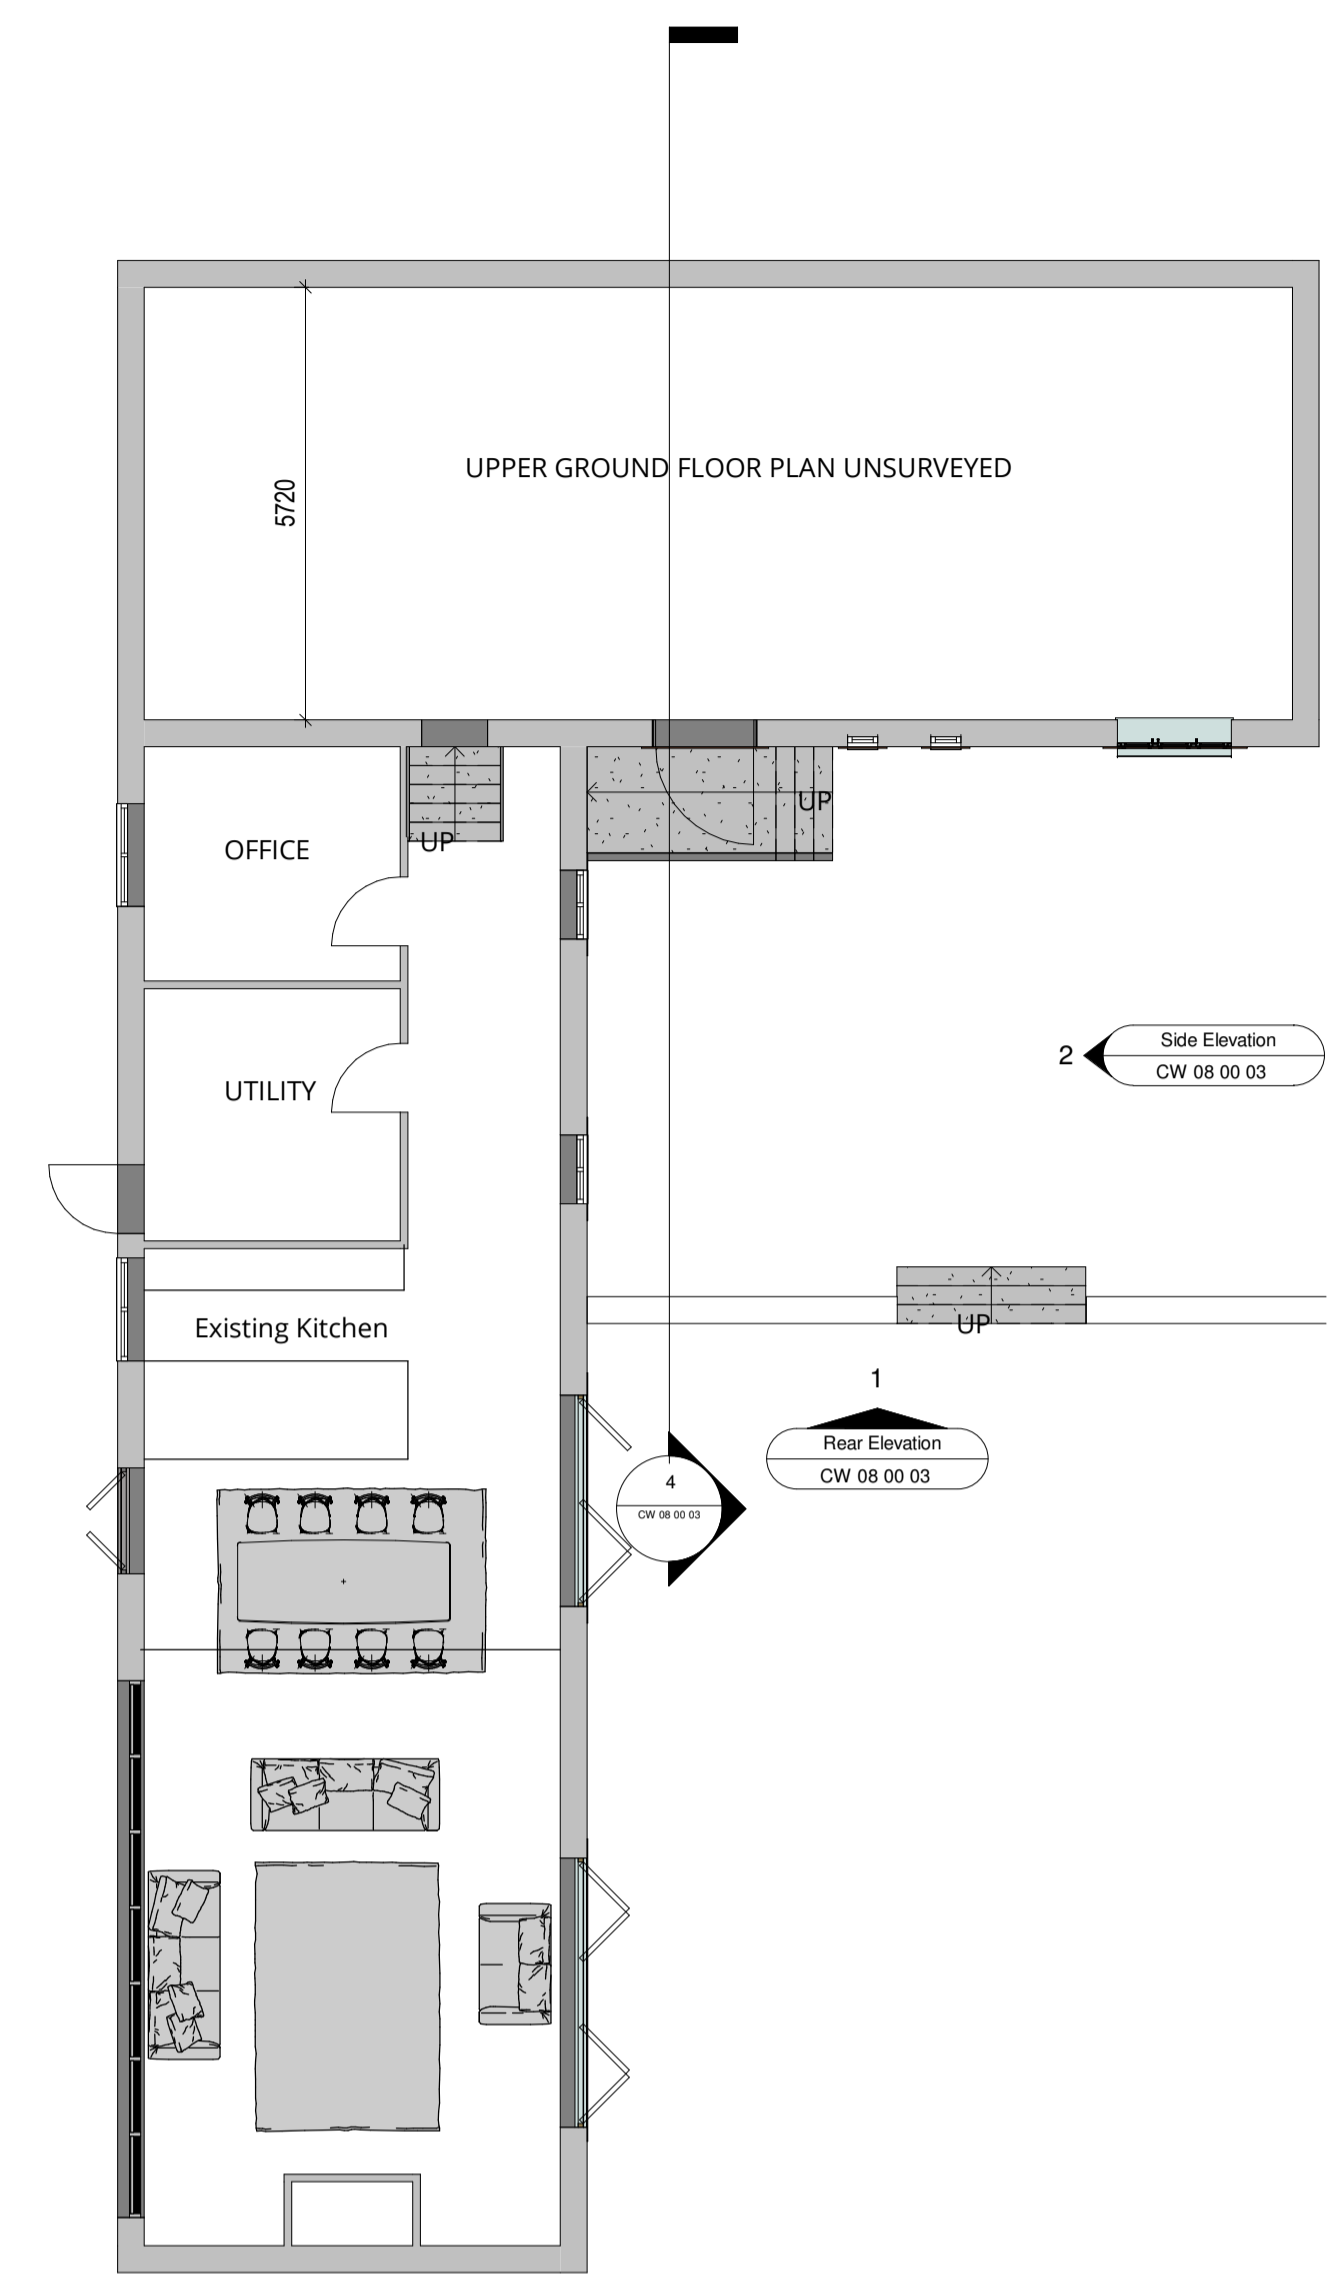


1 Lower Ground Floor Layout as Existing  
CW 08 00 03 1:100


2 Roof Plan as Existing  
CW 08 00 03 1:100



3 3d View as Existing  
CW 08 00 03

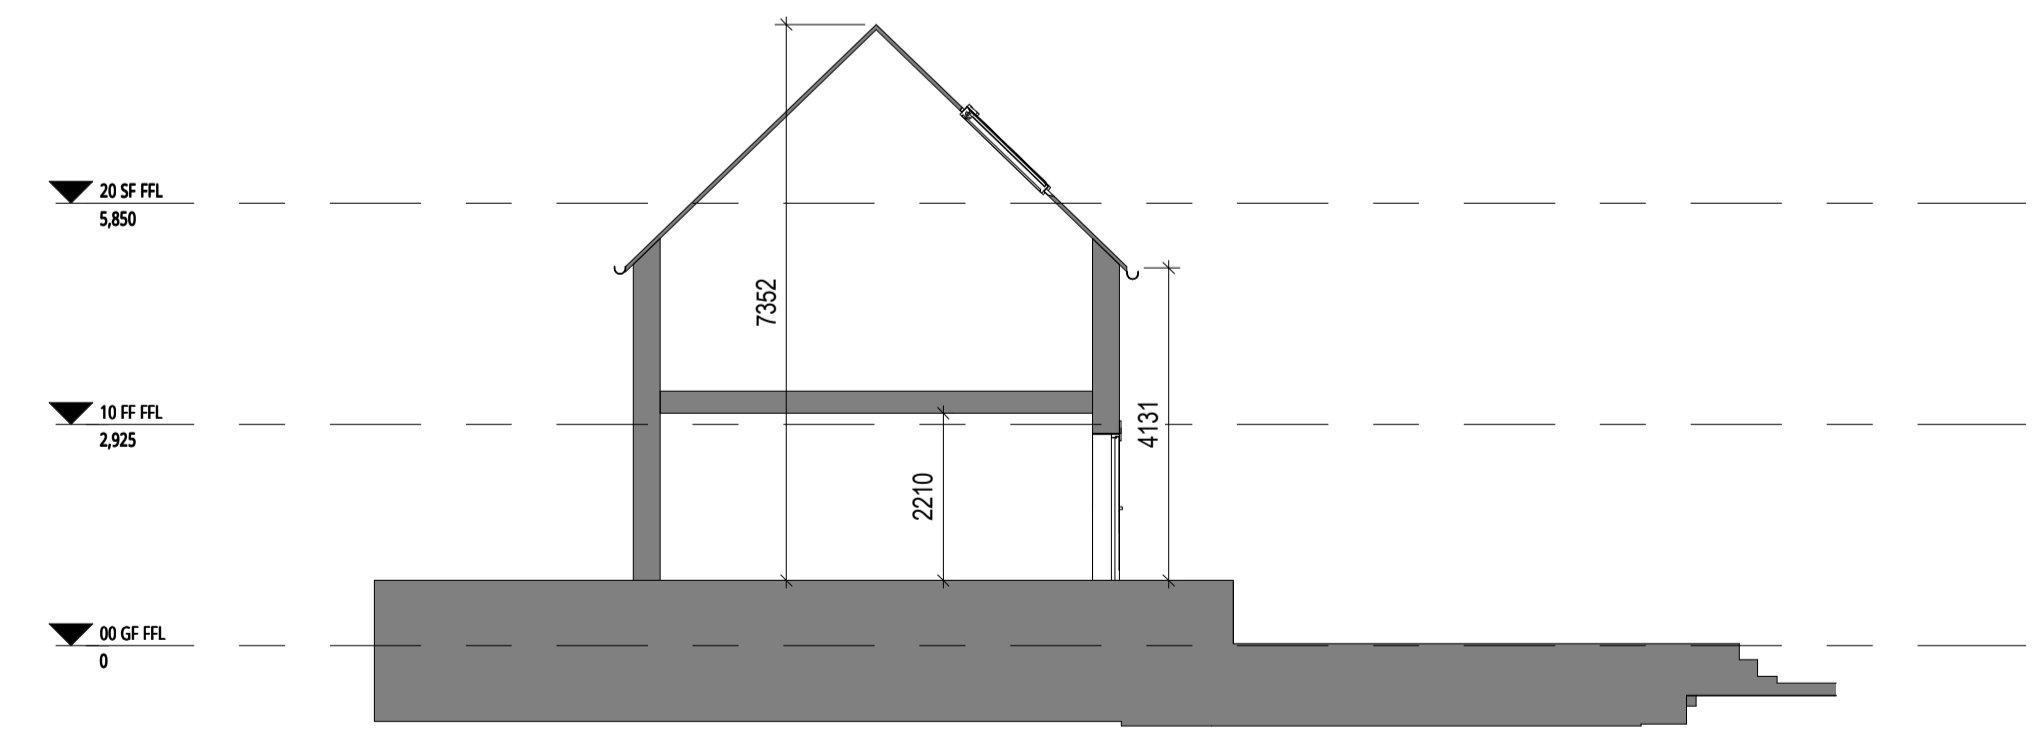

4 Section 5  
CW 08 00 03 1:100

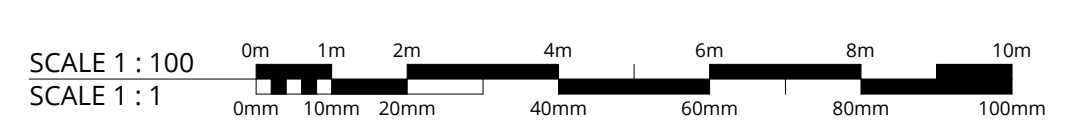

ISSUE 29/04/2022  
D FOR  
PLAN  
NING

Revision	Description	Date
----------	-------------	------

**SK ARCHITECTURE**

Client  
**Mr Craig**

Project  
**Stofold Barn, 12 Back Lane, Collyweston, PE9 3PJ**

Drawing  
**Plans as Existing**

Scale	Date
1:100 @ A1	29/04/2022

Project No.	Drawing No.	Revision
106	SKA CW 08 00 03	D00

PLANNING