


Outbuildings To Be Demolished

Existing Street Scene




The Vicarage

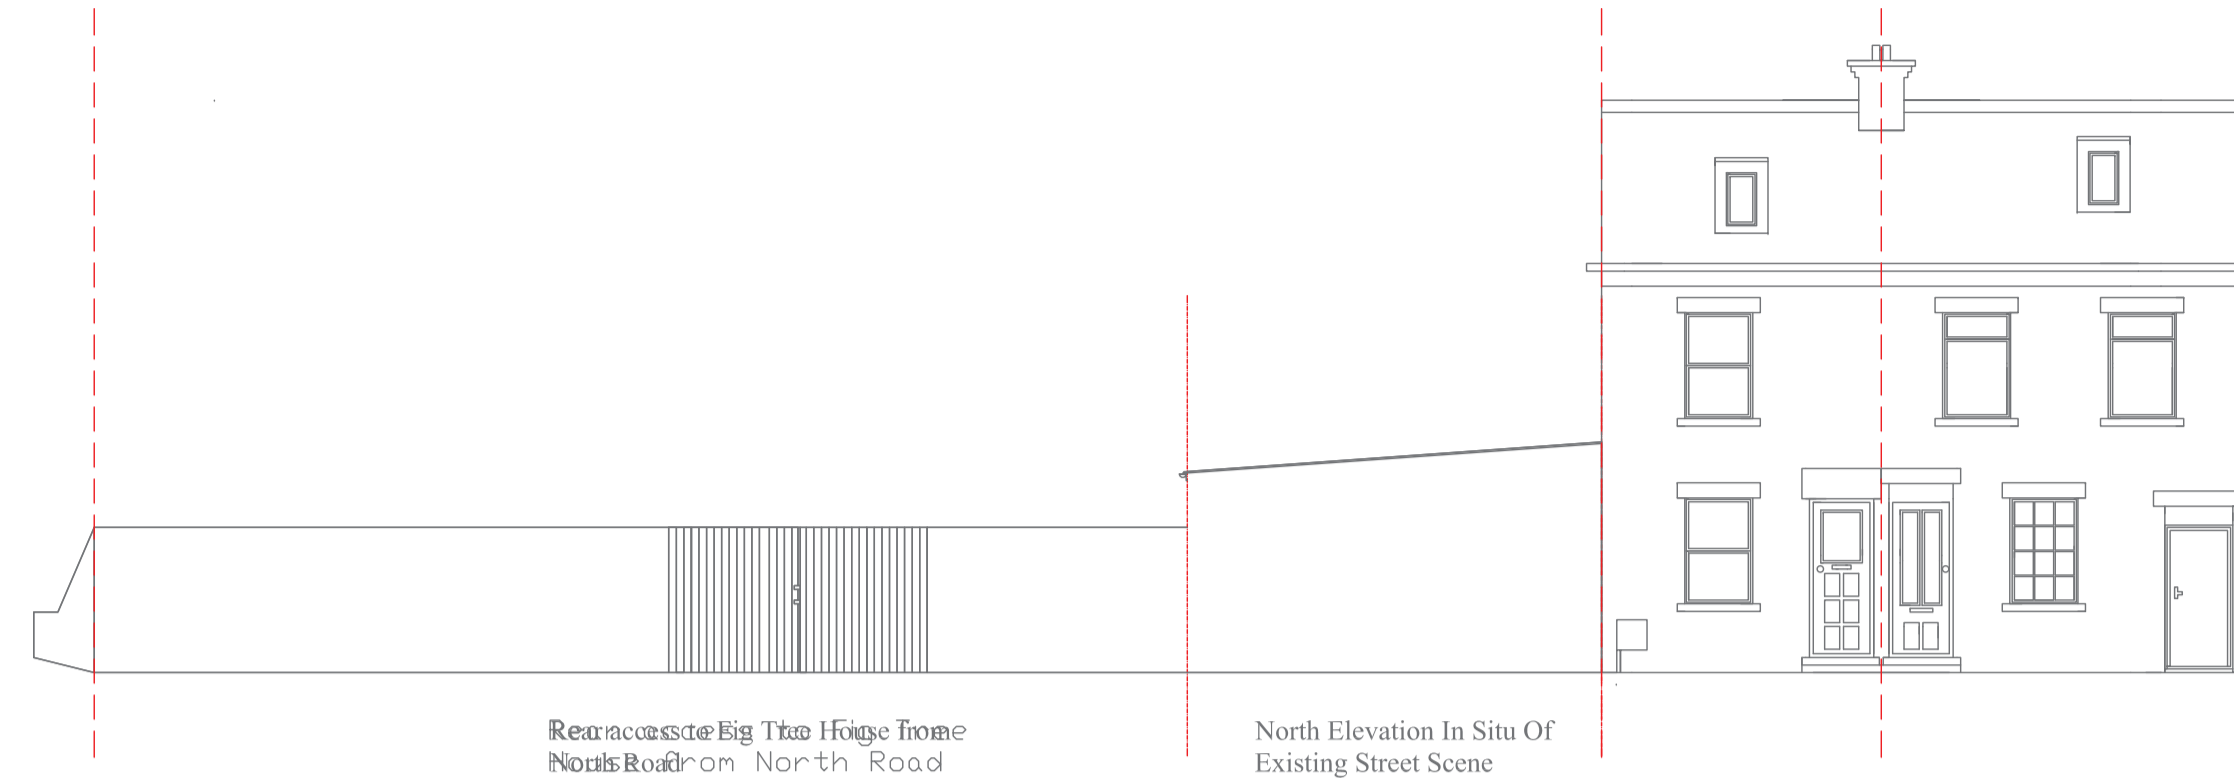


Rear elevation of The Vicarage from North Road


North Elevation In Situ Of Existing Street Scene

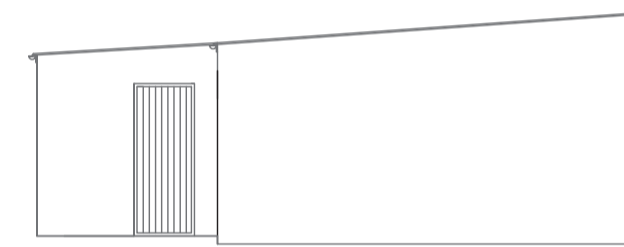


North Elevation

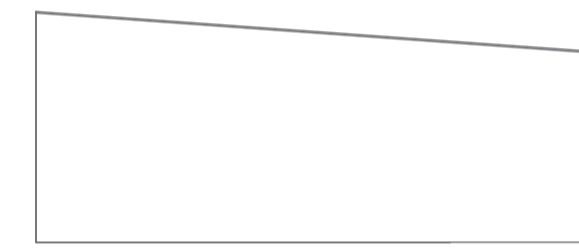

South Elevation

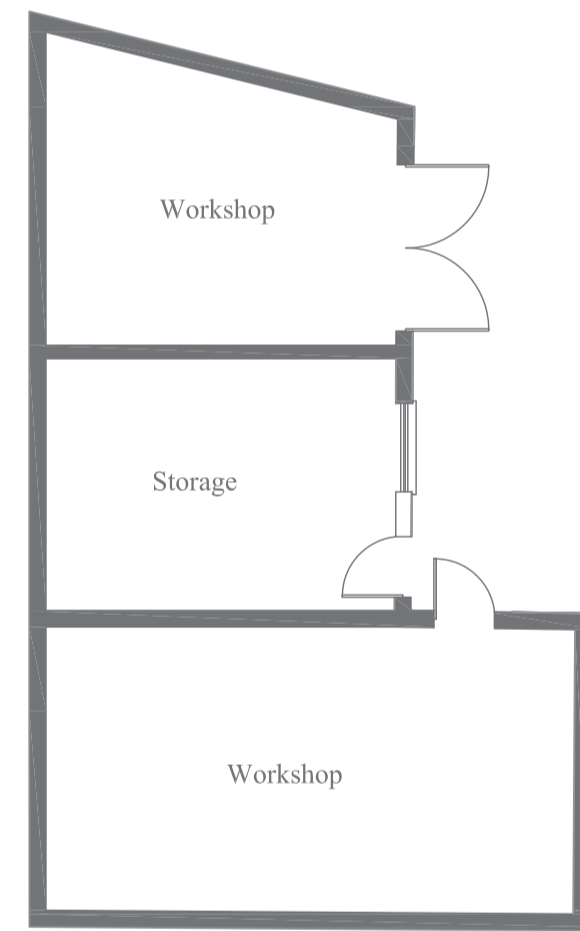

Existing Outbuilding (To Be Demolished) Floor Plan

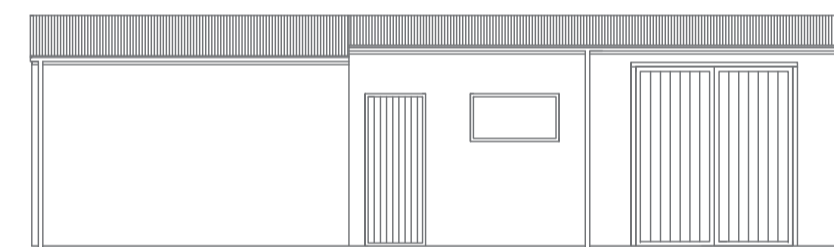

East (Front) Elevation

Stock Brick Work  
Corrugate Tin Roof  
Not Listed



West (Rear) Elevation

1m 1:100 @ A1 10m

<b>EvolutionBlue</b> <small>LAVINIA HOUSE, SCARBOROUGH DRIVE, MINSTER DN SEA, ISLE OF SHEPPEY, KENT, ME18 8LS OFFICE 01795 876210 MOBIL 0798014759</small>	
CLIENT :	WORKS : Elevations for outbuildings to be demolished
Drawing No. : FTH/OUTBUILD/V1	Date : 27/05/2022
<b>DESIGN PLAN BUILD</b>	