


Proposal subject to planning approval.

Drawings for planning purposes only, all dimensions to be checked and verified by the contractor prior to work commencing on site. Contractor to ensure all materials are to Local Authority approval and to take into account everything necessary for the proper execution of the works.

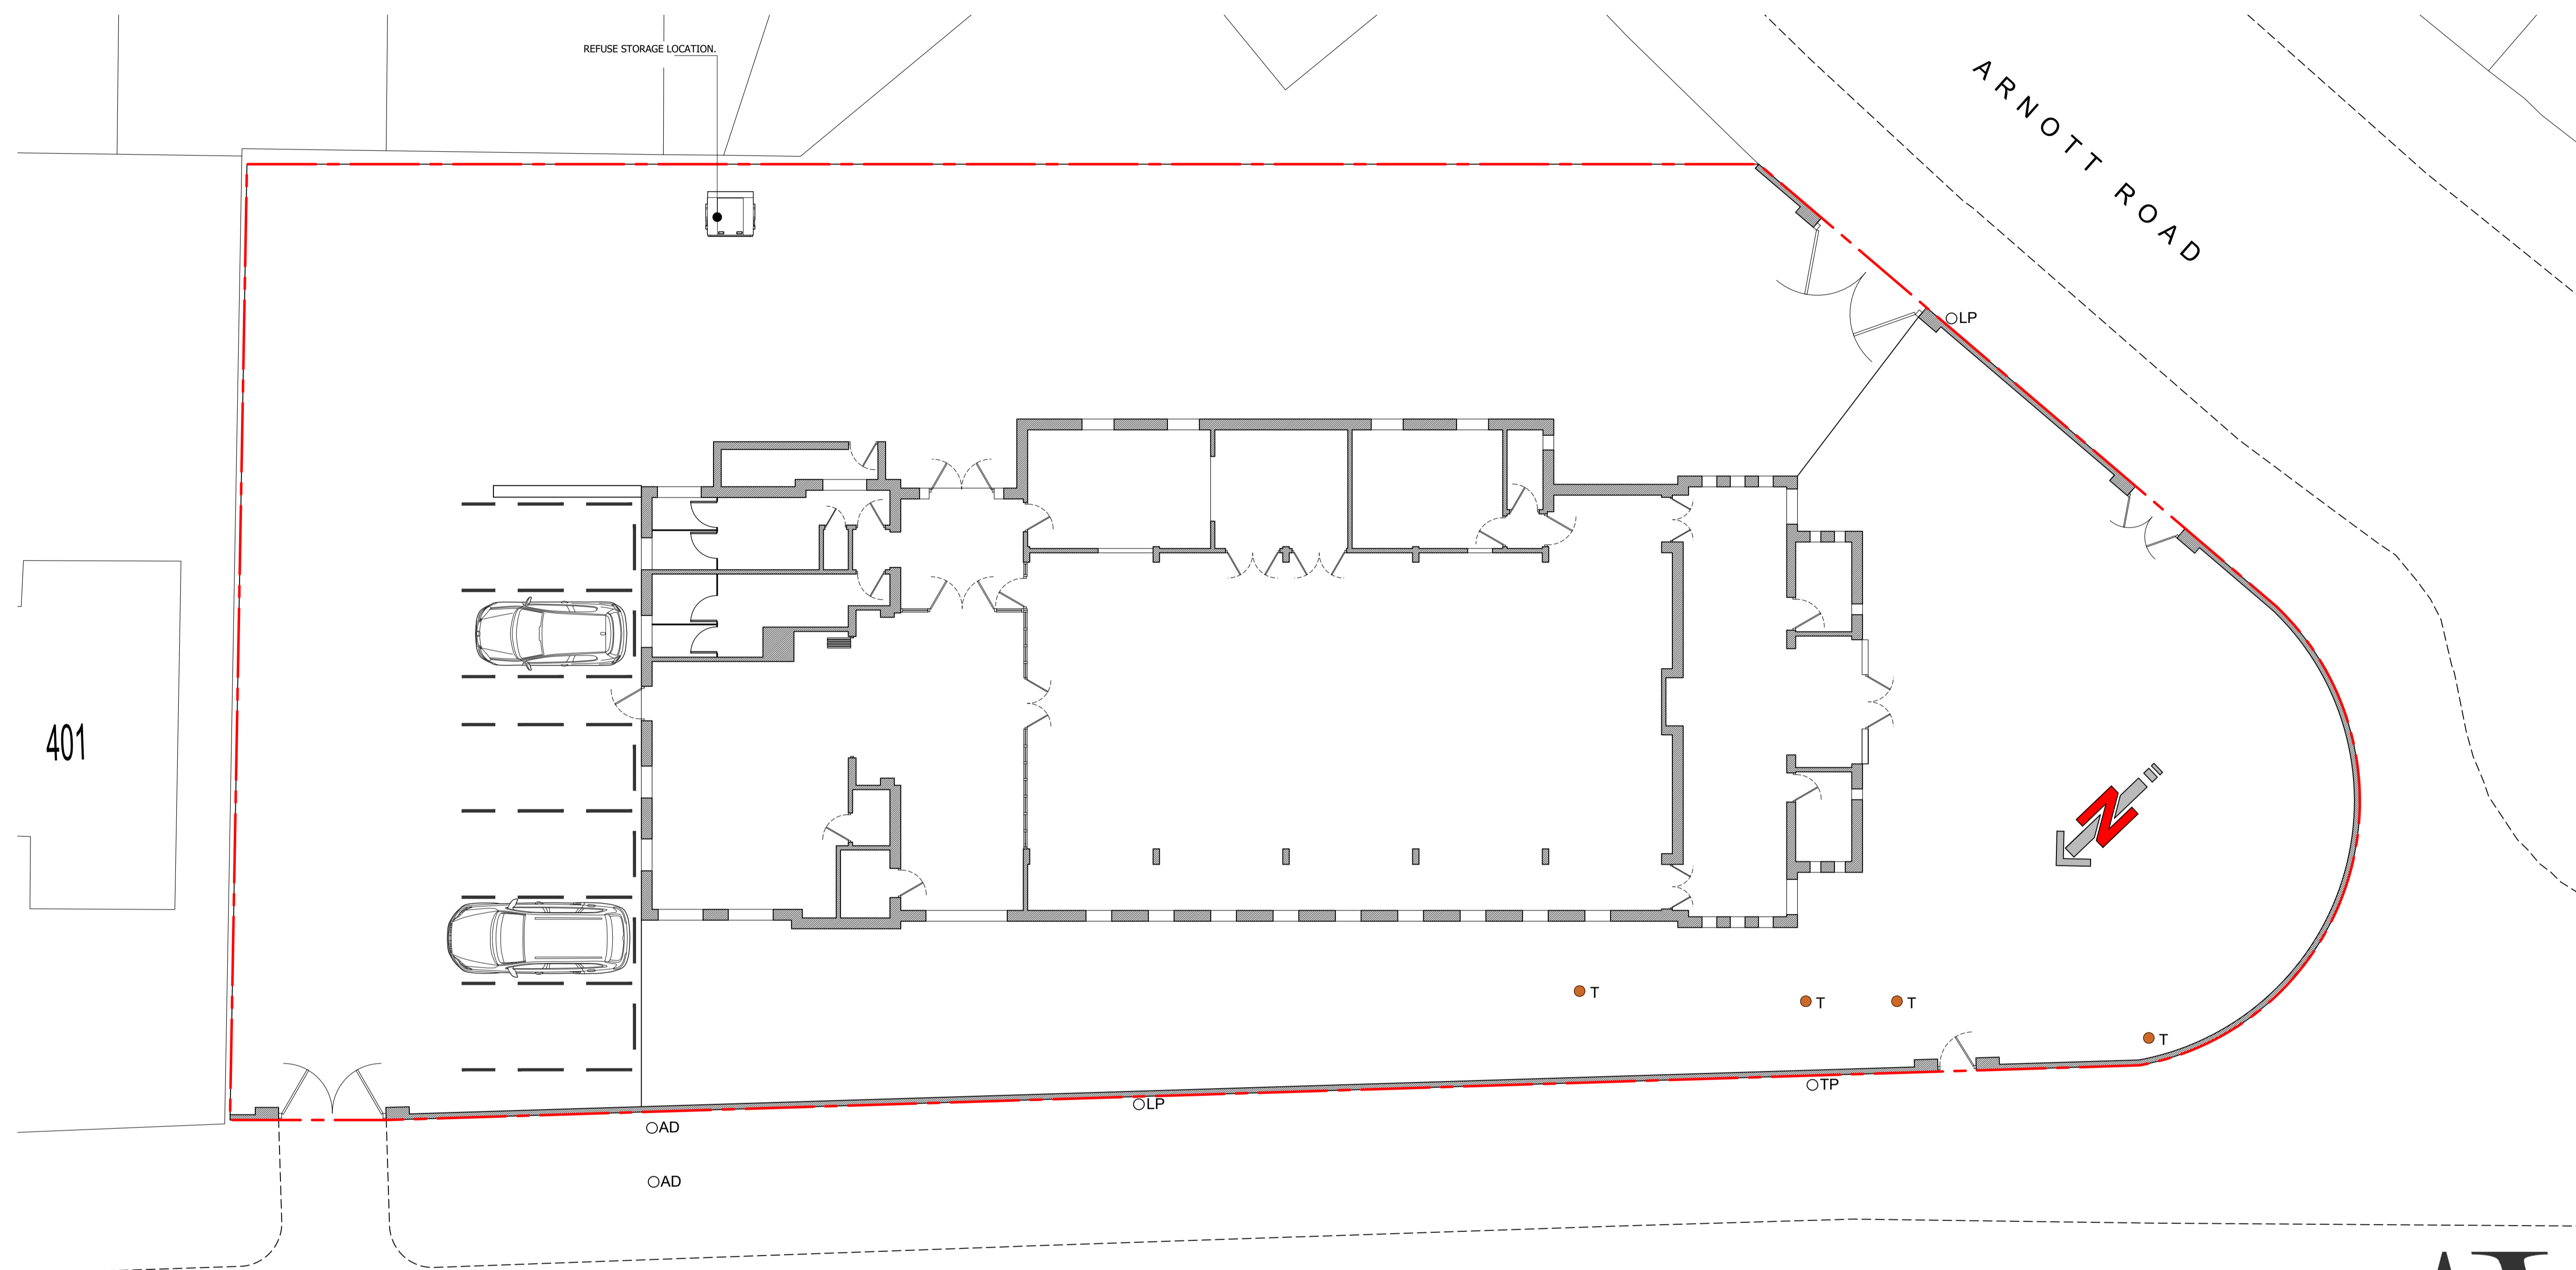


401

WATERLOO ROAD

EXISTING SITE /  
GROUND-FLOOR PLAN  
1:50

**A** Abbott-Hull  
Associates

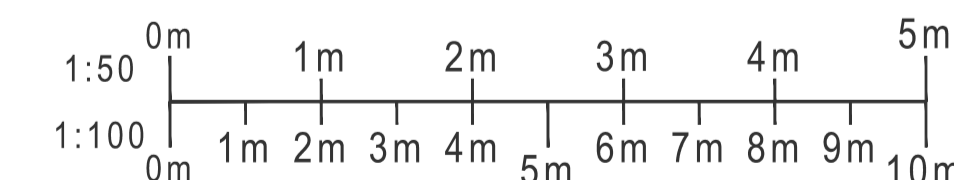

PROJECT  
WATERLOO ROAD METHODIST  
CHURCH,  
BLACKPOOL, FY4 4BJ

DRAWING  
EXISTING SITE / GROUND-FLOOR  
PLAN

DRAWING NO. 22034_100	REV. -	DRAWN J. A-H
DATE 25/04/2022	SCALE 1:100	@ A1
W abbotthull.co.uk	T 01253 846420	
E info@abbotthull.co.uk	M 07725 005247	