
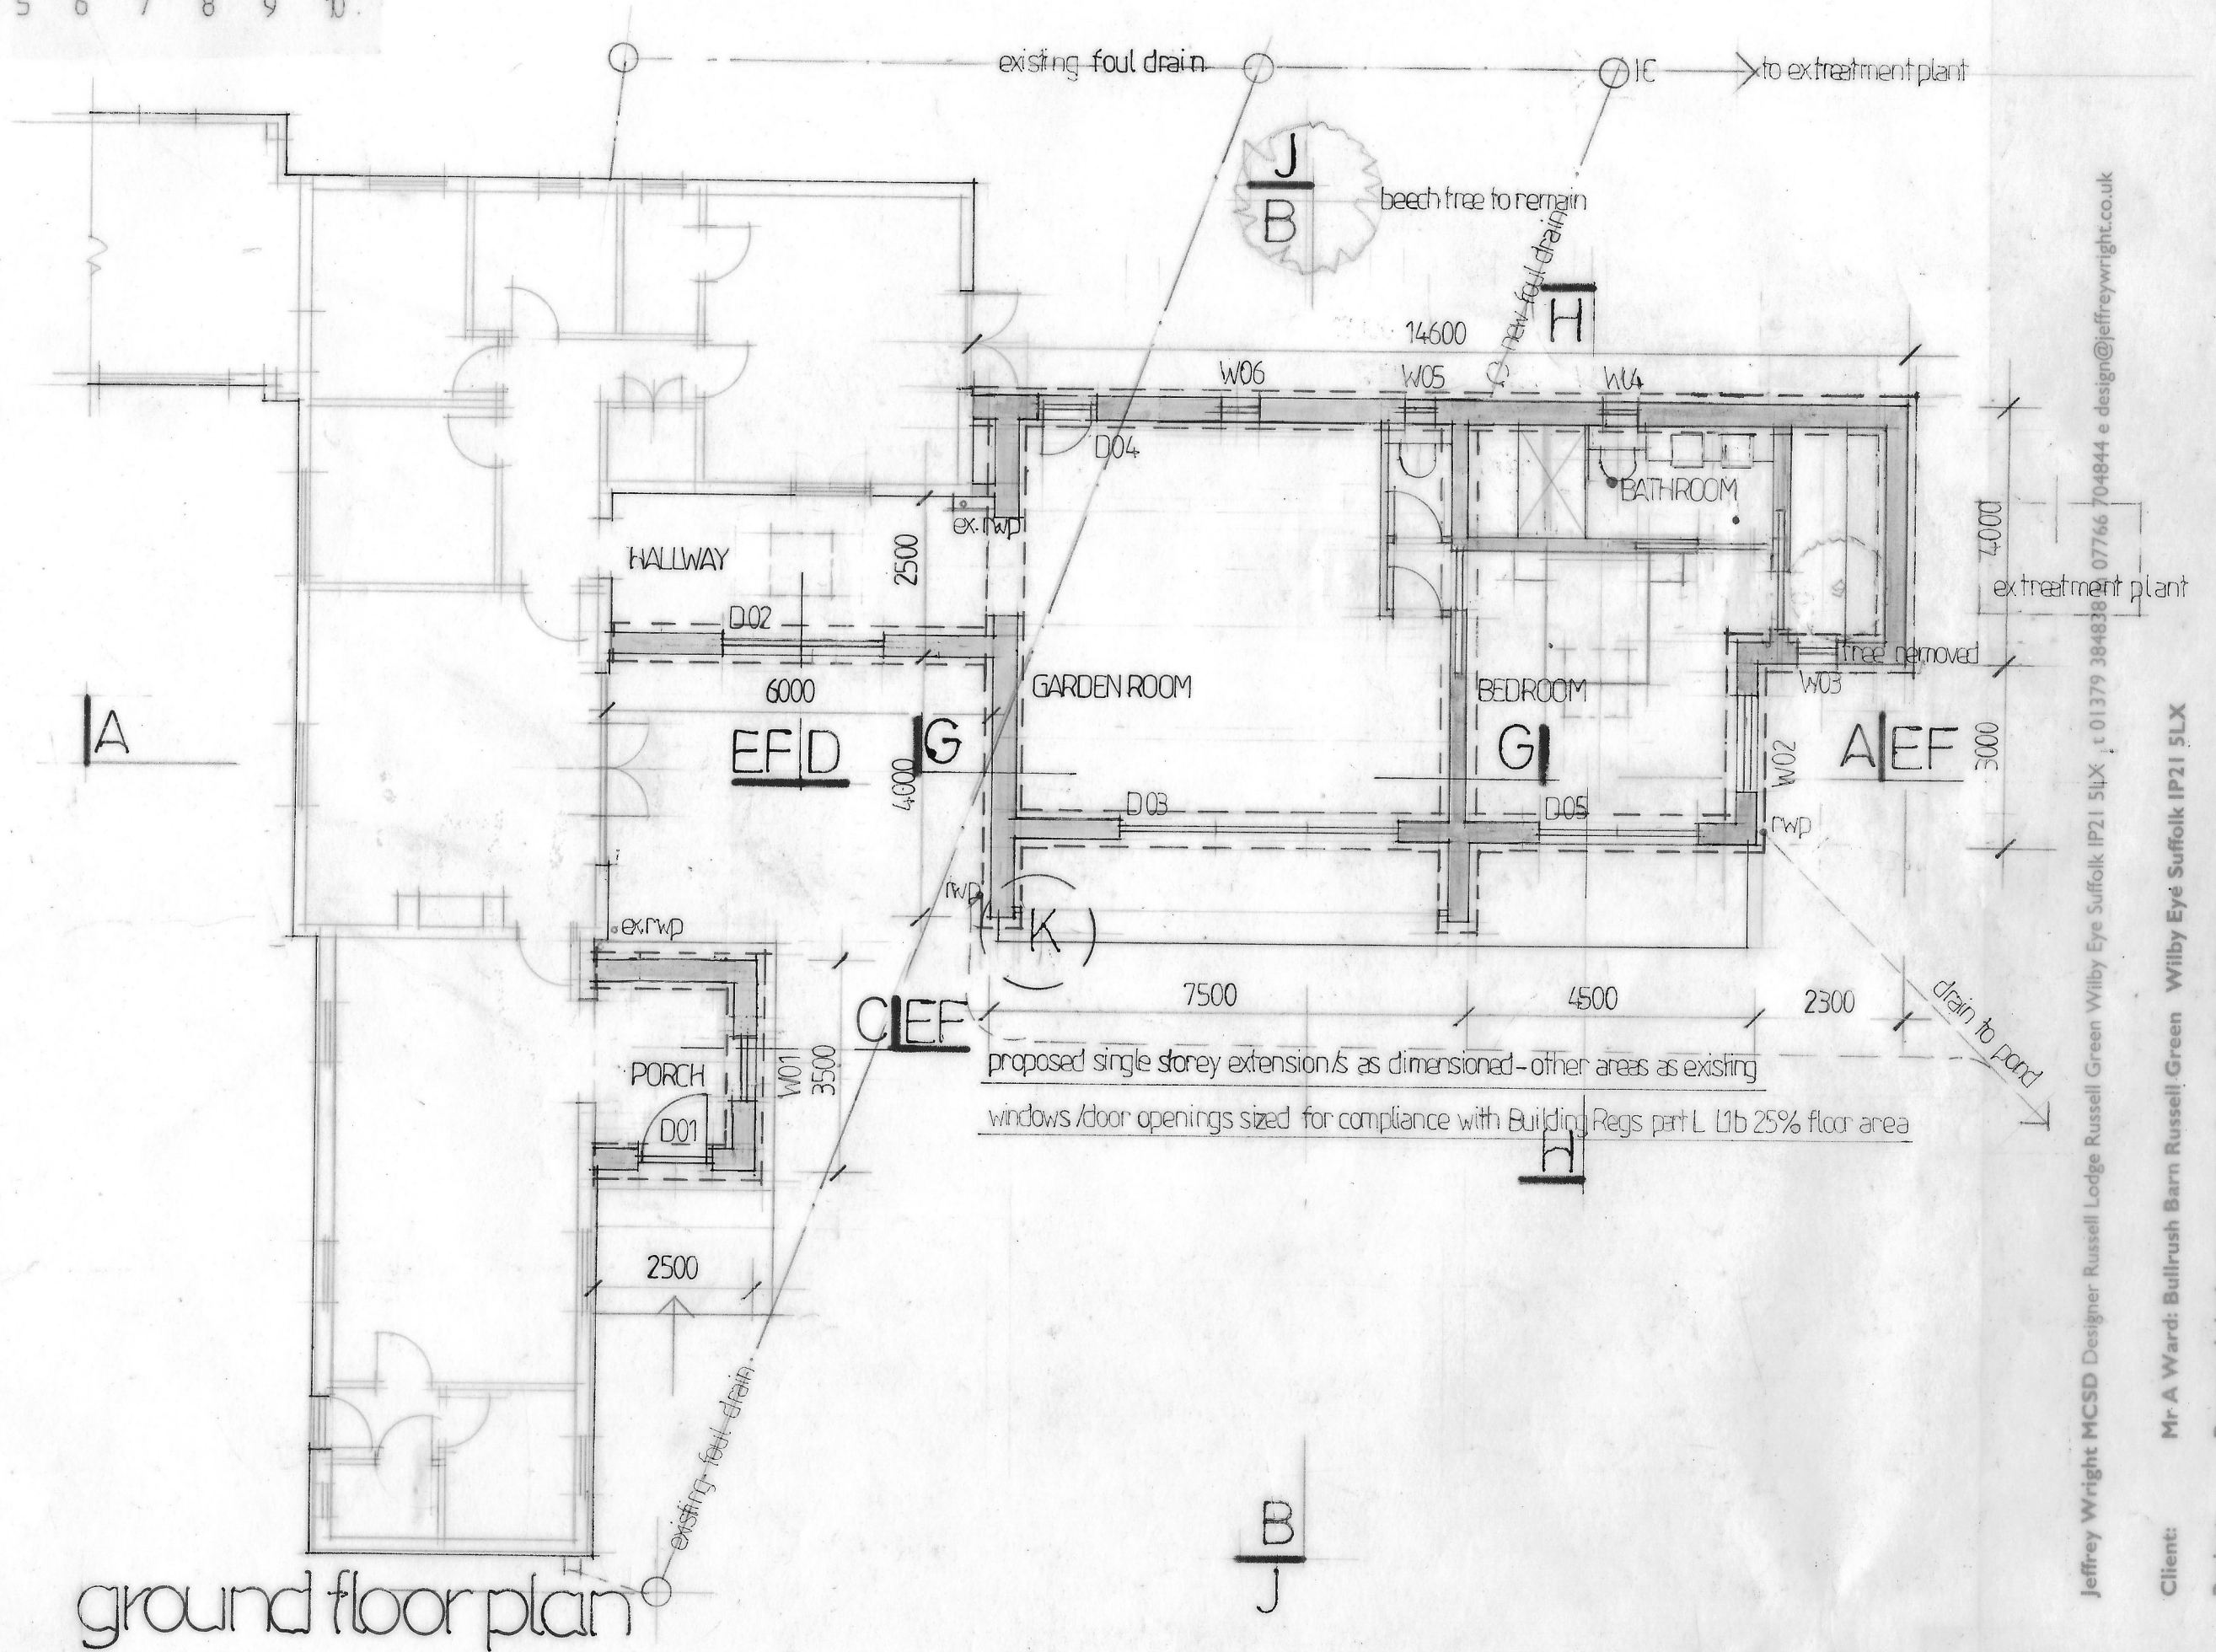


SCALE 1:100 @ A3

 

Jeffrey Wright MCSD Designer Russell Lodge Russell Green Wilby Eye Suffolk IP21 5LX t: 01379 384838 f: 07766 704844 e design@jeffreyywright.co.uk

Client: Mr A Ward: Bullrush Barn Russell Green Wilby Eye Suffolk IP21 5LX

Project: Proposed single storey extension to Bullrush Barn

Drawing title: Ground Floor Plan Drawing No: 1347/01 Date: Sept 2020 Scale: 1:100 @ A3

Revision: D