



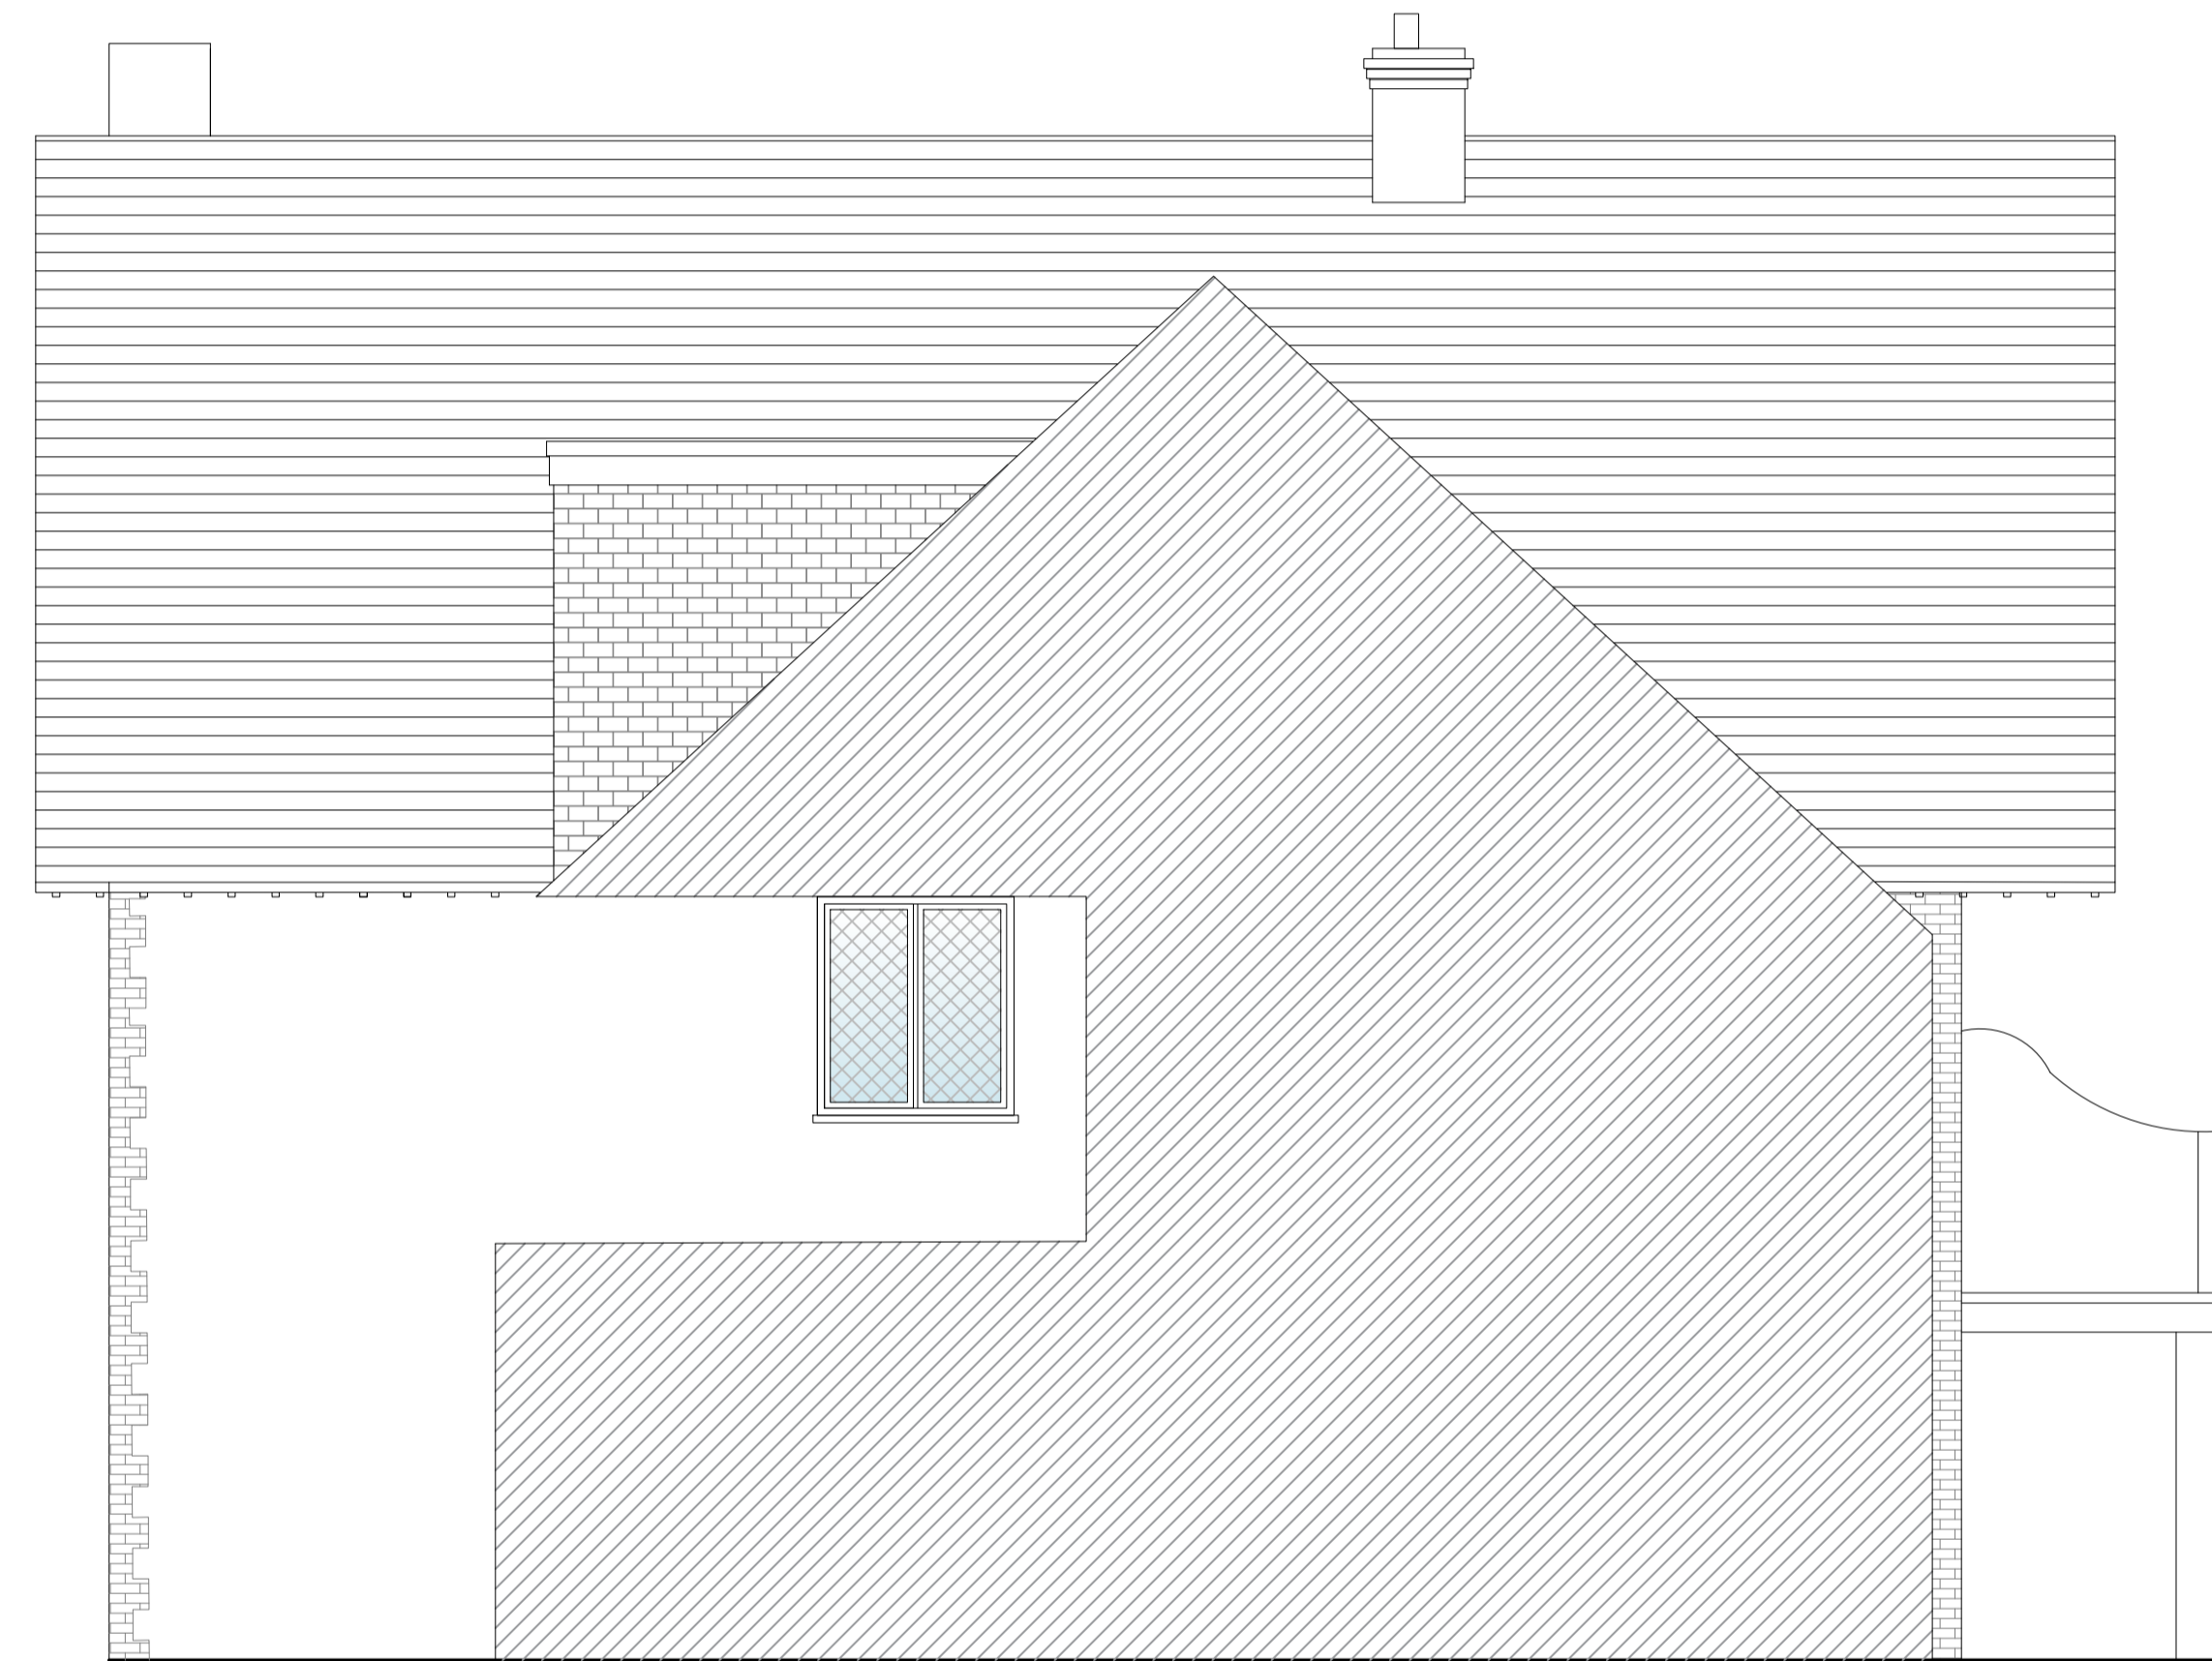

PROPOSED REAR ELEVATION (SE) 1:50 @ A1



AS EXISTING SIDE ELEVATION (NE) 1:50 @ A1

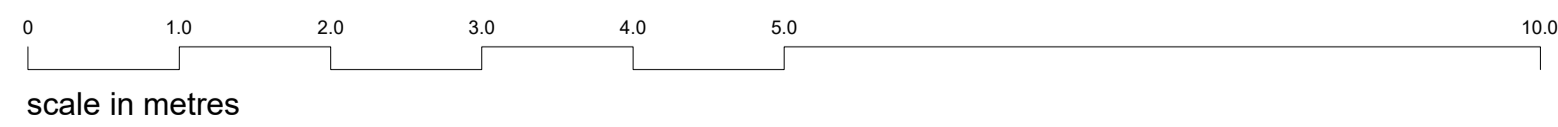

description:	date:	revision:

LIFE SIZE
01273 686 744
studio@lifesizearchitecture.co.uk
www.lifesizearchitecture.co.uk

PROPOSED REAR & SIDE ELEVATIONS

project no: **22006NH** drawing no: **PR03**

drawing status: **PLANNING**

client: **DAVID BATTCOCK**
project: **NORTON HOUSE, SEAFORD, BN25 2UP
WINDOW ALTERATIONS**

date: **23/02/2022** scale: **1:50 @ A1** draw: **KJ** checked: **RB**