




AS EXISTING FRONT ELEVATION (NW) 1:50 @ A1



AS EXISTING SIDE ELEVATION (SW) 1:50 @ A1

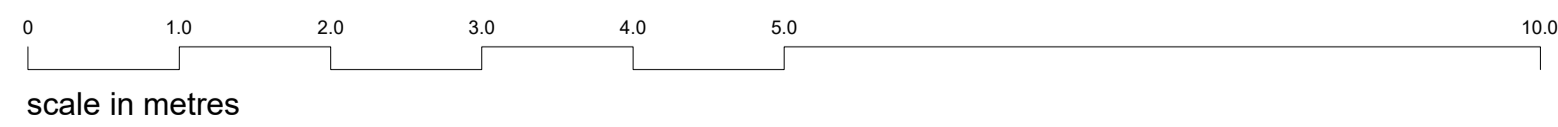

\_\_\_\_\_

\_\_\_\_\_

\_\_\_\_\_

\_\_\_\_\_

\_\_\_\_\_

\_\_\_\_\_

**LIFE  
SIZE**

01273 688 744  
studio@lifesizearchitecture.co.uk  
www.lifesizearchitecture.co.uk

description: date: revision:

**AS EXISTING FRONT & SIDE  
ELEVATIONS**

project no: 22006NH drawing no: EX03

drawing status: **PLANNING**

client: DAVID BATTCOCK  
project: NORTON HOUSE, SEAFORD, BN25 2UP  
WINDOW ALTERATIONS

date: 23/02/2022 scale: 1:50 @ A1 draw: KJ checked: RB