





AS EXISTING REAR ELEVATION (SE) 1:50 @ A1

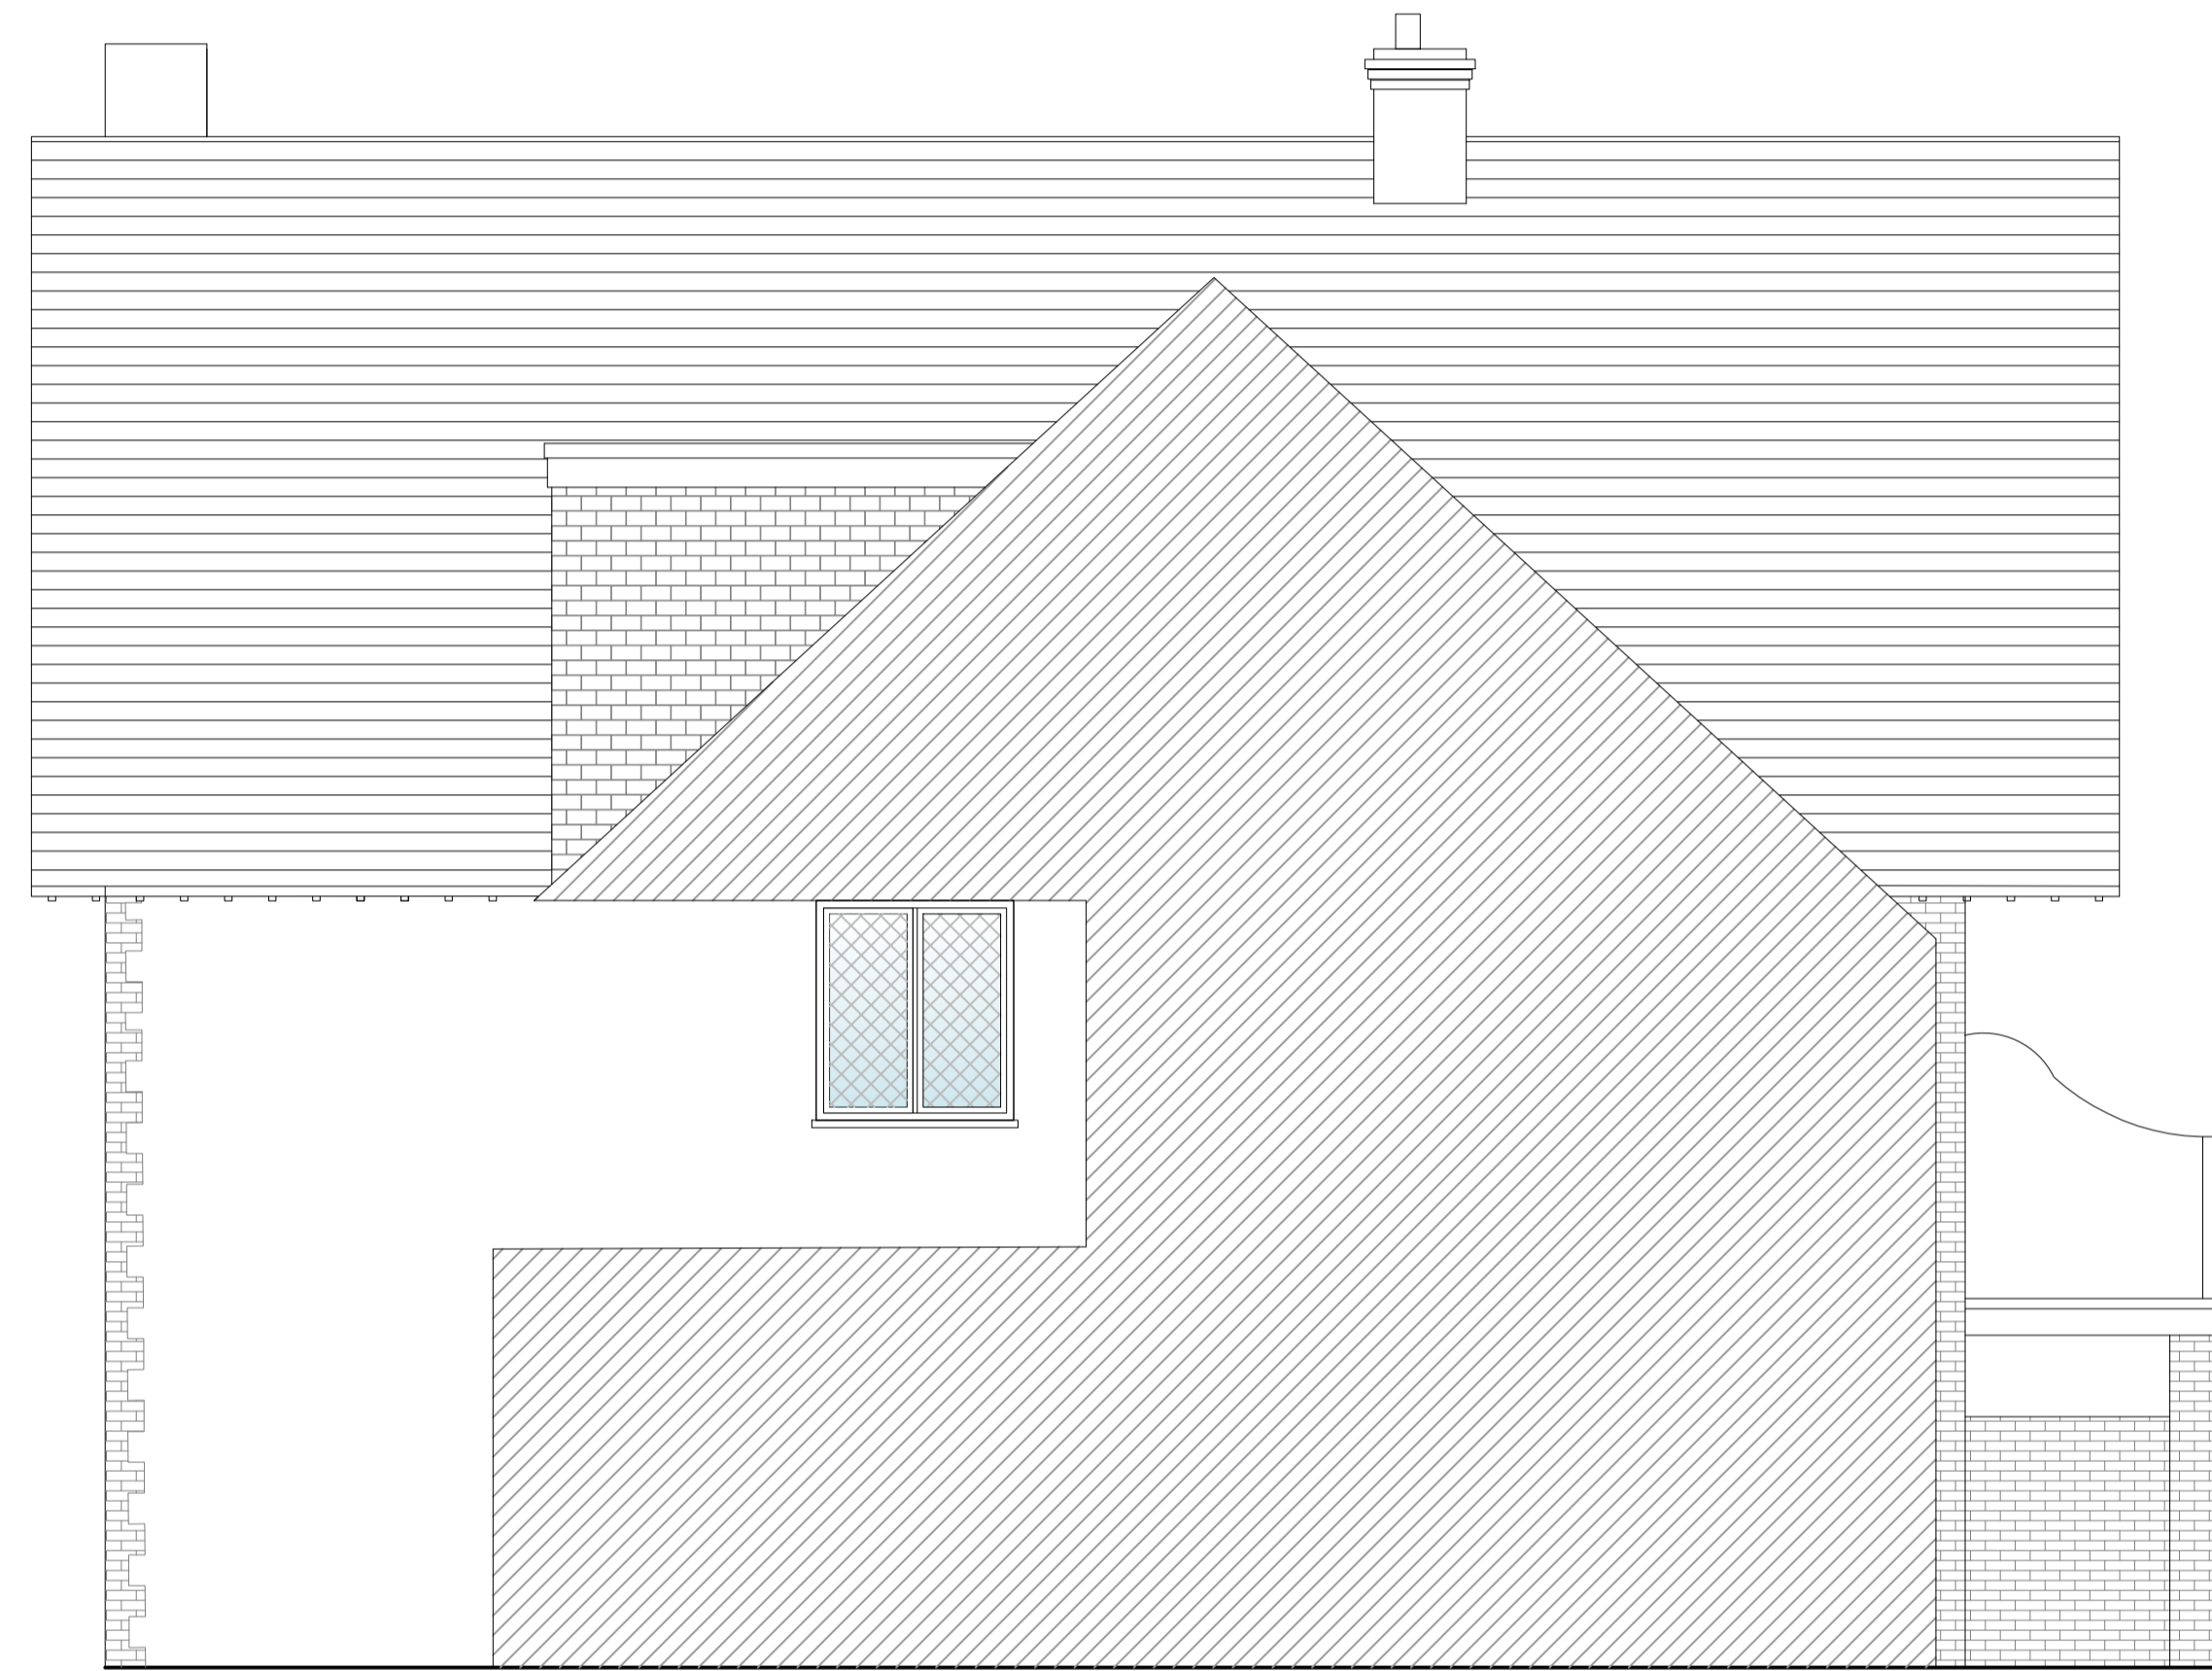

AS EXISTING SIDE ELEVATION (NE) 1:50 @ A1

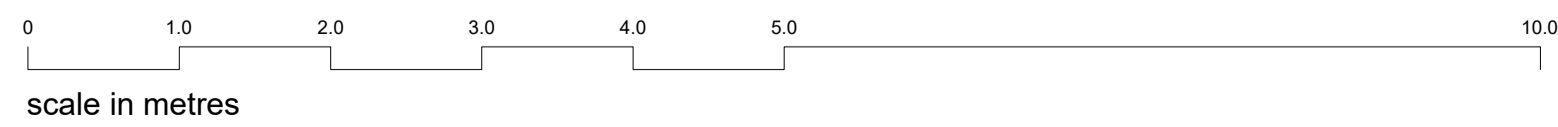

\_\_\_\_\_

\_\_\_\_\_

\_\_\_\_\_

\_\_\_\_\_

\_\_\_\_\_

**LIFE  
SIZE**

01273 686 744  
studio@lifesizearchitecture.co.uk  
www.lifesizearchitecture.co.uk

description: date: revision:

**AS EXISTING REAR & SIDE  
ELEVATIONS**

project no: **22006NH** drawing no: **EX04**

drawing status:  
**PLANNING**

client:  
DAVID BATTCOCK  
project:  
NORTON HOUSE, SEAFORD, BN25 2UP  
WINDOW ALTERATIONS

date: 23/02/2022 scale: 1:50 @ A1 draw: KJ checked: RB