



Schedule of Revisions			
Rev.	Description	Date	Initial
A	Revised as per client comments	28.05.2022	TC

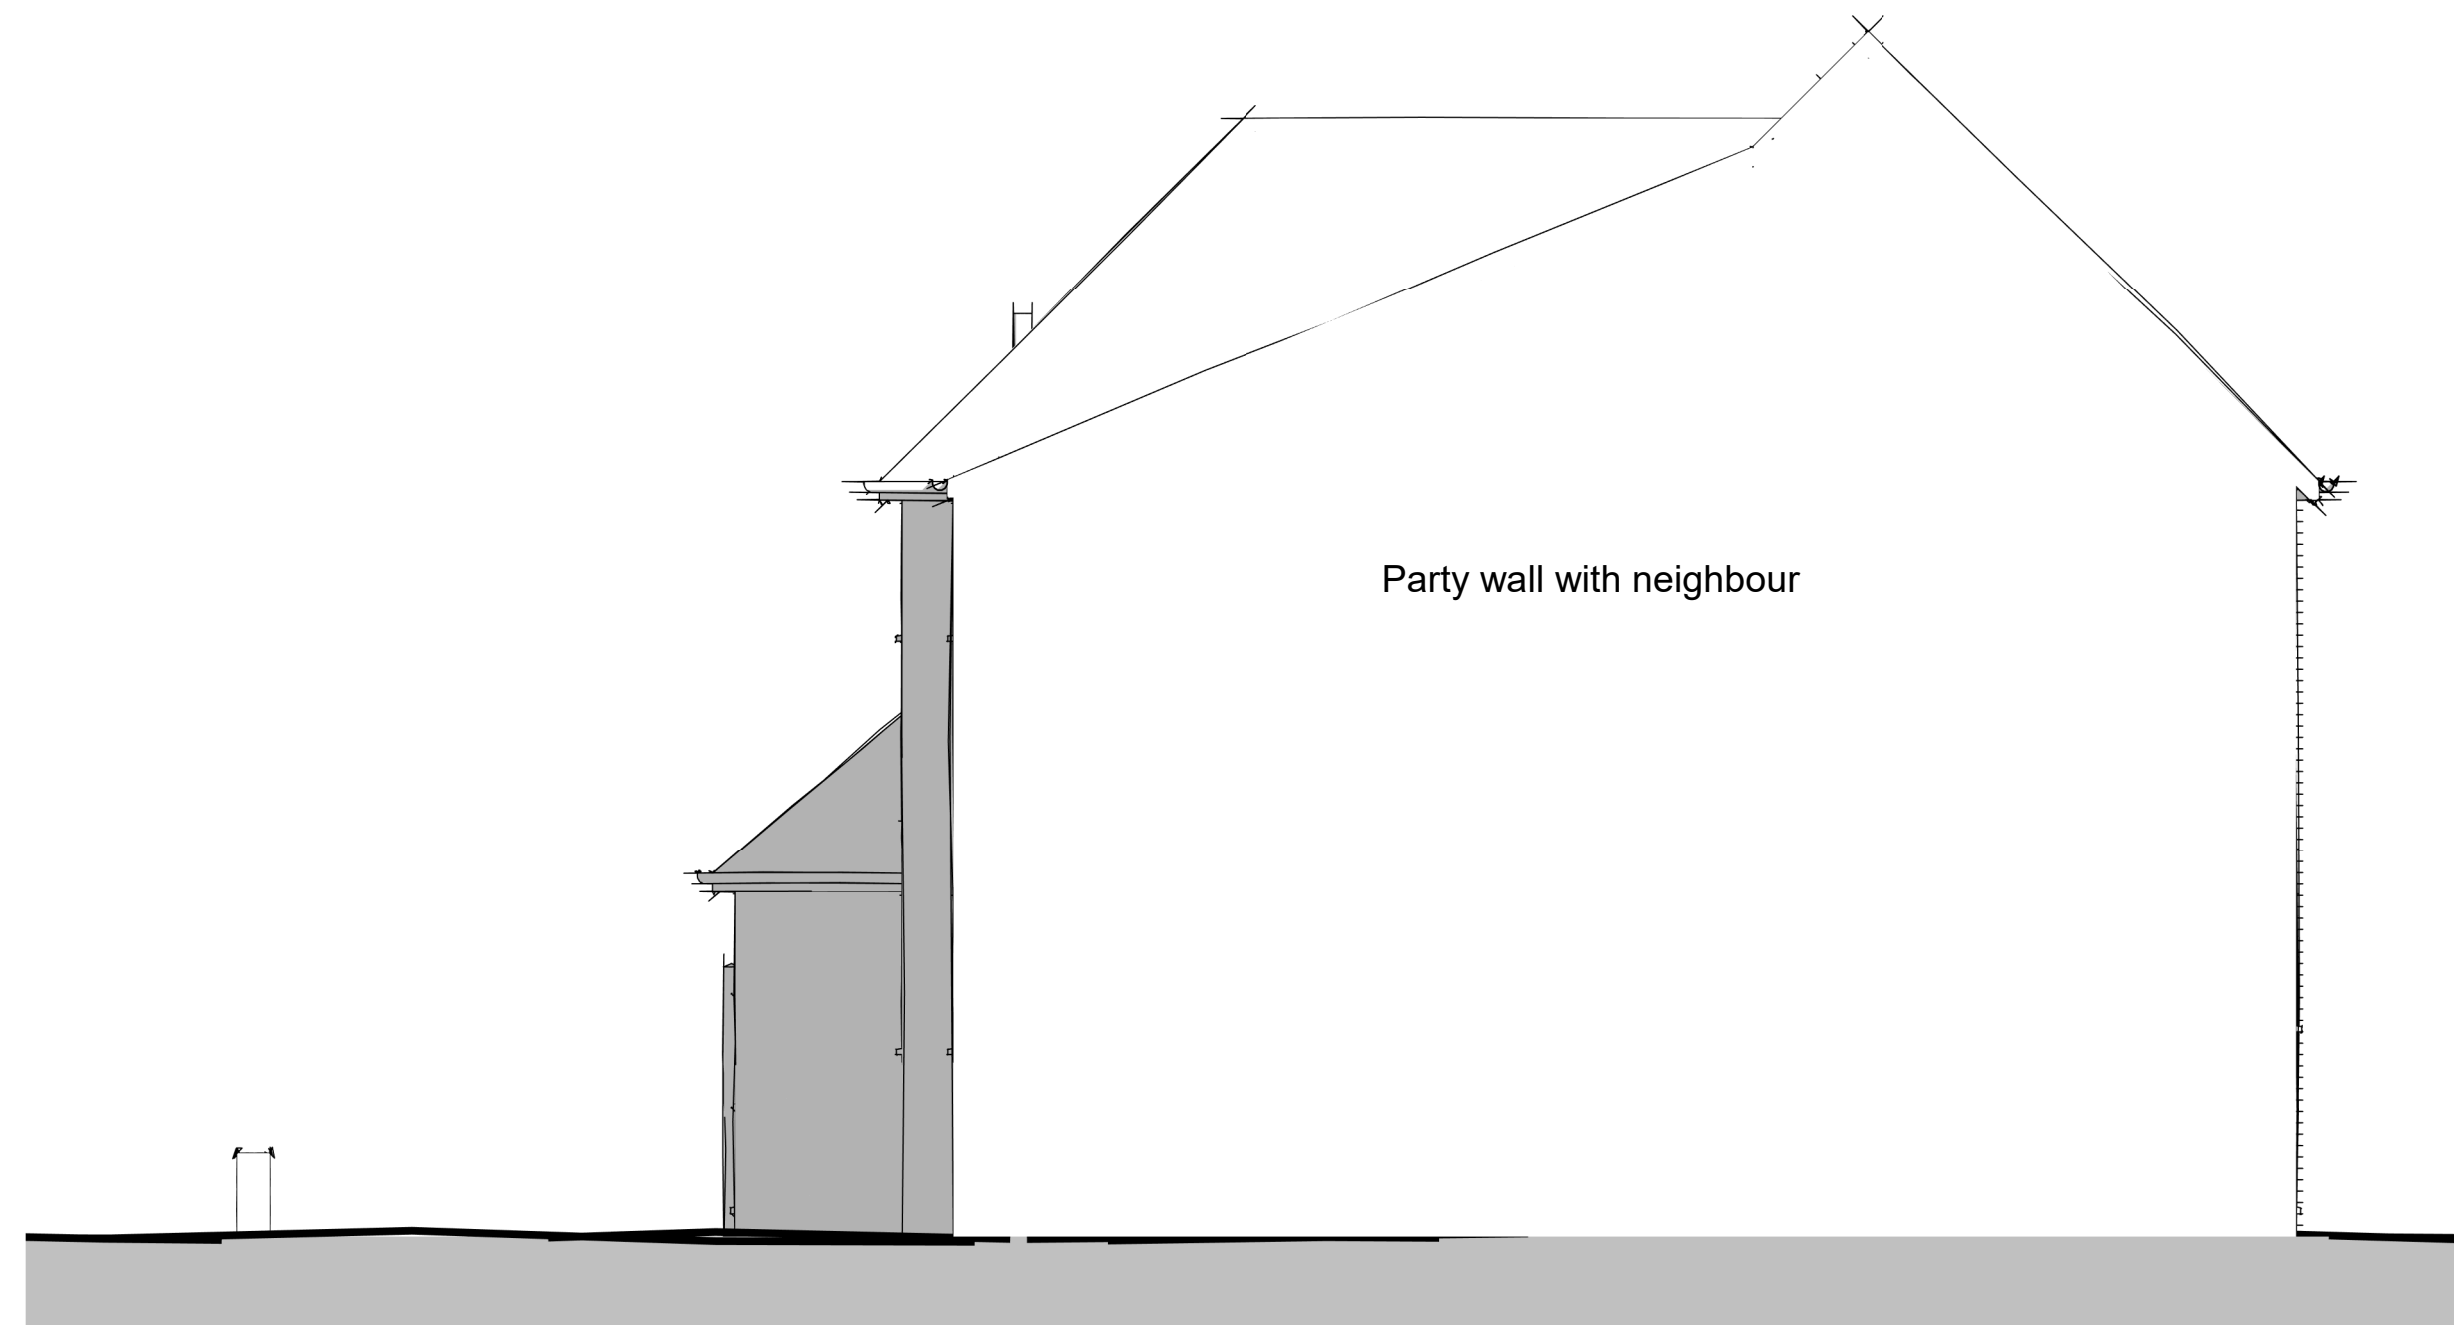


**Side Elevation**  
1 : 50



**Side Elevation**  
1 : 50

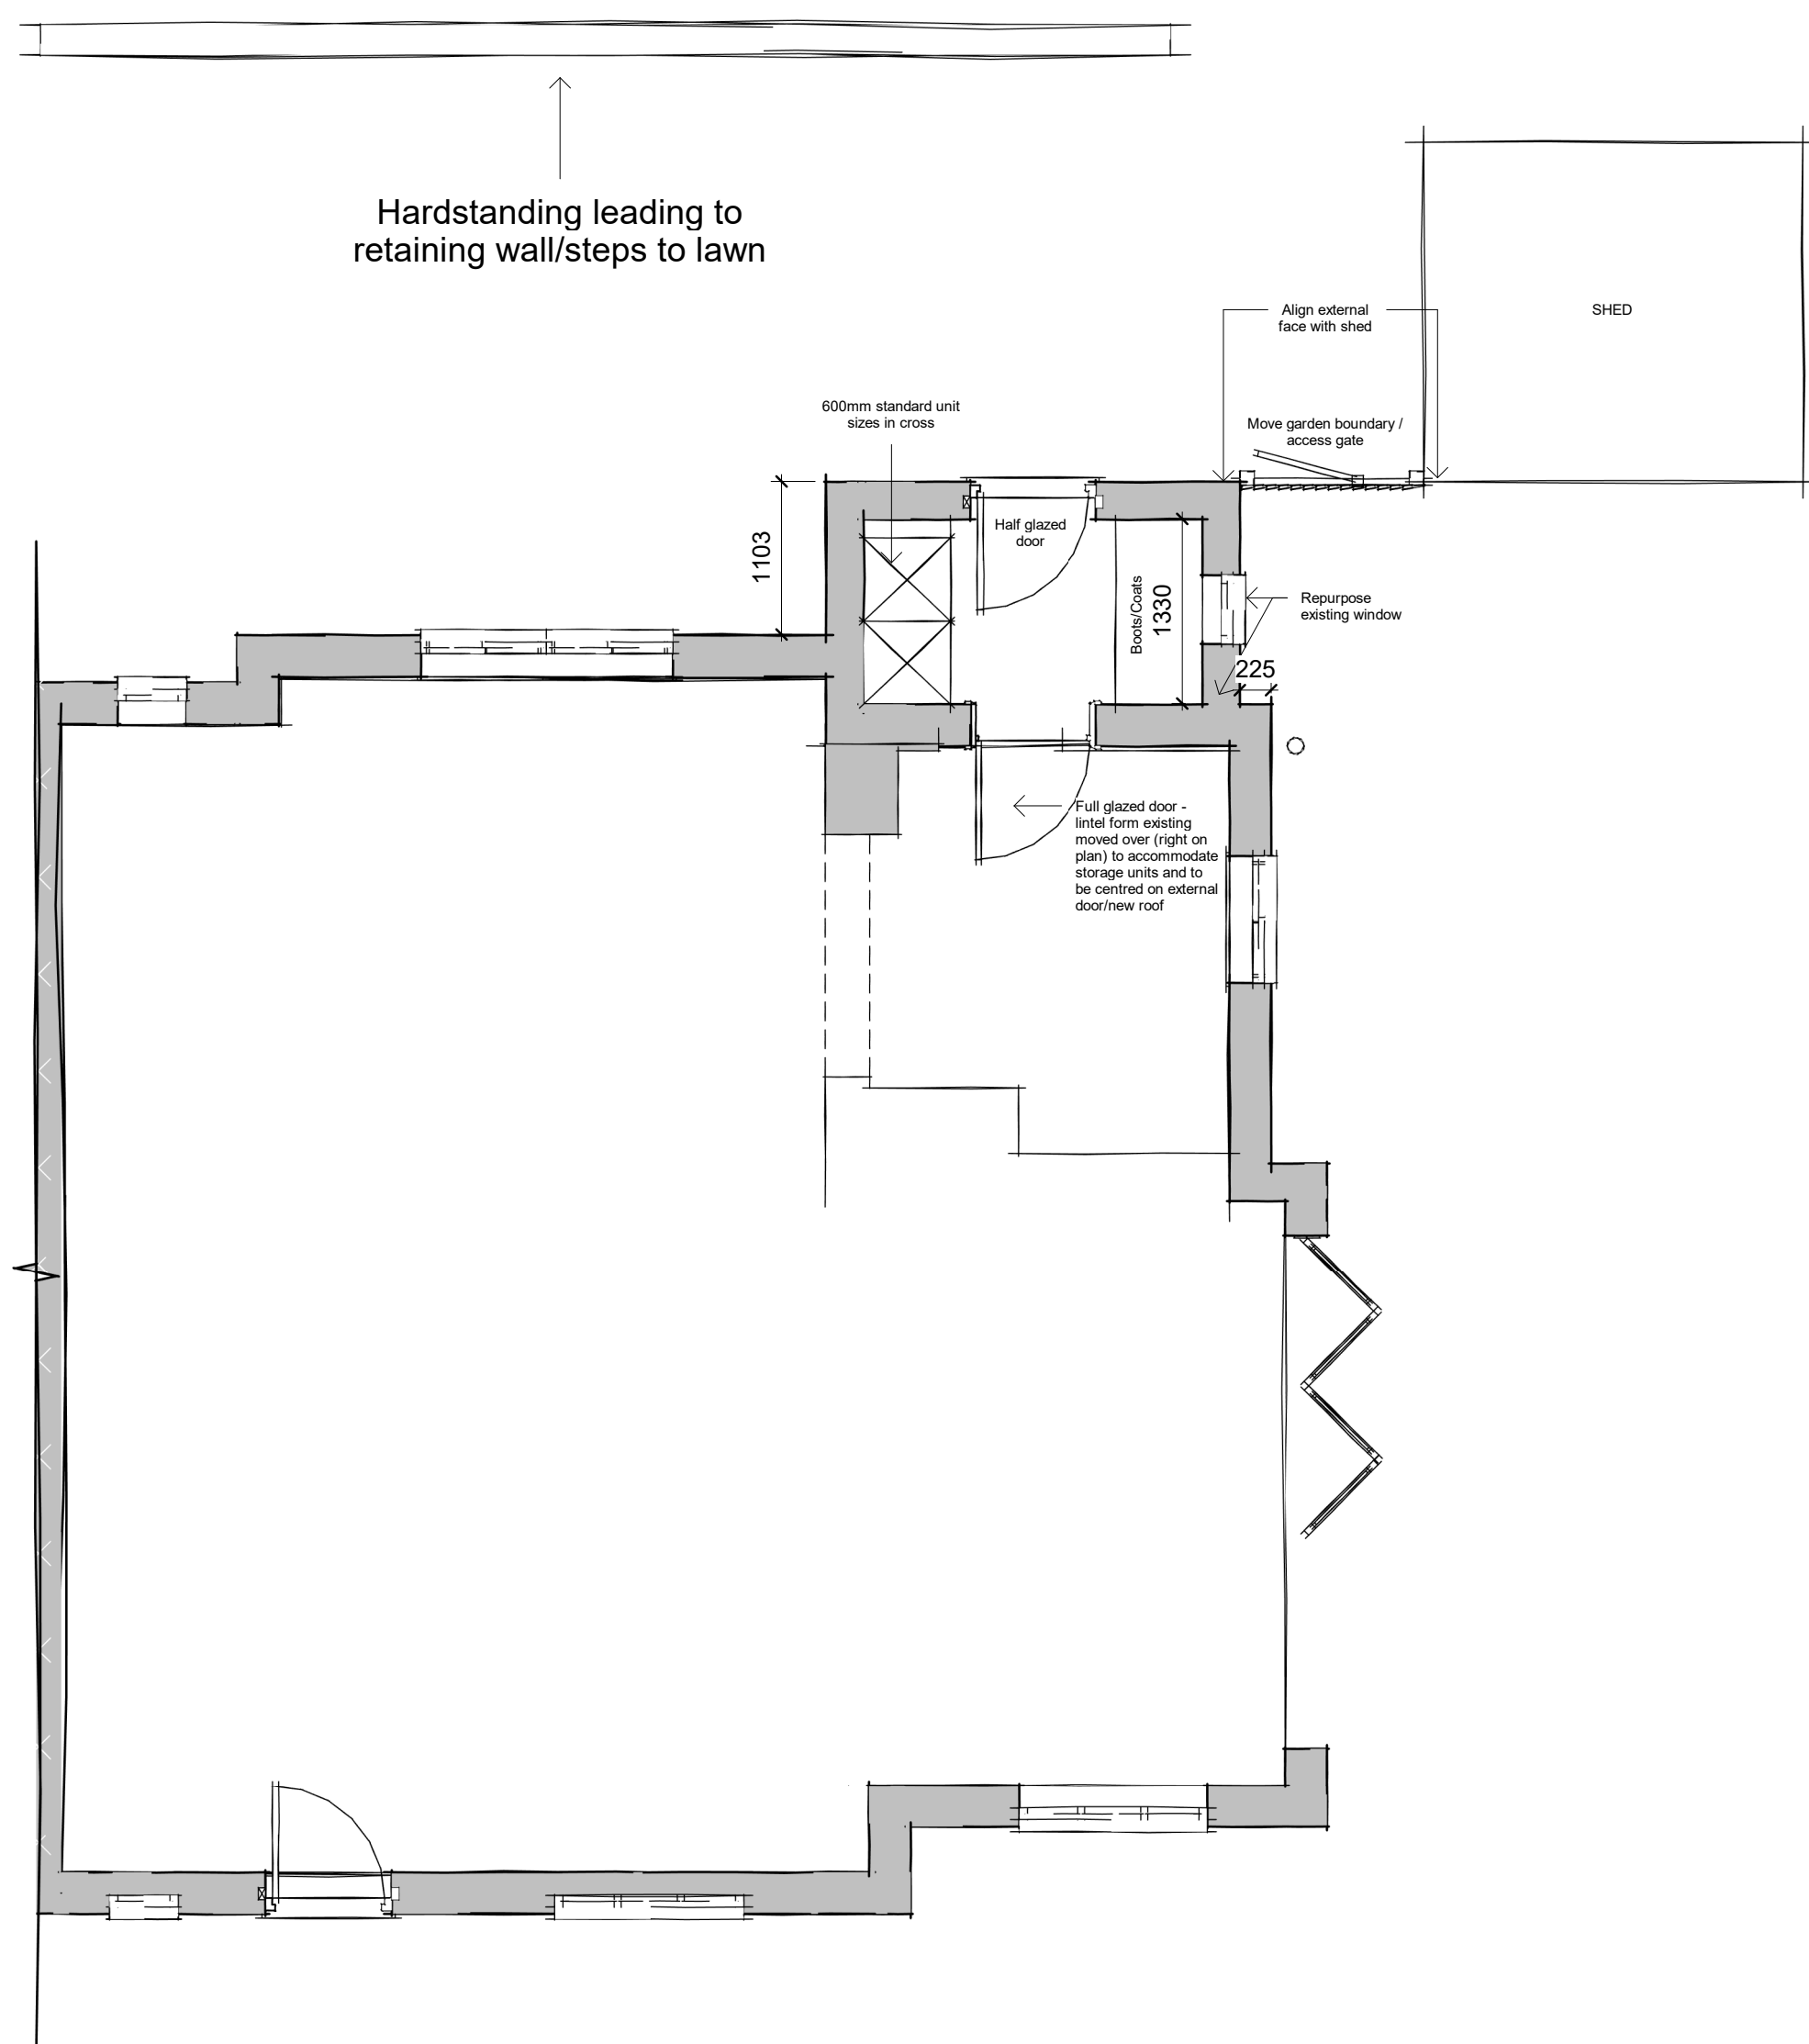

**Ground Floor**  
1 : 50

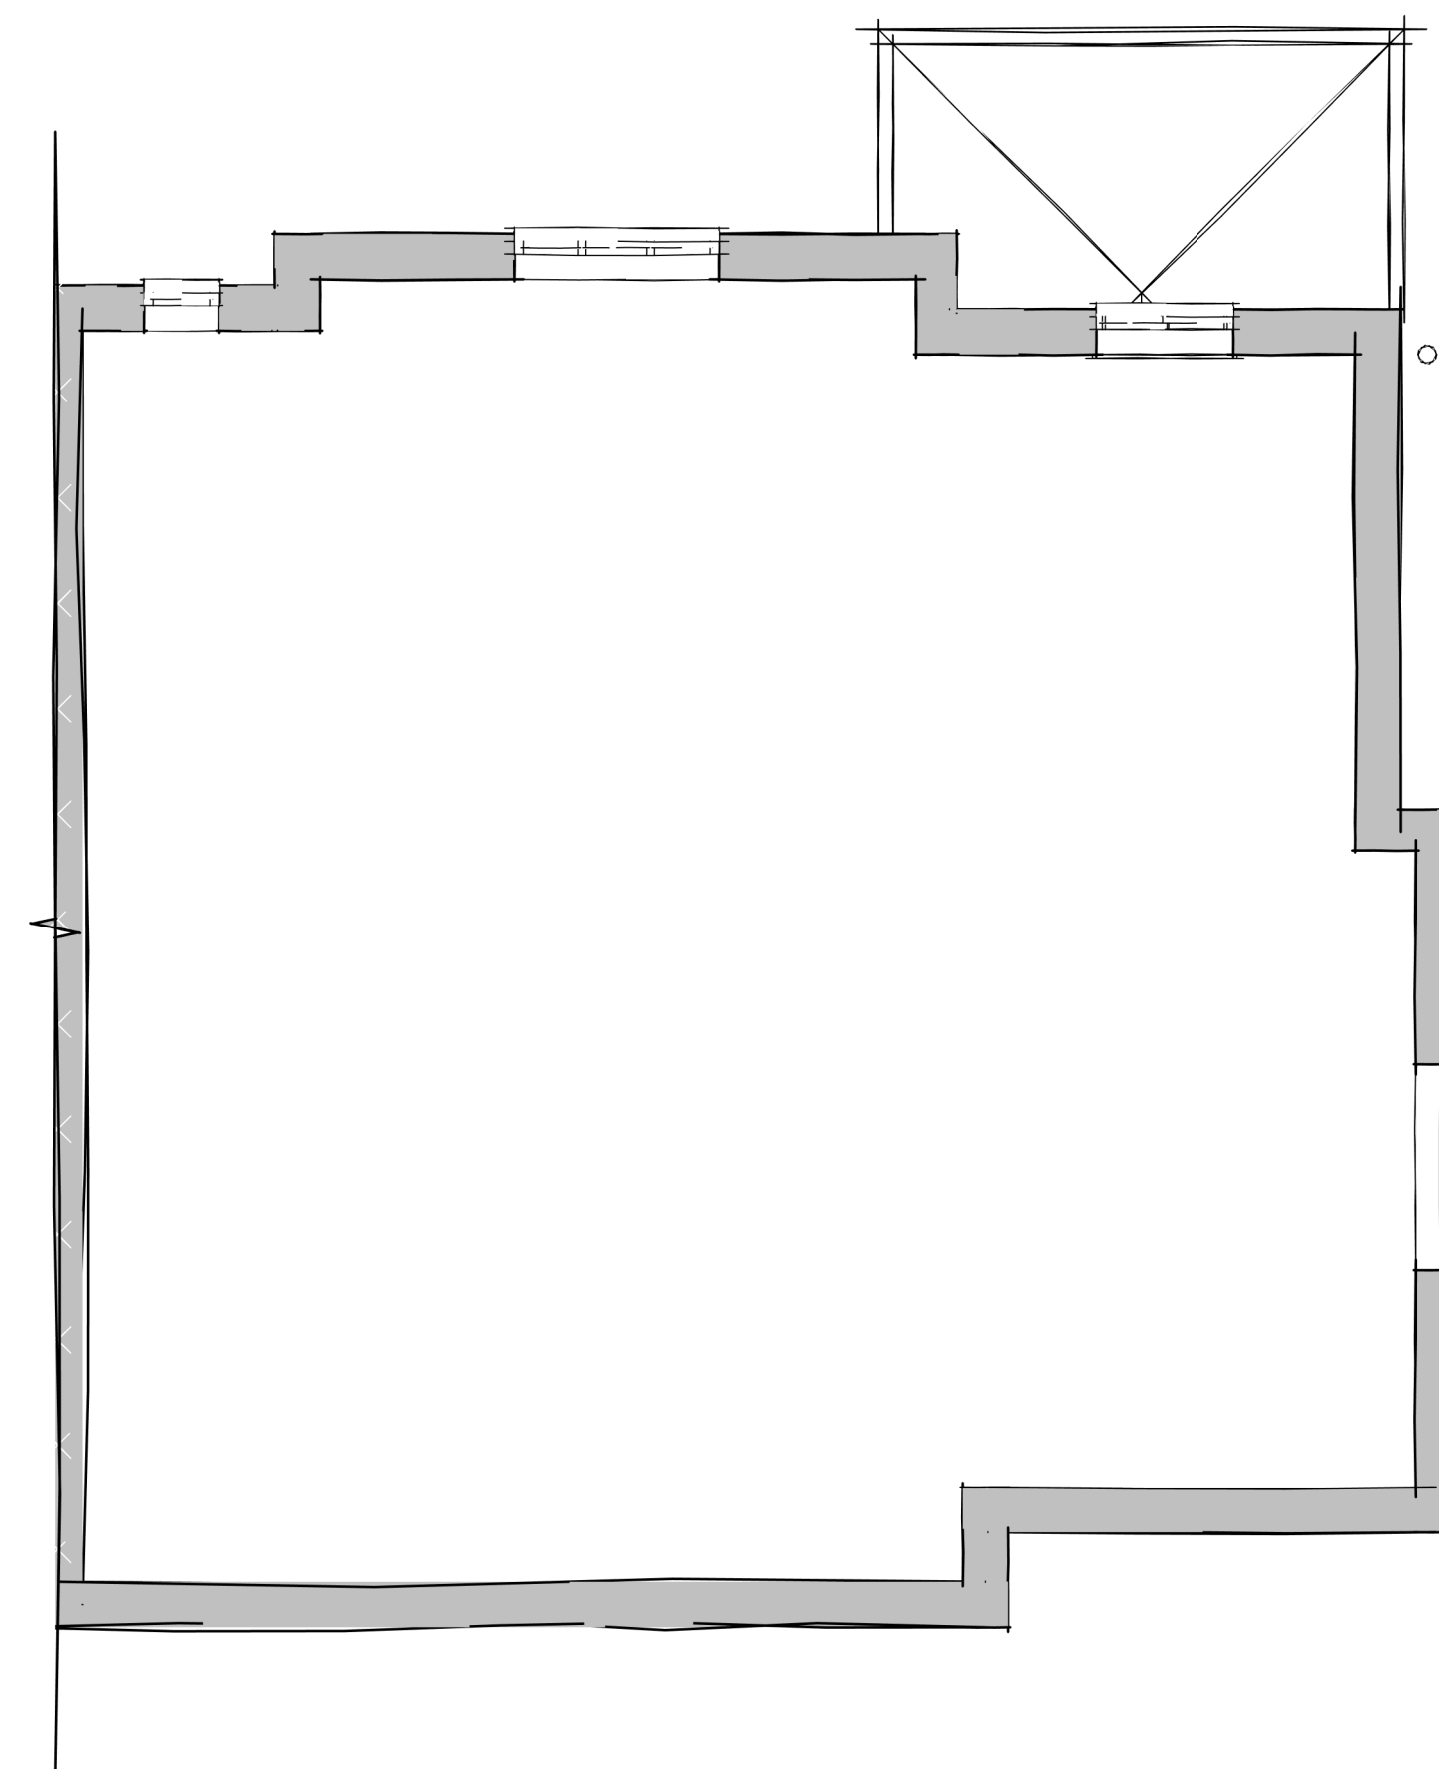

**First Floor**  
1 : 50



**Rear Elevation**  
1 : 50




Client:  
Mr Allen

Project:  
3 Chuch View Cottages

Drawing:  
Proposed

Scale: 1 : 50  
Date: MAY 2022  
Drawn By: TC  
Checked By: TC  
Revision:  
Drawing No: 084-03

**PLANNING**

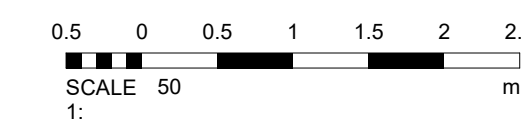

THIS DRAWING IS A COPYRIGHT  
All dimensions to be checked on site or in the workshop before work commences.  
Only figured dimensions to be worked to. Any discrepancies to be reported to CANNON  
Architectural Design Ltd.