






Side Elevation
 1 : 50

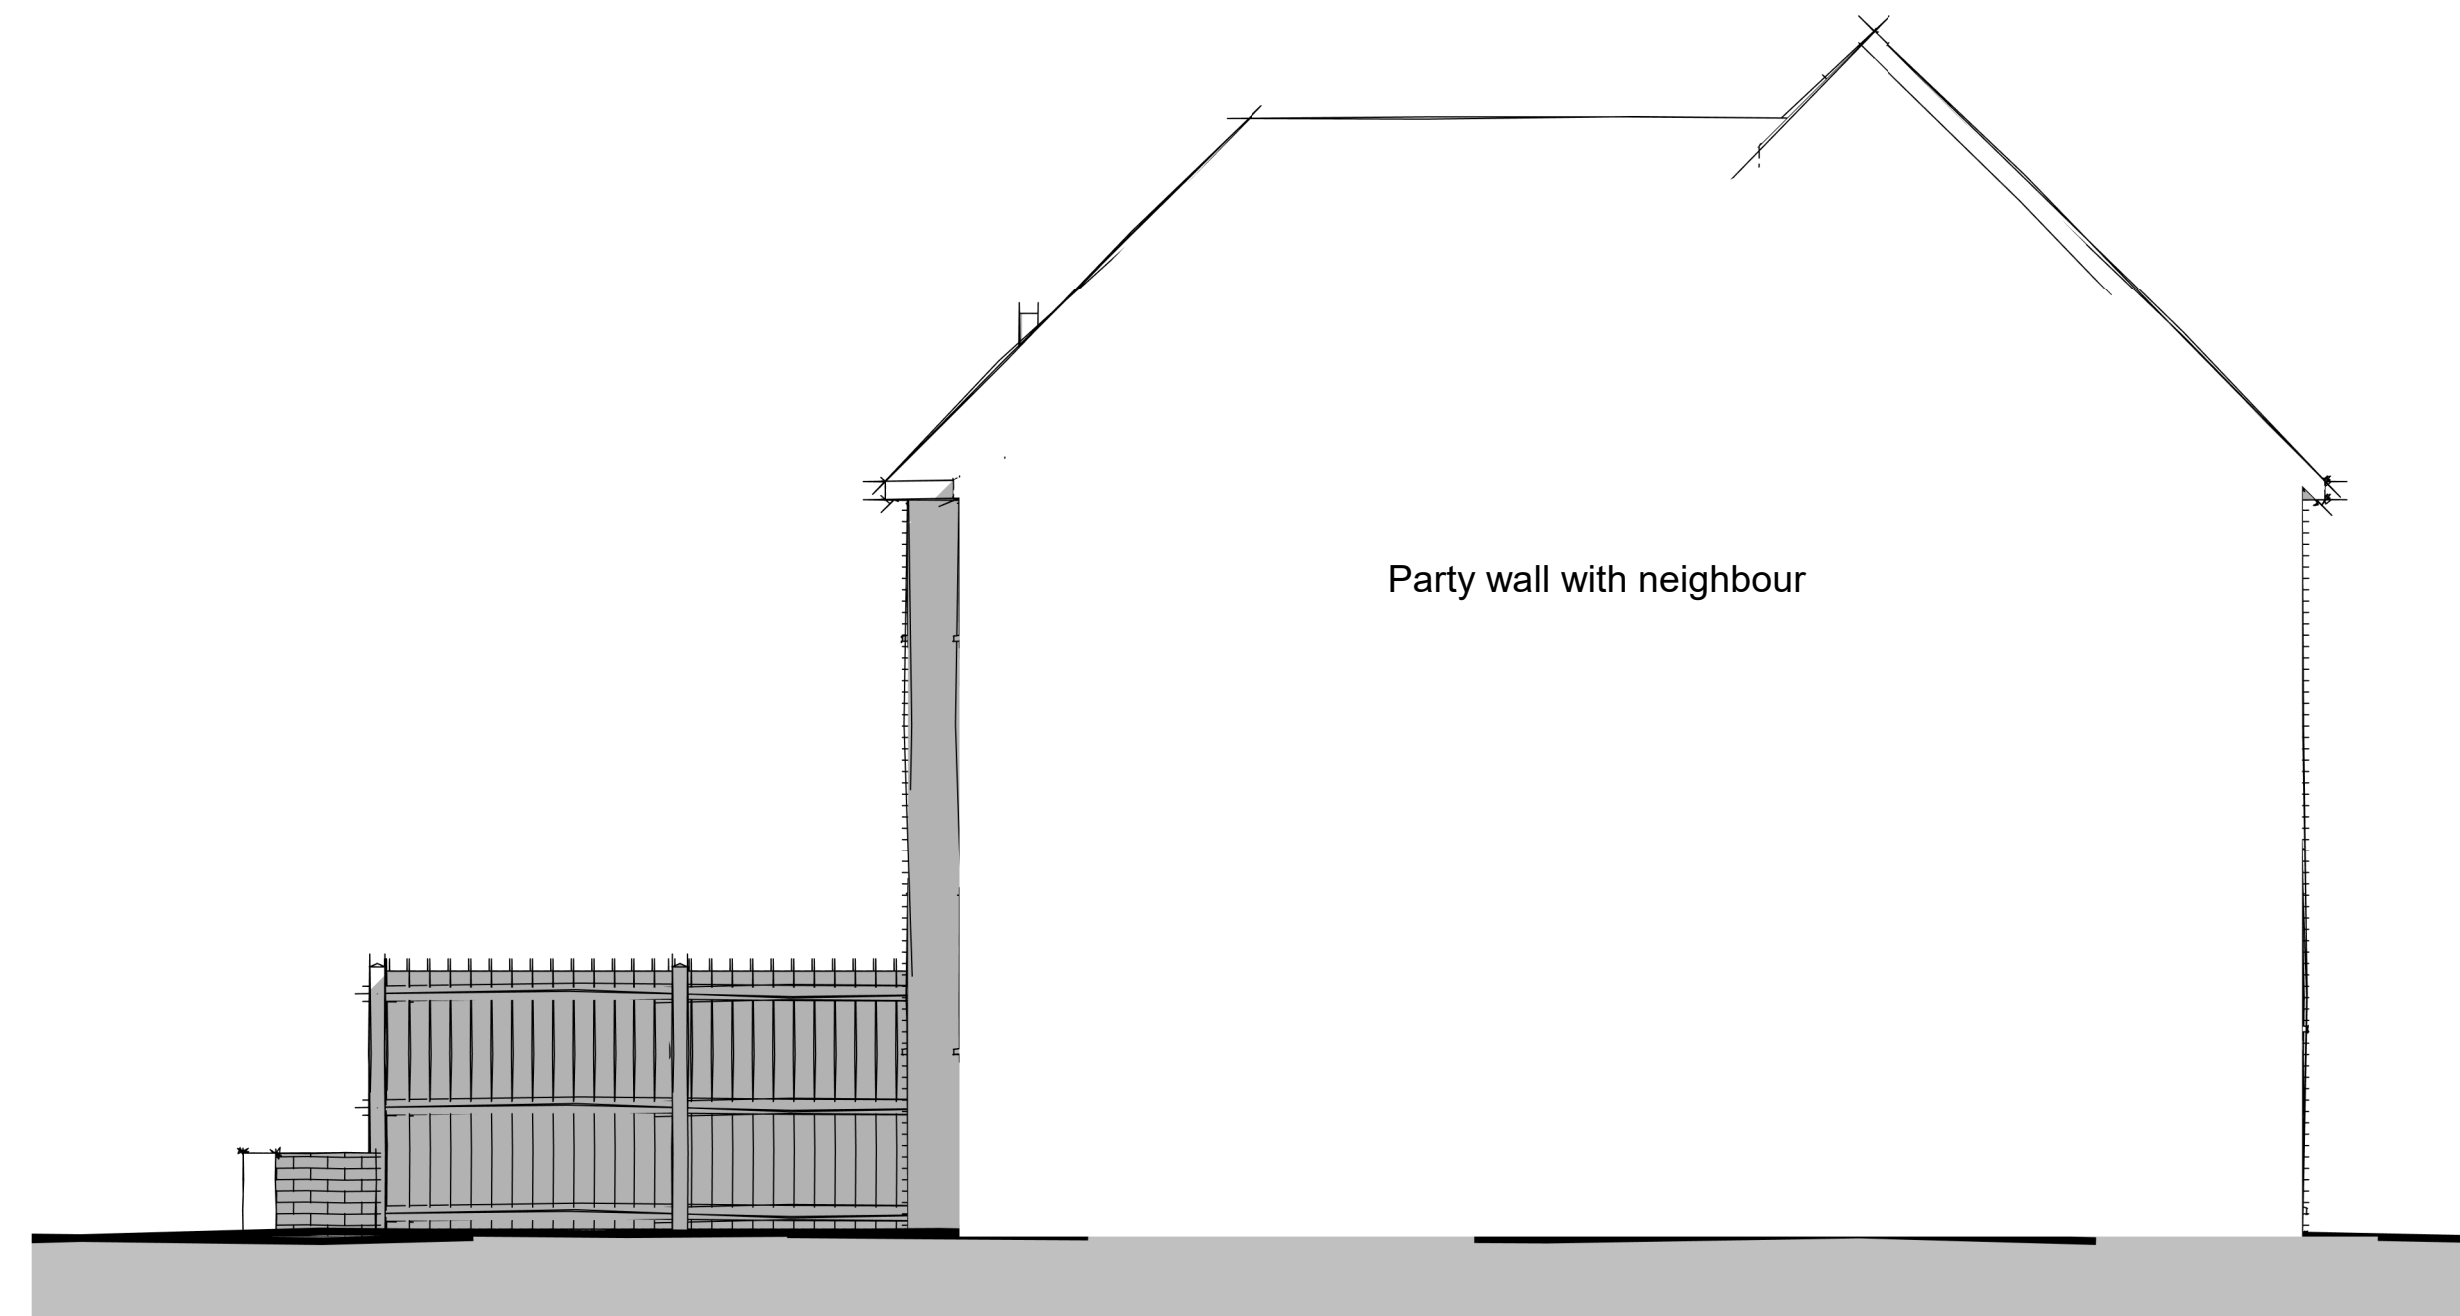

Side Elevation
 1 : 50

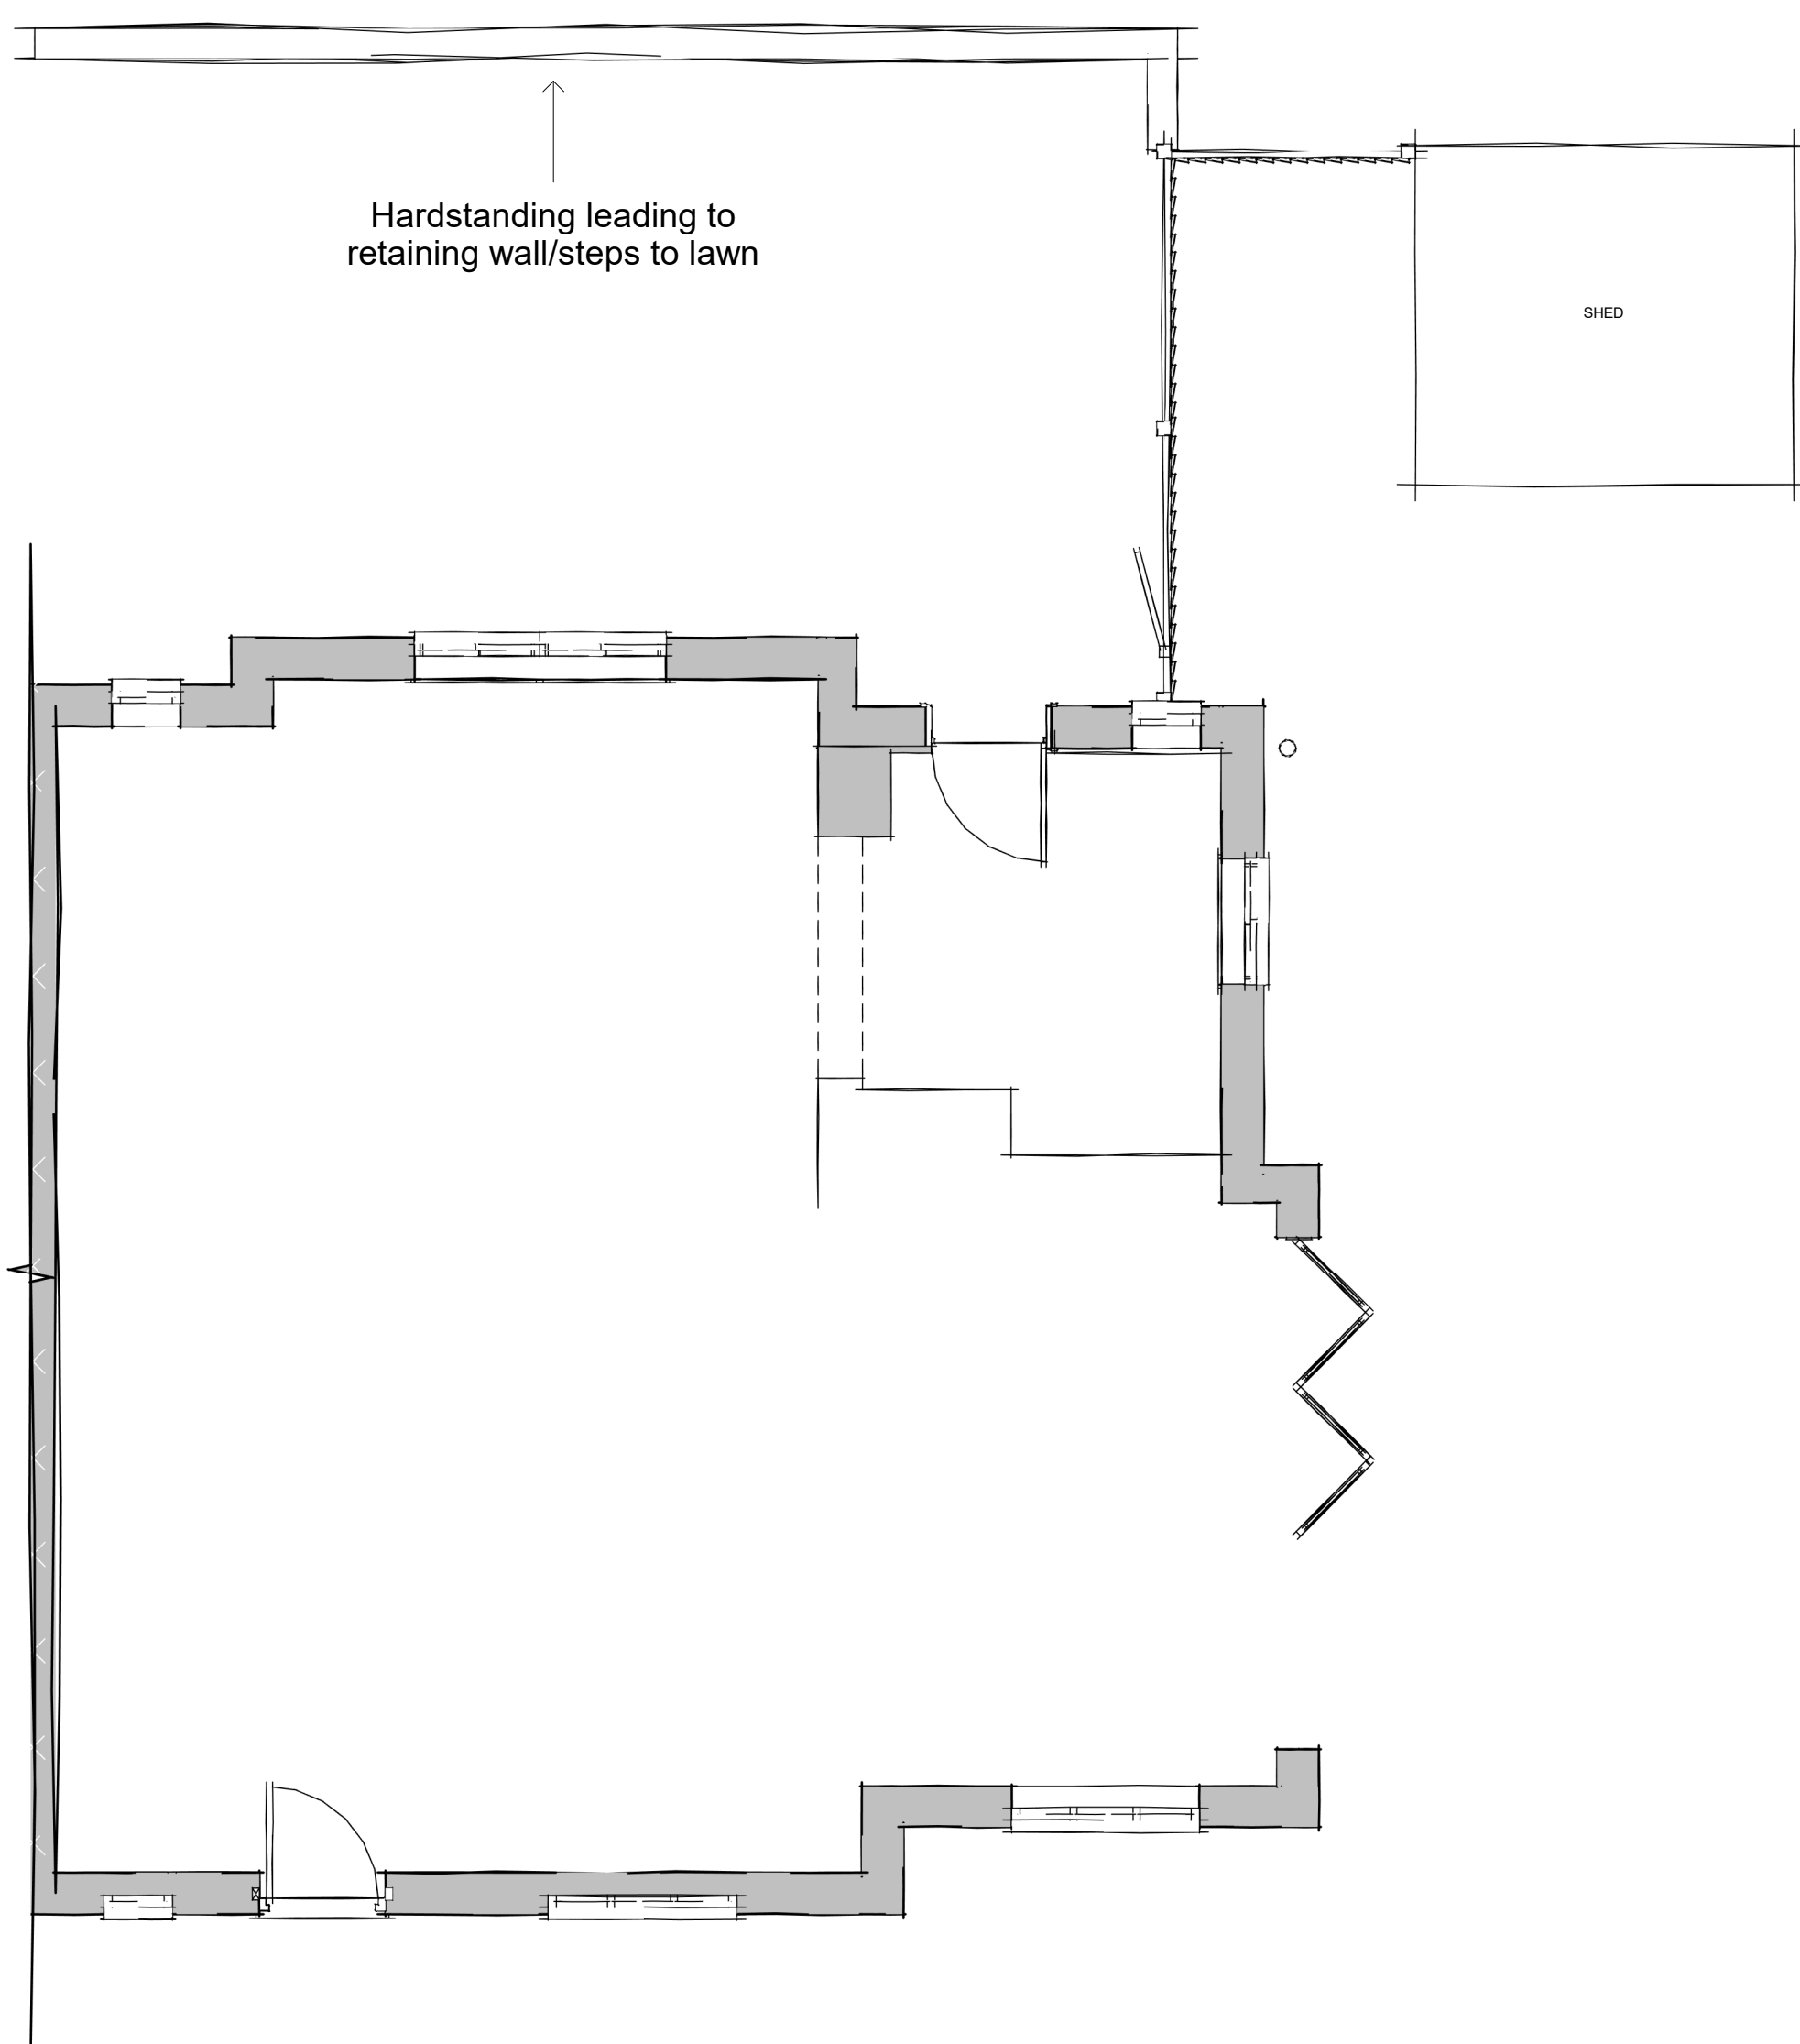

Ground Floor
 1 : 50

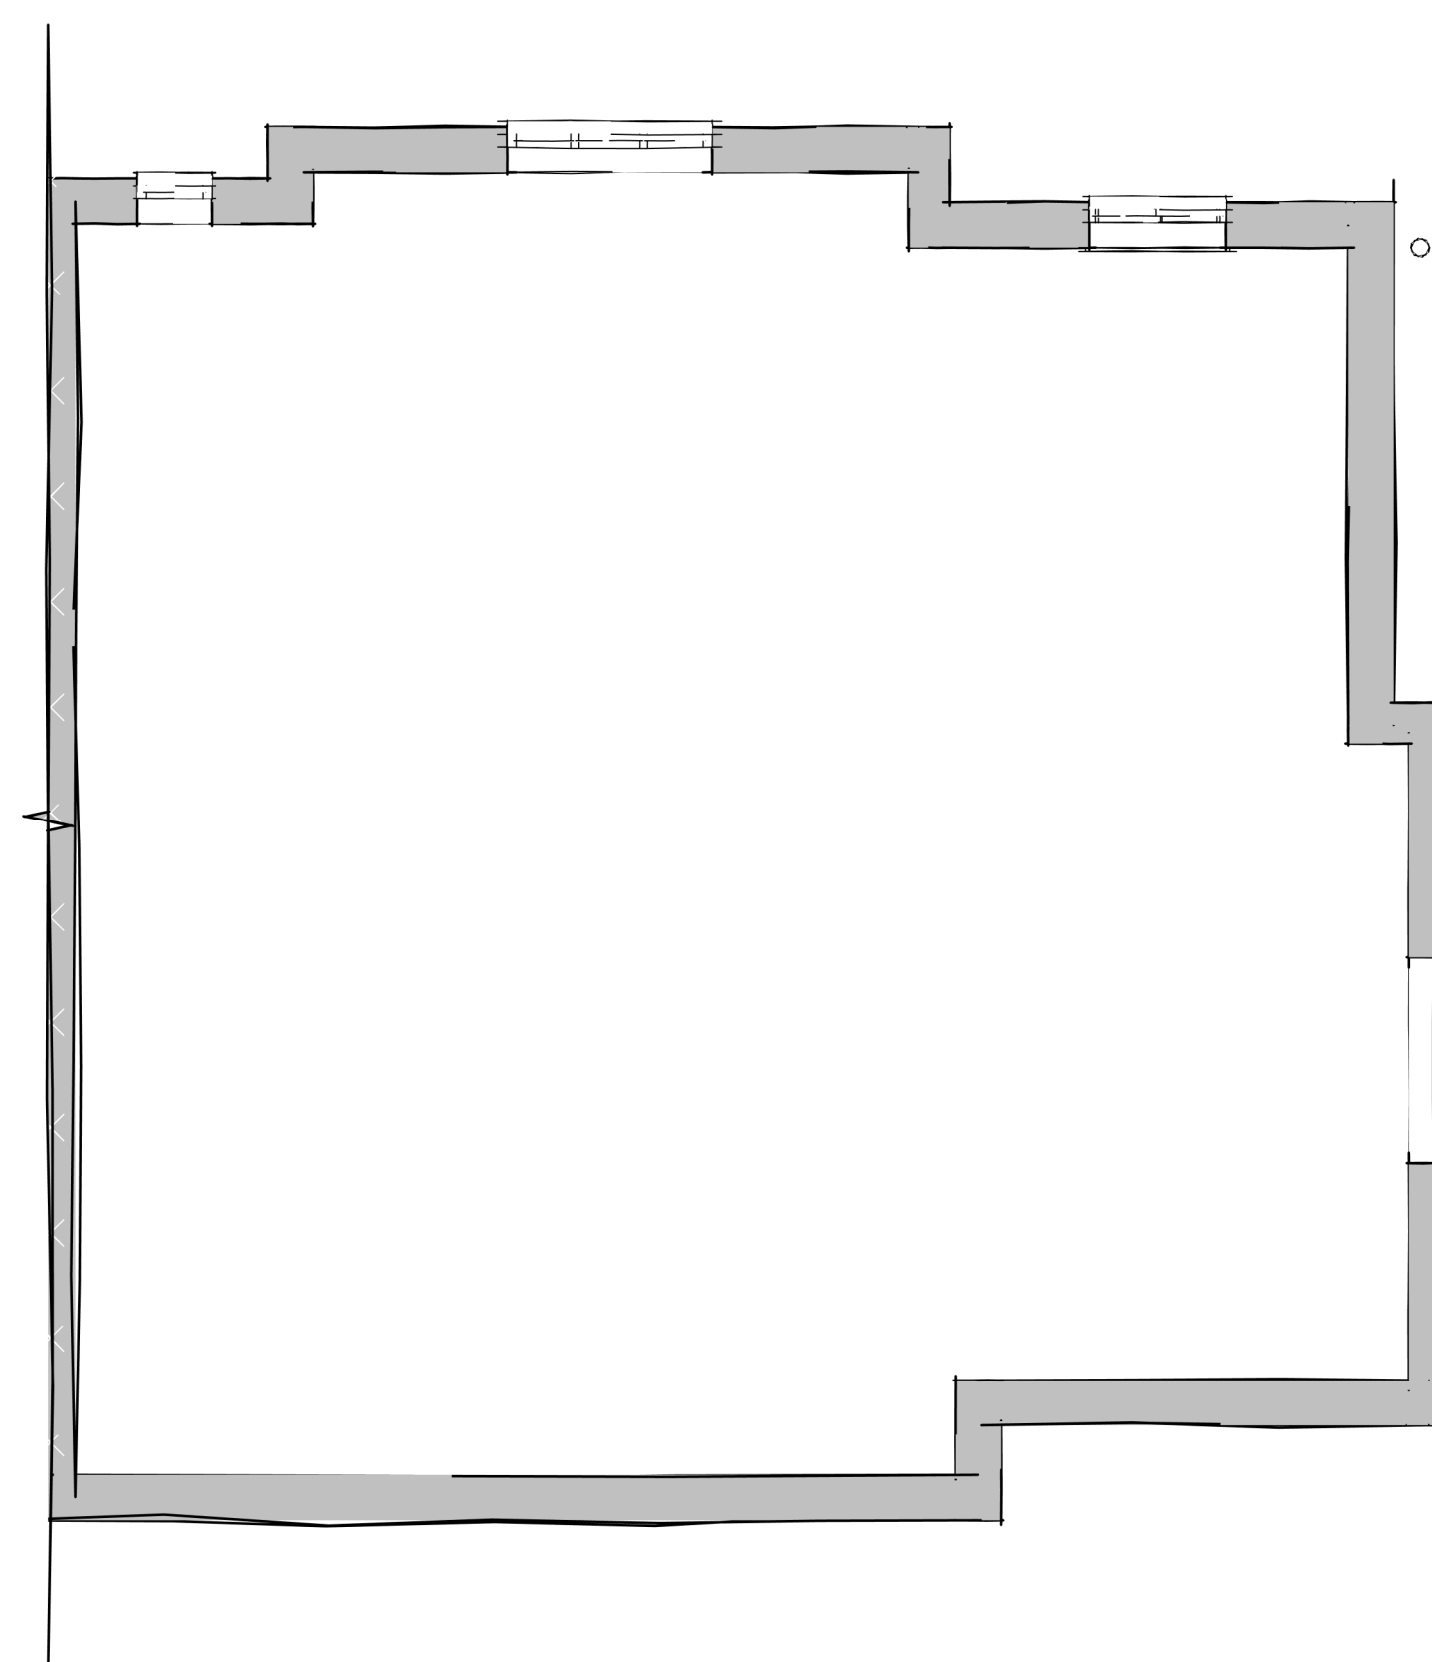

First Floor
 1 : 50



Rear Elevation
 1 : 50




Client:
 Mr Allen

Project:
 3 Chuch View Cottages

Drawing:
 Existing

Scale: 1 : 50
 Date: 21/07/2021
 Drawn By: TC
 Checked By: TC
 Drawing No: 084-02
 Revision:

 

THIS DRAWING IS A COPYRIGHT
 All dimensions to be checked on site or in the workshop before work commences.
 Only figured dimensions to be worked to. Any discrepancies to be reported to CANNON
 Architectural Design Ltd.

PLANNING